


DEVELOPMENT PLAN
SCALE 1:500

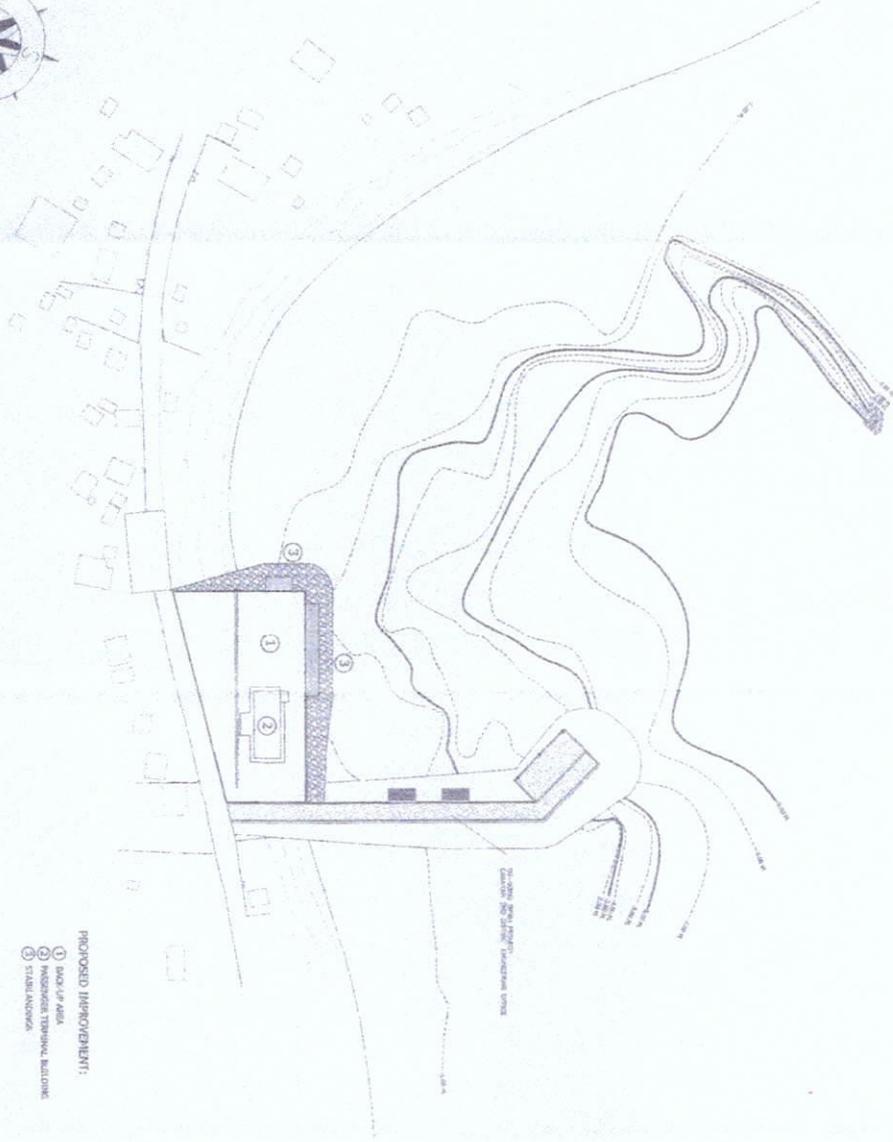

- PROPOSED IMPROVEMENT:**
- ① DOCK OF AREA
 - ② PROPOSED TERMINAL BUILDING
 - ③ STAIRWAYS

- LIST OF DRAWINGS:**
- 1 OF 7 - PRELIMINARY PLAN, GENERAL NOTES, LIST OF DRAWINGS, VICINITY MAP
 - 2 OF 7 - SITE PLAN, EXISTING AND PROPOSED LAYOUT, PROPOSED IMPROVEMENTS
 - 3 OF 7 - PROPOSED IMPROVEMENTS, PROPOSED IMPROVEMENTS
 - 4 OF 7 - PROPOSED IMPROVEMENTS, PROPOSED IMPROVEMENTS
 - 5 OF 7 - PROPOSED IMPROVEMENTS, PROPOSED IMPROVEMENTS
 - 6 OF 7 - PROPOSED IMPROVEMENTS, PROPOSED IMPROVEMENTS
 - 7 OF 7 - PROPOSED IMPROVEMENTS, PROPOSED IMPROVEMENTS

GENERAL NOTES:


1. ALL DIMENSIONS ARE IN METERS AND FRACTIONS ARE IN MILLIMETERS UNLESS OTHERWISE SPECIFIED.

2. THE PROPOSED IMPROVEMENTS ARE SUBJECT TO THE APPROVAL OF THE PORT AUTHORITY.

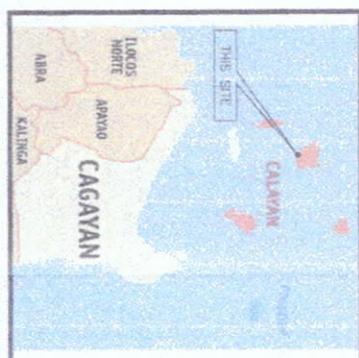

PROJECT TITLE: CONSTRUCTION OF CALAYAN PORT PORT OF CALAYAN CALAYAN, CAGAYAN			
PREPARED BY: CHRISTOPHER N. DENAM Project Engineer II	CHECKED BY: ROLDANDO I. QUERUBIN Manager, P&E	REVIEWED BY: REYNOLD C. SARAFINA Manager, P&E	APPROVED BY: CONSTANTE J. TAYALAN, Jr. Asst. General Manager - P&E

SHEET CONTENTS: DEVELOPMENT PLAN GENERAL NOTES LIST OF DRAWINGS VICINITY MAP
--

SCALE: AS SHOWN
SHEET NO. 1 OF 7
DATE DECEMBER 2019