





PHILIPPINE
PORTS
AUTHORITY




PMO- MINDORO

REPAINTING WORKS OF VARIOUS STRUCTURES
PORT OF CALAPAN, ORIENTAL MINDORO

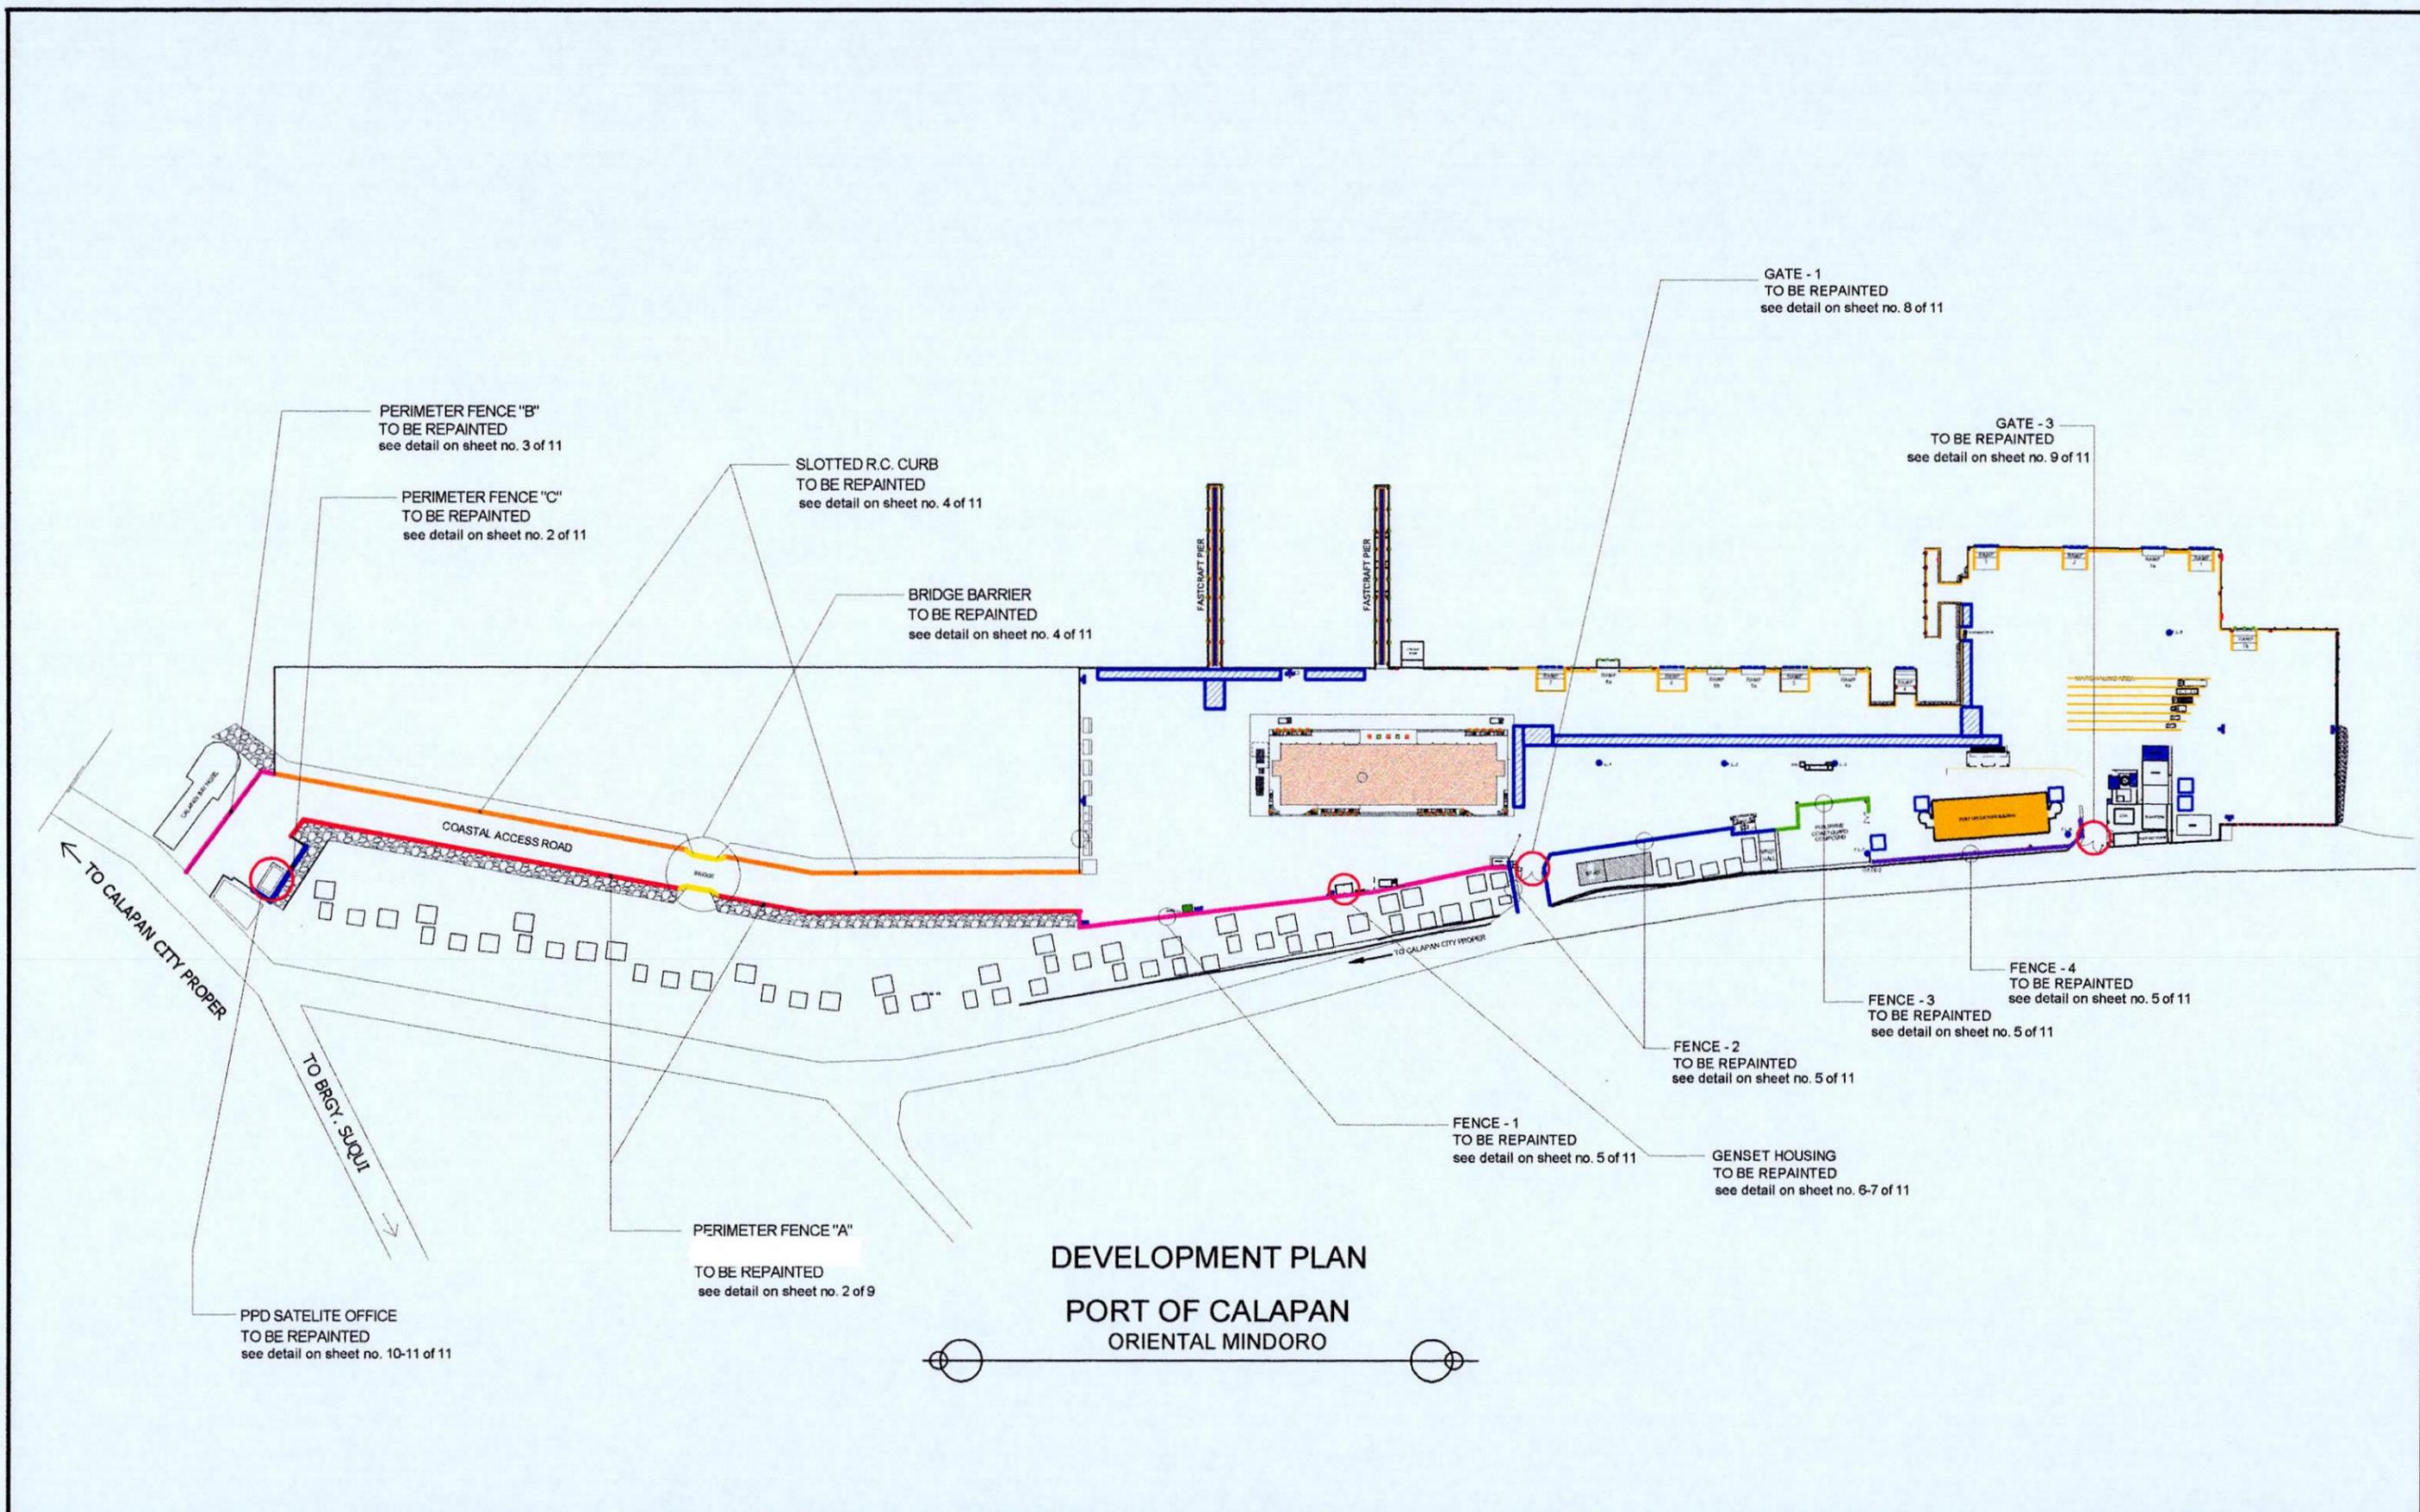


    <p>PHILIPPINE PORTS AUTHORITY PMO- MINDORO</p>	PROJECT TITLE: REPAINTING WORKS OF VARIOUS STRUCTURES PORT OF CALAPAN, ORIENTAL MINDORO					SHEET CONTENTS: AS SHOWN	SCALE: AS SHOWN
	PREPARED BY:  FERNANDO J. GALVEZO Engineering Assistant A	SUBMITTED BY:  REVIN P. VILLEGAS Engineer III	CHECKED / REVIEWED BY:  RONALD O. MATIBAG Acting Principal Engineer A	RECOMMENDING APPROVAL:  MARGARITO F. DIMAILIG Division Manager A, ESD	APPROVED:  ELVIS R. MEDALLA Port Manager A	AS SHOWN	SHEET NO. 1 of 11
							DATE: 20 NOV 2023

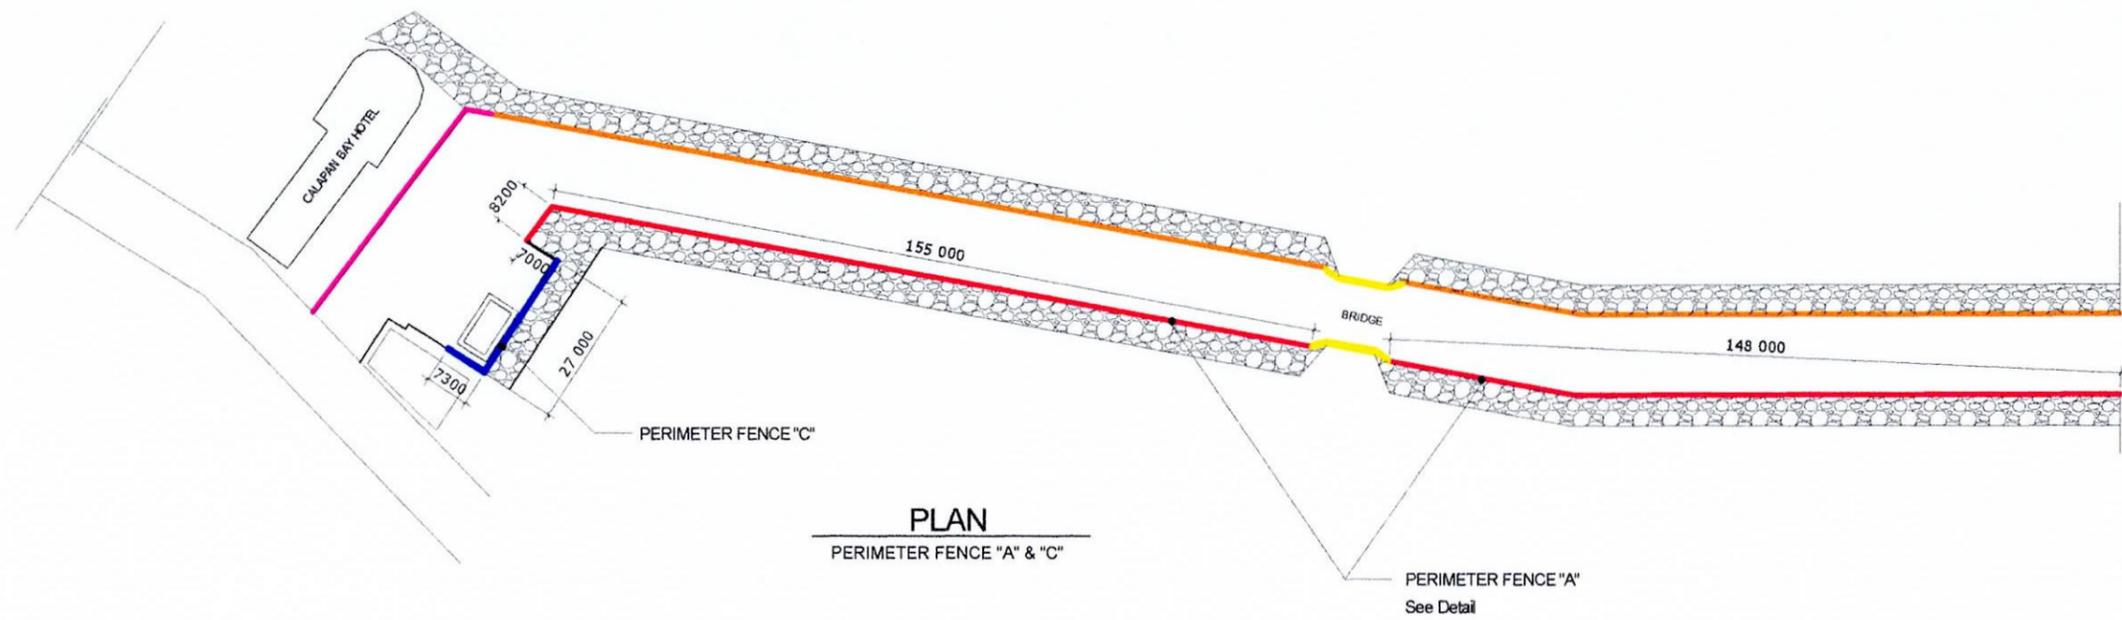


PLAN
PERIMETER FENCE "A" & "C"

PERIMETER FENCE "A"
See Detail

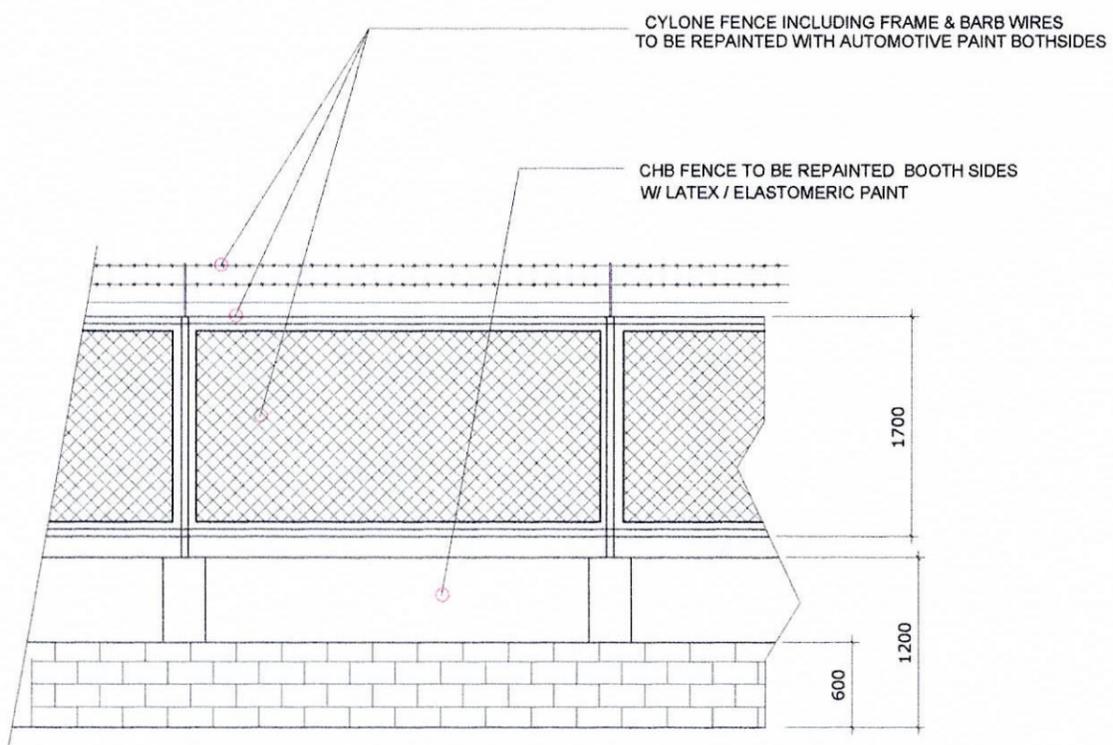




PERIMETER FENCE "A"

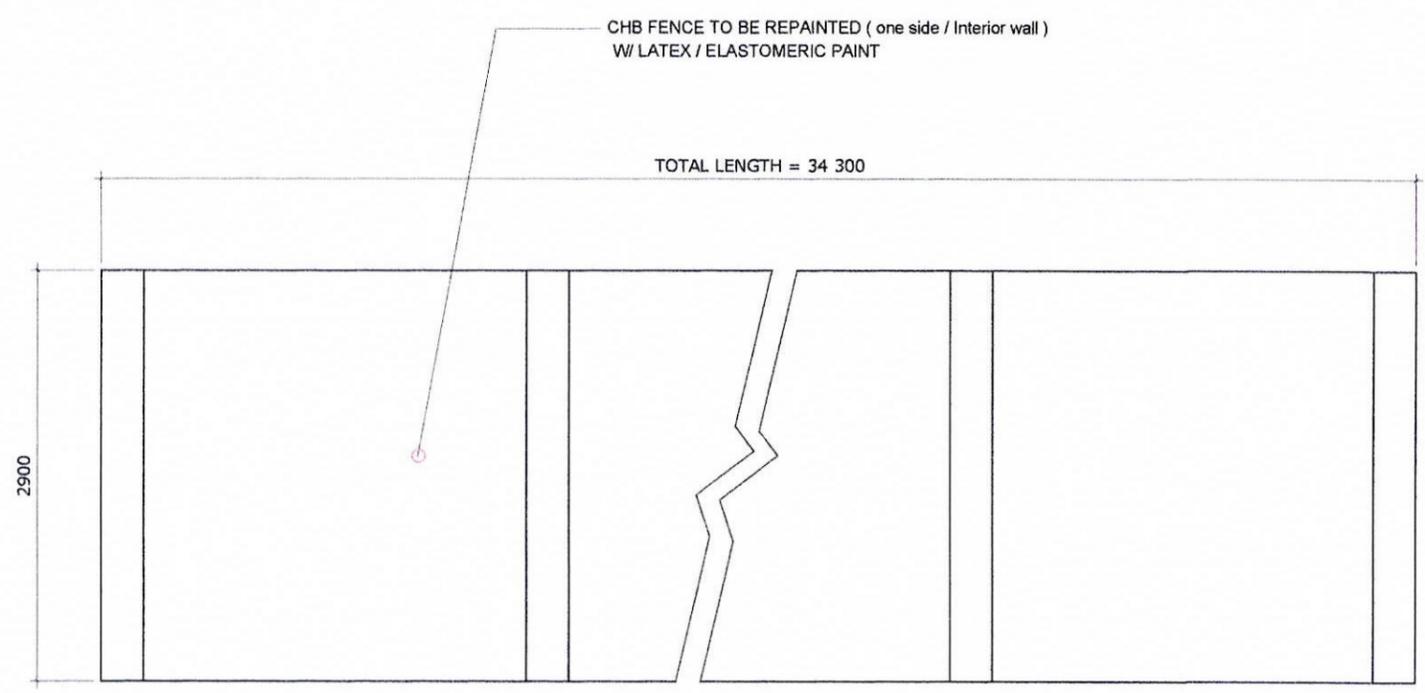

PERIMETER FENCE "C"

 

	PROJECT TITLE: REPAINTING WORKS OF VARIOUS STRUCTURES PORT OF CALAPAN, ORIENTAL MINDORO					SHEET CONTENTS: AS SHOWN	SCALE: AS SHOWN
	PREPARED BY:  FERNANDO J. GALVEZO Engineering Assistant A	SUBMITTED BY:  REVIN P. VILLEGAS Engineer III	CHECKED / REVIEWED BY:  RONALD O. MATIBAG Acting Principal Engineer A	RECOMMENDING APPROVAL:  MARGARITO P. DIMAILIG Division Manager A, ESD	APPROVED:  ELVIS R. MEDALLA Port Manager A	AS SHOWN	SHEET NO. 2 of 11
							DATE: 20 NOV 2023

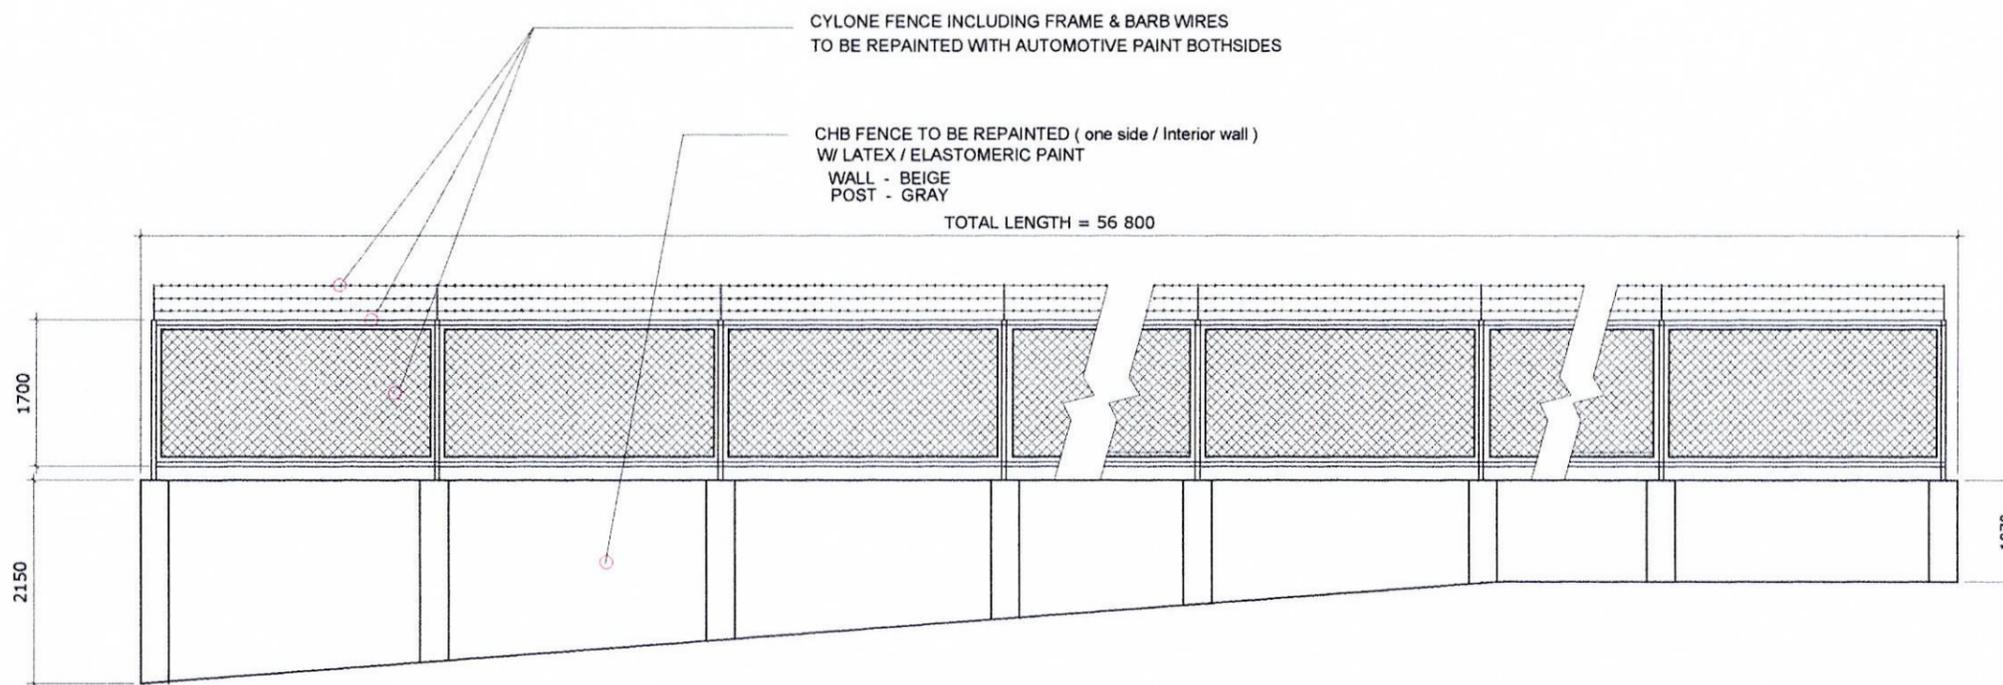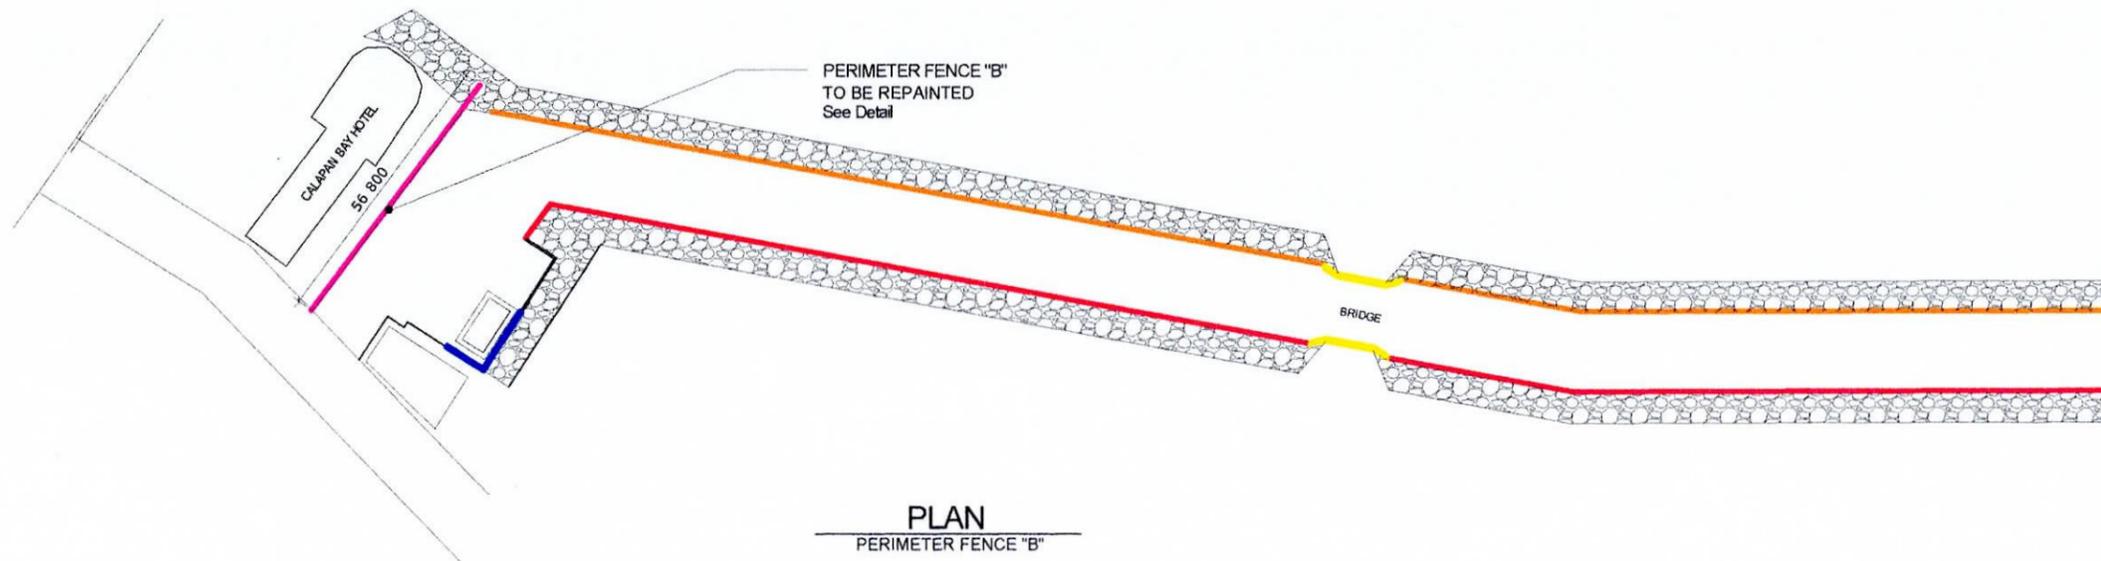

PROJECT TITLE: REPAINTING WORKS OF VARIOUS STRUCTURES
PORT OF CALAPAN, ORIENTAL MINDORO

PREPARED BY:
[Signature]
FERNANDO J. GALVEZO
Engineering Assistant A

SUBMITTED BY:
[Signature]
REVIN P. VILLEGAS
Engineer III

CHECKED / REVIEWED BY:
[Signature]
RONALD O. MATIBAG
Acting Principal Engineer A

RECOMMENDING APPROVAL:
[Signature]
MARGARITO B. DIMAILIG
Division Manager A, ESD

APPROVED:
[Signature]
ELVIS R. MEDALLA
Port Manager A


SHEET CONTENTS:

AS SHOWN


SCALE:
AS SHOWN

SHEET NO.
3 of 11

DATE:
20 NOV 2023

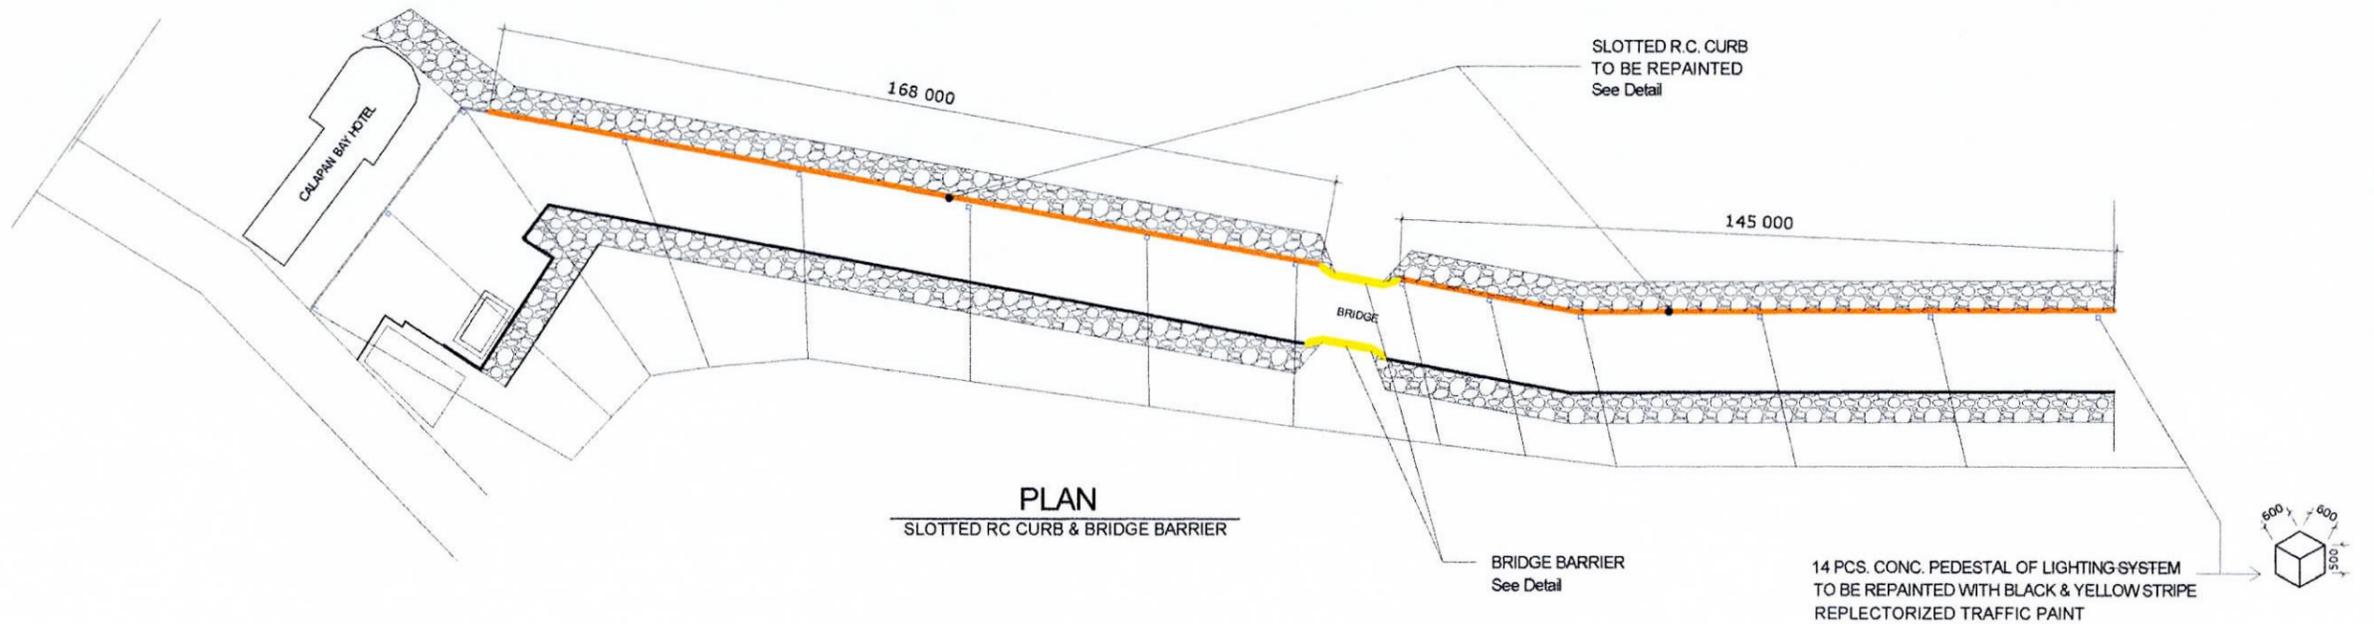

PLAN
SLOTTED RC CURB & BRIDGE BARRIER

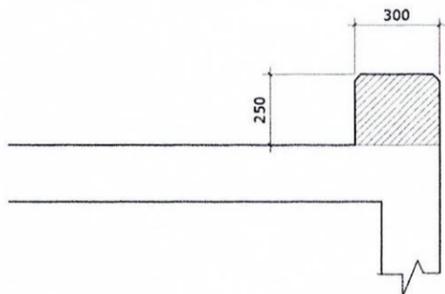


SECTION


REFLECTORIZED TRAFFIC PAINT
YELLOW WITH BLACK STRIPE
NOTE: Use epoxy primer for first coating



DETAIL FOR RC CURB

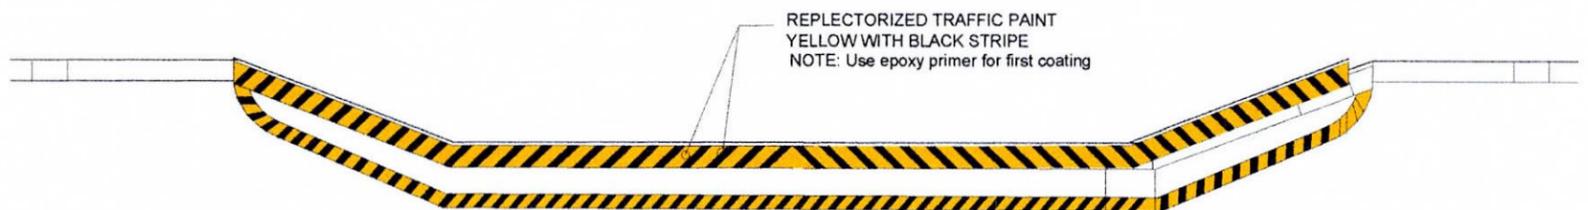

PLAN

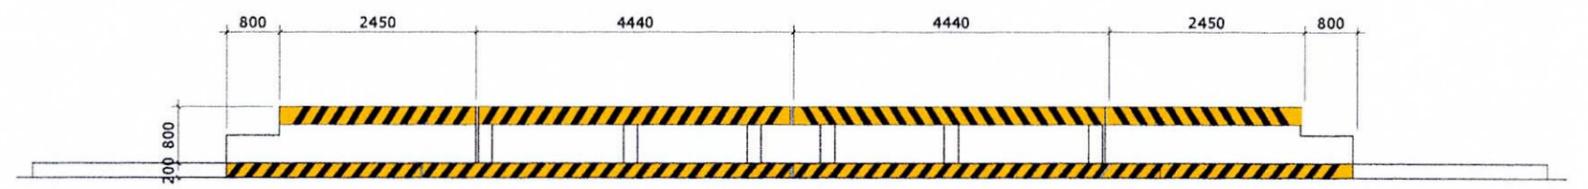


ELEVATION


DETAIL OF BRIDGE BARRIER




PROJECT TITLE: REPAINTING WORKS OF VARIOUS STRUCTURES PORT OF CALAPAN, ORIENTAL MINDORO					SHEET CONTENTS: AS SHOWN	SCALE: AS SHOWN
PREPARED BY: FERNANDO J. GALVEZO Engineering Assistant A	SUBMITTED BY: REVIN P. VILLEGAS Engineer III	CHECKED / REVIEWED BY: RONALD O. MATIBAG Acting Principal Engineer A	RECOMMENDING APPROVAL: MARGARITO P. DIMAILIG Division Manager A, ESD	APPROVED: ELVIS R. MEDALLA Port Manager A	AS SHOWN	SHEET NO. 4 of 11
						DATE: 20 NOV 2023

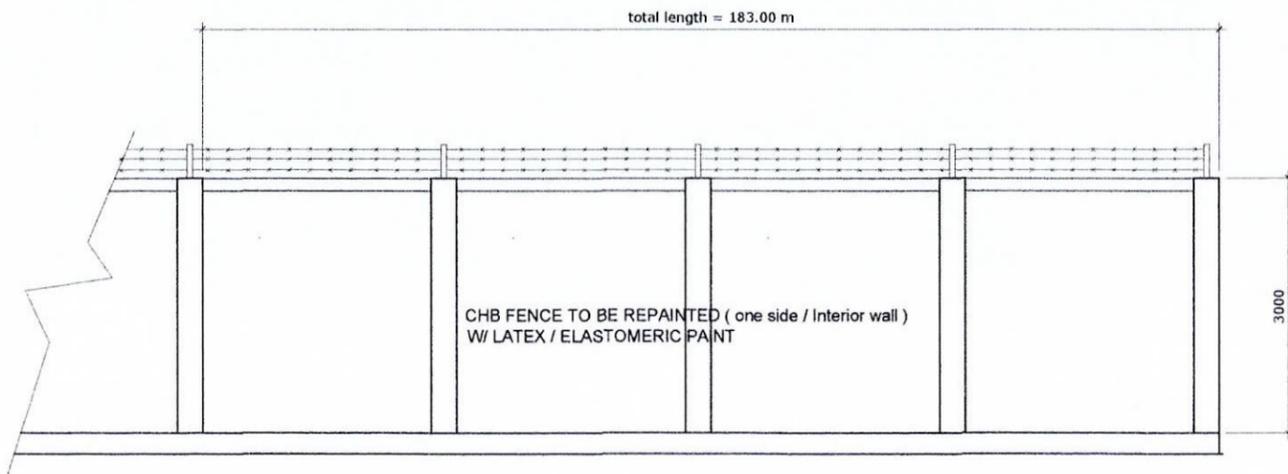


⊕ TYPICAL ELEVATION OF FENCE - 1

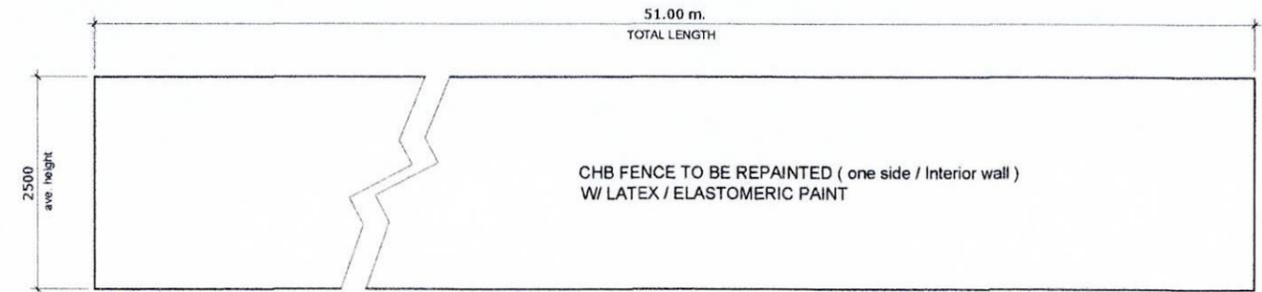

⊕ FENCE - 3

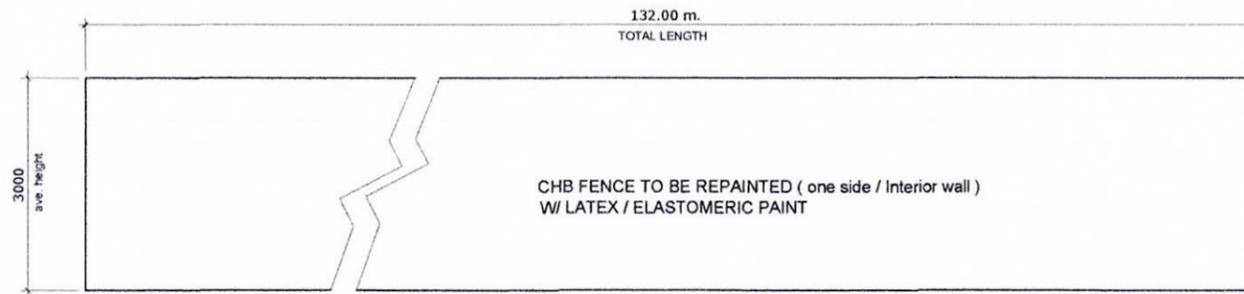

⊕ FENCE - 2

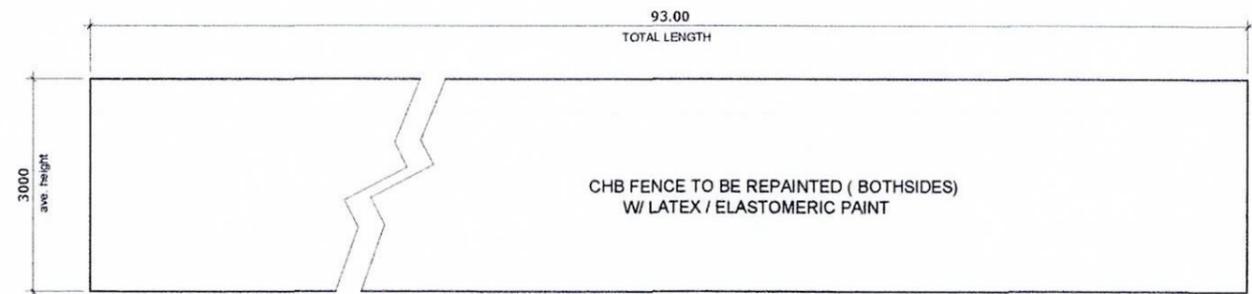

⊕ FENCE - 4



PROJECT TITLE: REPAINTING WORKS OF VARIOUS STRUCTURES
PORT OF CALAPAN, ORIENTAL MINDORO

PREPARED BY:
[Signature]
FERNANDO J. GALVEZO
Engineering Assistant A

SUBMITTED BY:
[Signature]
REVIN P. VILLEGAS
Engineer III


CHECKED / REVIEWED BY:
[Signature]
RONALD O. MATIBAG
Acting Principal Engineer A

RECOMMENDING APPROVAL:
[Signature]
MARGARITO F. DIMAILIG
Division Manager A, ESD


APPROVED:
[Signature]
ELVIS R. MEDALLA
Port Manager A

SHEET CONTENTS: SCALE:
AS SHOWN AS SHOWN

AS SHOWN SHEET NO.
5 of 11
DATE :
20 NOV 2023

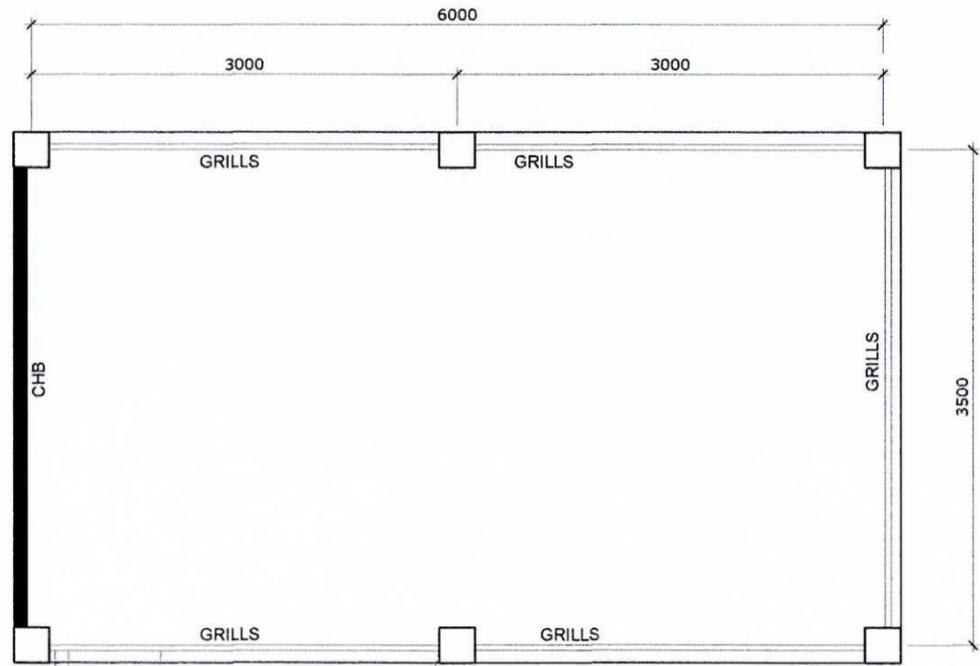

FLOOR PLAN
SCALE 1:50 M.

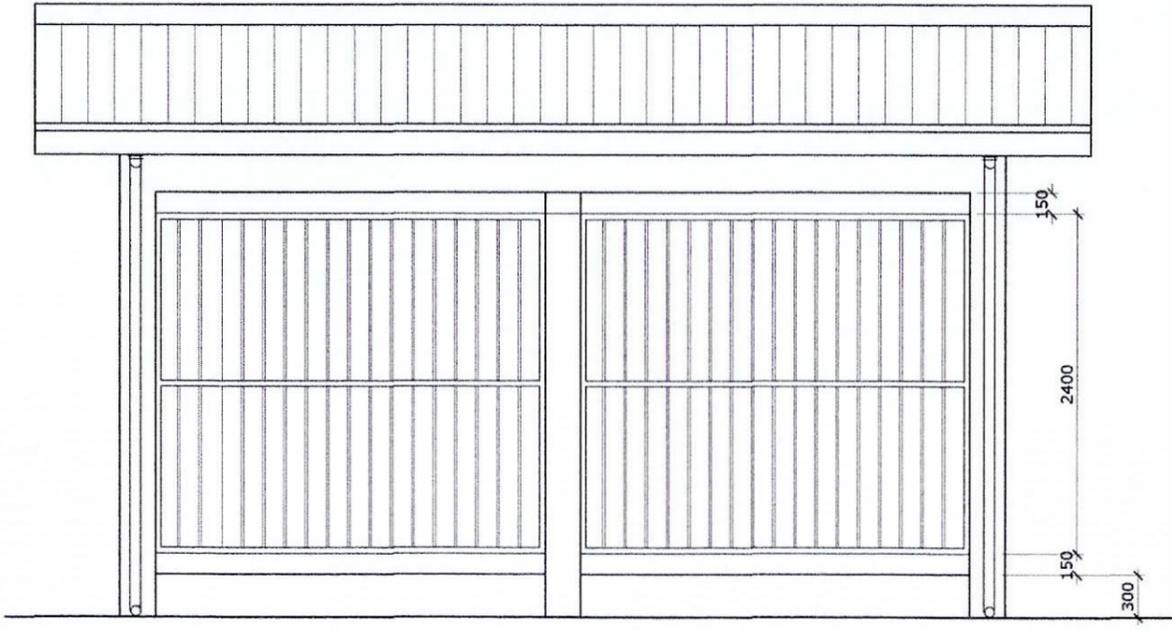

REAR ELEVATION
SCALE 1:50 M.




FRONT ELEVATION
SCALE 1:50 M.

GENSET HOUSING TO BE REPAINTED


STEEL GRILLS: EPOXY ENAMEL
 CONC. WALL / COL: ELASTOMERIC PAINT
 Including Ceiling




PROJECT TITLE: REPAINTING WORKS OF VARIOUS STRUCTURES PORT OF CALAPAN, ORIENTAL MINDORO					SHEET CONTENTS: AS SHOWN	SCALE: AS SHOWN
PREPARED BY: <i>Fernando J. Galvezo</i> FERNANDO J. GALVEZO Engineering Assistant A	SUBMITTED BY: <i>Revin P. Villegas</i> REVIN P. VILLEGAS Engineer III	CHECKED / REVIEWED BY: <i>Ronald O. Matibag</i> RONALD O. MATIBAG Acting Principal Engineer A	RECOMMENDING APPROVAL: <i>Margarito P. Dimailig</i> MARGARITO P. DIMAILIG Division Manager A, ESD	APPROVED: <i>Elvis R. Medalla</i> ELVIS R. MEDALLA Port Manager A	AS SHOWN	SHEET NO. 6 of 11
						DATE: 20 NOV 2023

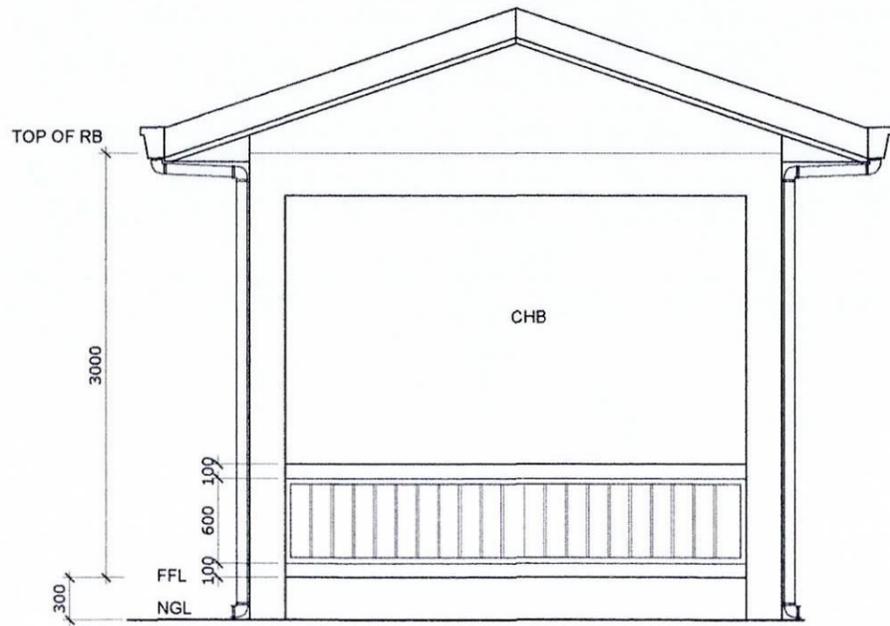

L-SIDE ELEVATION
SCALE 1:50 M.

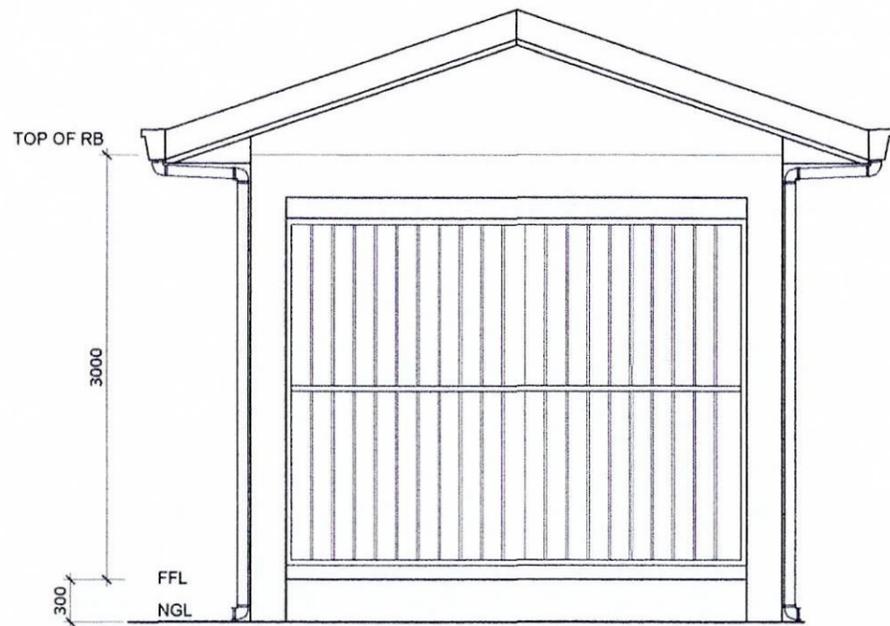

R-SIDE ELEVATION
SCALE 1:50 M.

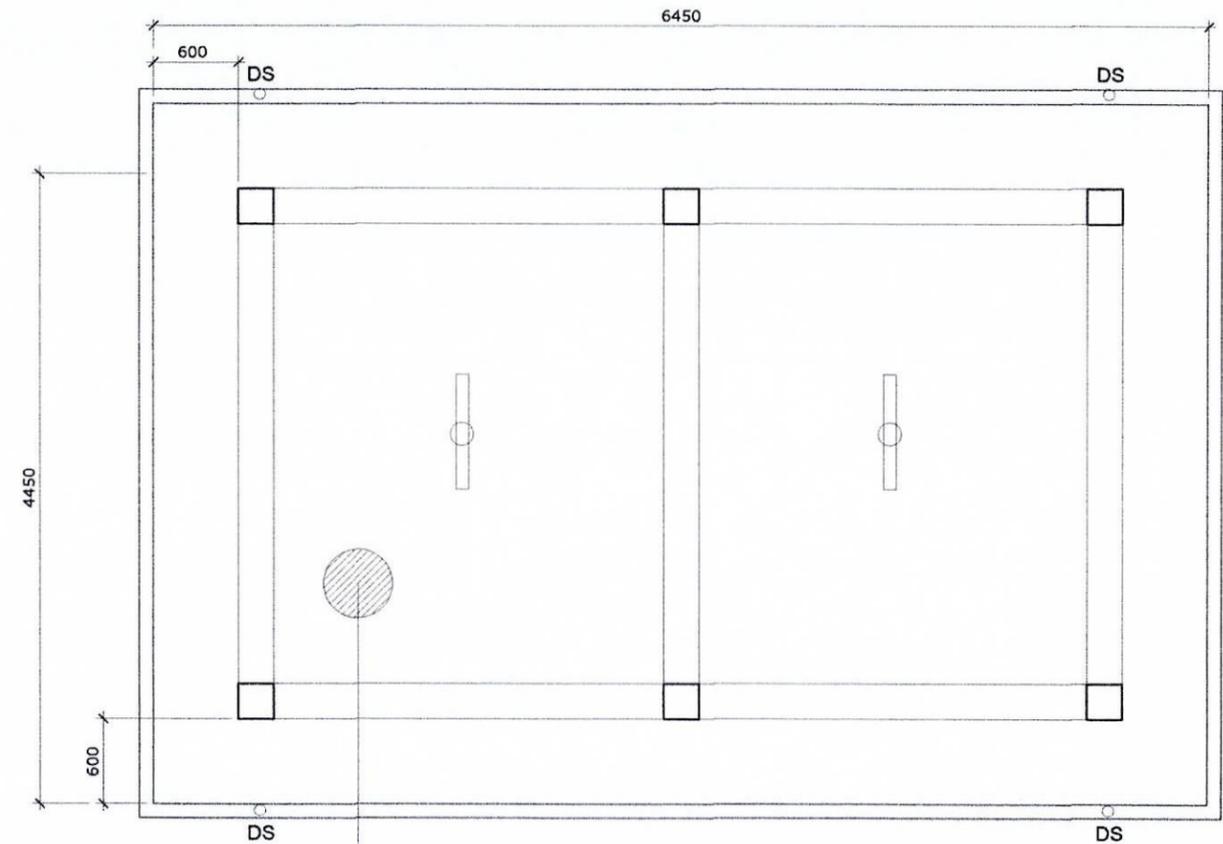

REFLECTED CEILING PLAN
SCALE 1:50 M.
1/4" thk. M.PLYWOOD CEILING W/
2"x2" HARDWOOD CEILING JOIST



PROJECT TITLE: REPAINTING WORKS OF VARIOUS STRUCTURES
PORT OF CALAPAN, ORIENTAL MINDORO

PREPARED BY:
Fernando J. Galvezo
FERNANDO J. GALVEZO
Engineering Assistant A

SUBMITTED BY:
Revin P. Villegas
REVIN P. VILLEGAS
Engineer III

CHECKED / REVIEWED BY:
Ronald O. Mambag
RONALD O. MAMBAG
Acting Principal Engineer A


RECOMMENDING APPROVAL:
Margarito F. Dimailig
MARGARITO F. DIMAILIG
Division Manager A, ESD

APPROVED:
Elvis R. Medalla
ELVIS R. MEDALLA
Port Manager A

SHEET CONTENTS: SCALE: AS SHOWN

AS SHOWN SHEET NO. 7 of 11



DATE: 20 NOV 2023

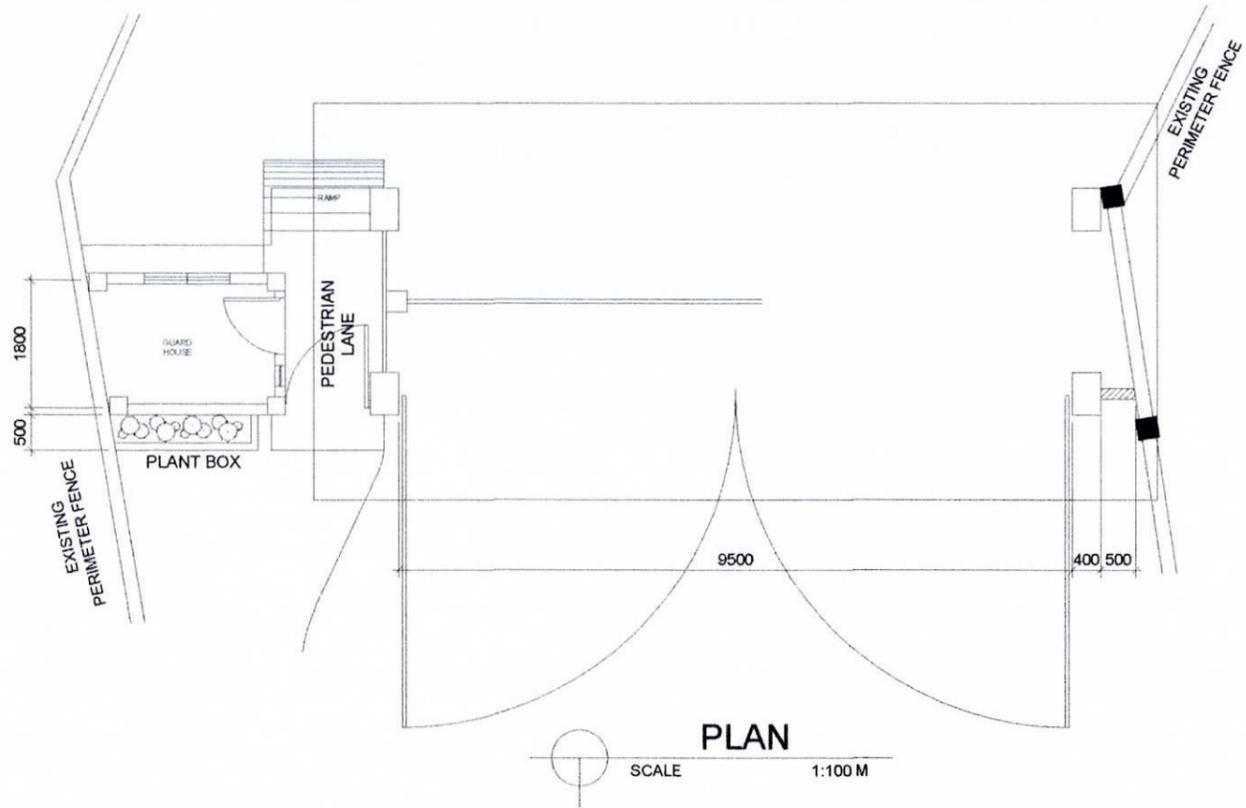



GATE-1 TO BE REPAINTED

GATE PANEL : EPOXY ENAMEL
 CONC. SURFACES : ELASTOMERIC PAINT






INCLUDING WATERPROOFING OF WELCOME ARCH & GUARD HOUSE ROOF DECK

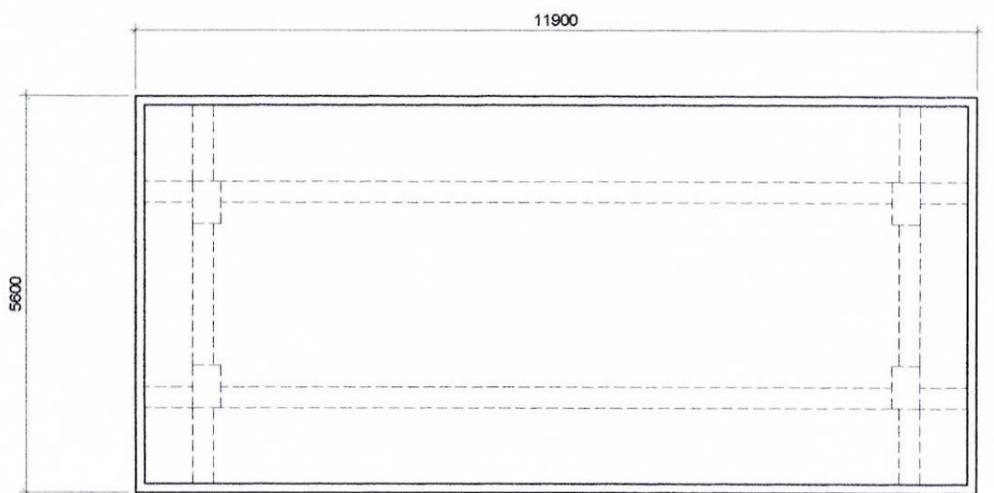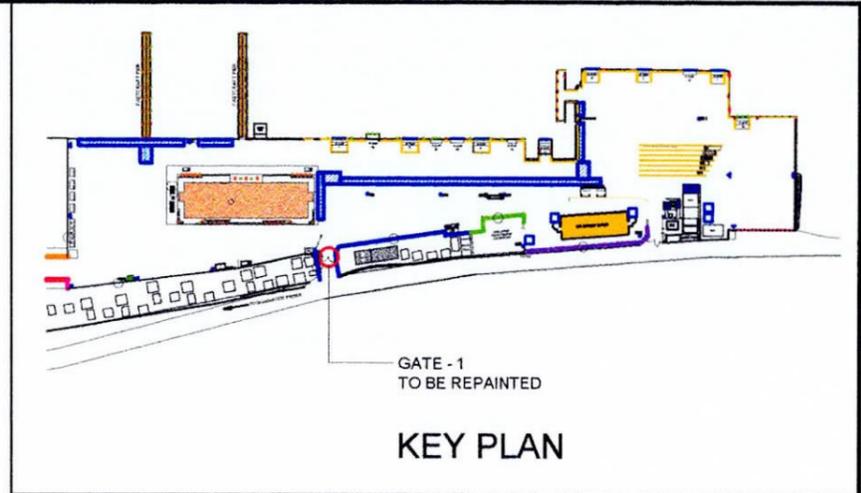


WELCOME ARCH ROOF DECK PLAN
 SCALE 1:100 M

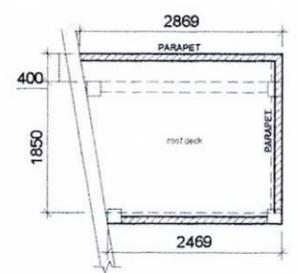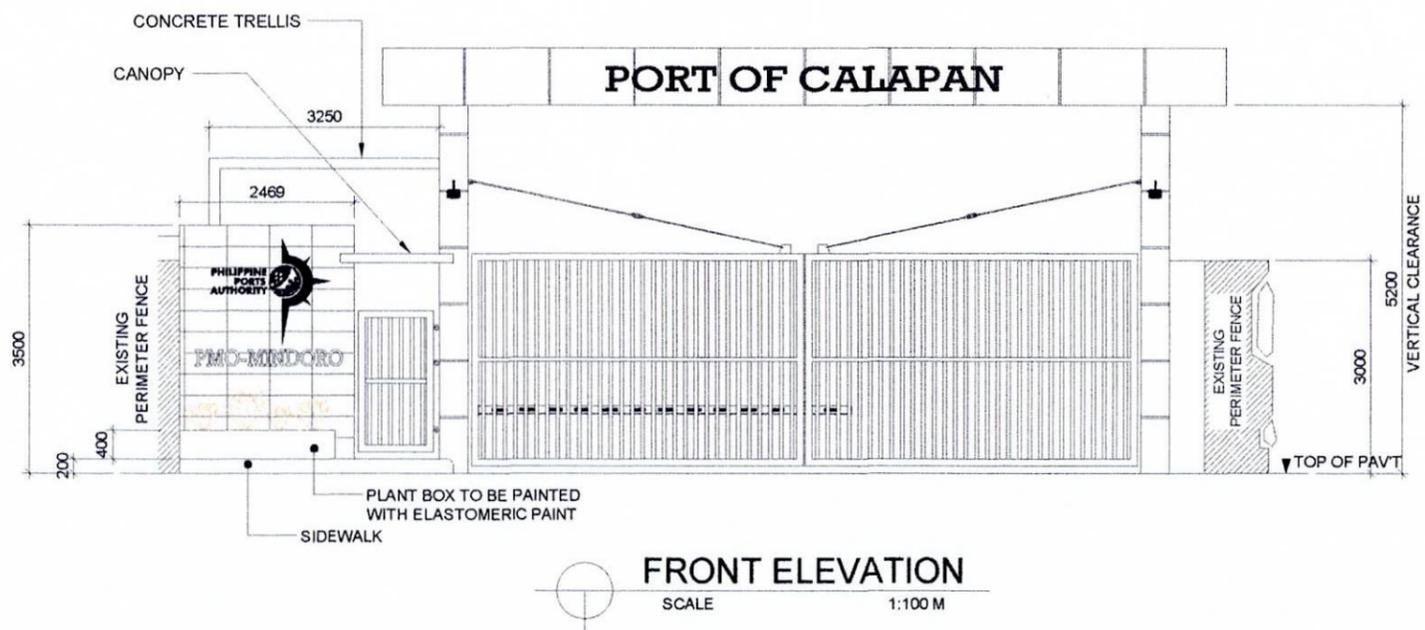

GUARD HOUSE ROOF DECK PLAN
 SCALE 1:100 M

    
 
	PROJECT TITLE: REPAINTING WORKS OF VARIOUS STRUCTURES PORT OF CALAPAN, ORIENTAL MINDORO					SHEET CONTENTS: AS SHOWN	SCALE: AS SHOWN
	PREPARED BY:  FERNANDO J. GALVEZO Engineering Assistant A	SUBMITTED BY:  REVIN P. VILLEGAS Engineer III	CHECKED / REVIEWED BY:  RONALD O. MATIBAG Acting Principal Engineer A	RECOMMENDING APPROVAL:  MARGARITO P. DIMALIG Division Manager A, ESD	APPROVED:  ELVIS R. MEDALLA Port Manager A	AS SHOWN	SHEET NO. 8 of 11
							DATE: 20 NOV 2023

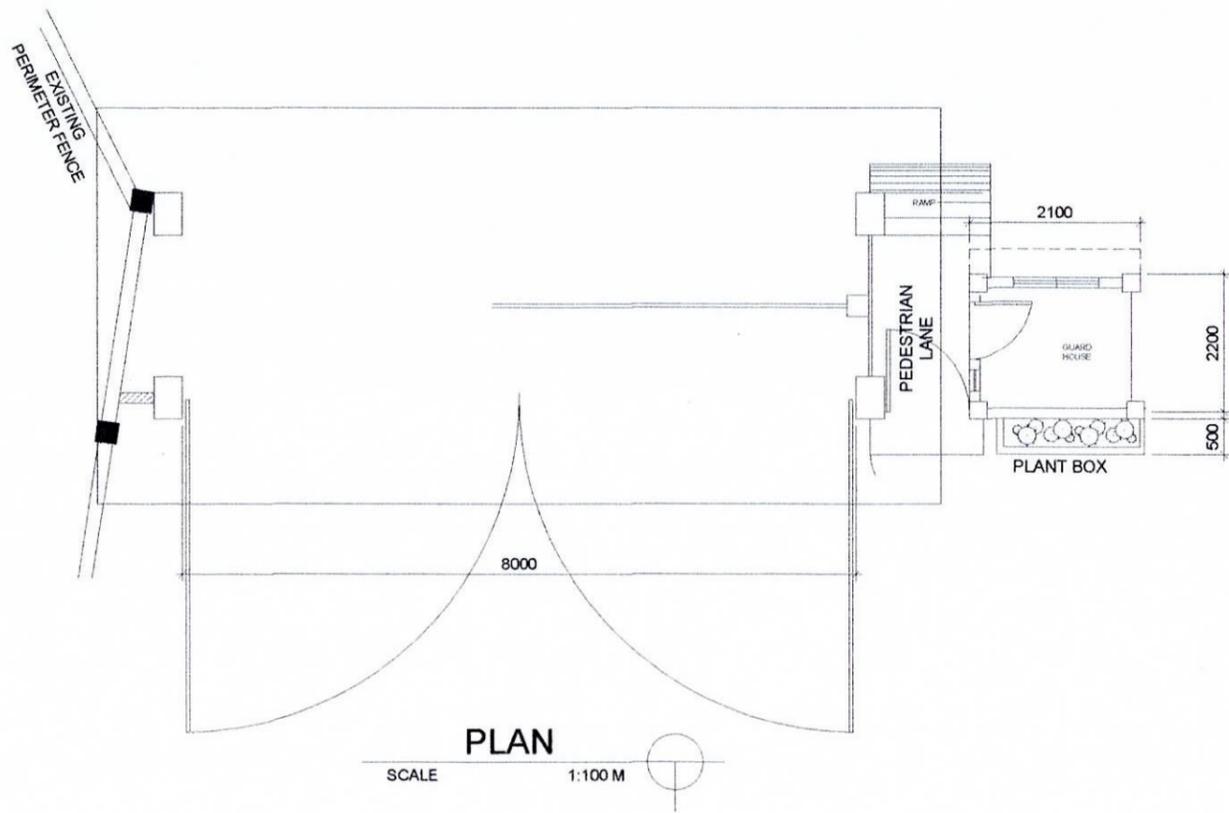


GATE-1 TO BE REPAINTED

GATE PANEL : EPOXY ENAMEL
 CONC. SURFACES : ELASTOMERIC PAINT


INCLUDING WATERPROOFING OF WELCOME ARCH & GUARD HOUSE ROOF DECK

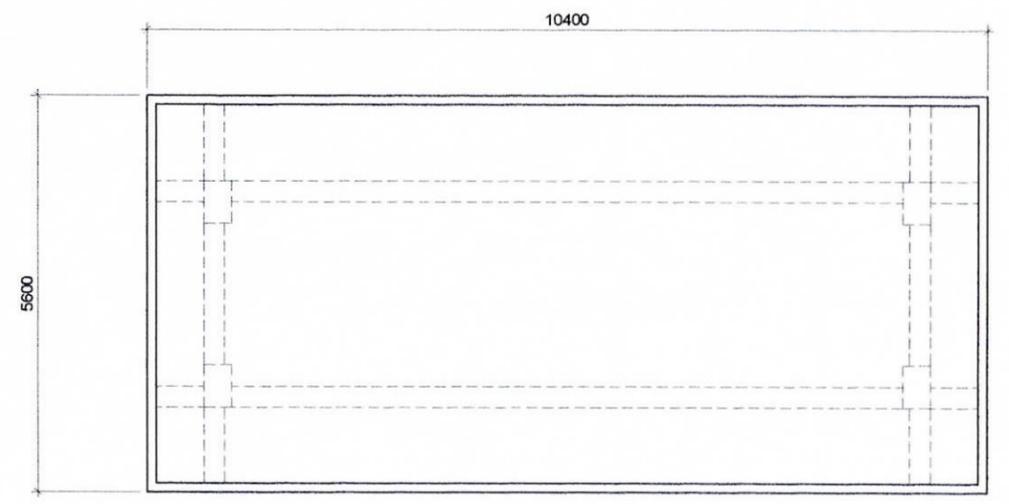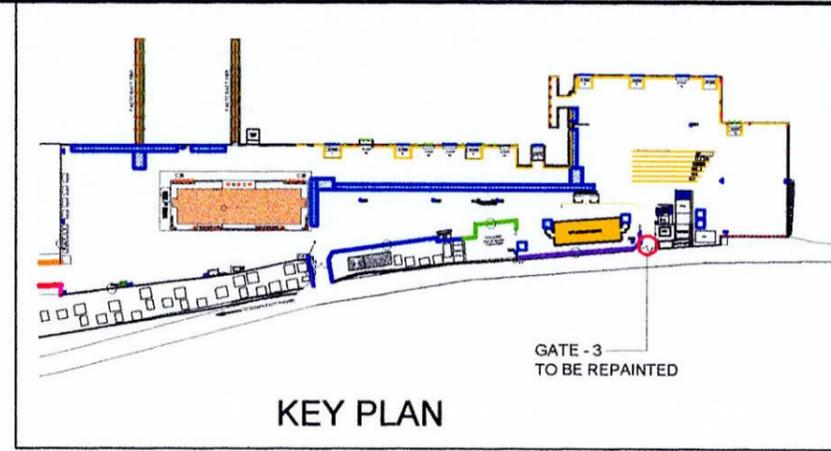






WELCOME ARCH ROOF DECK PLAN
 SCALE 1:100 M

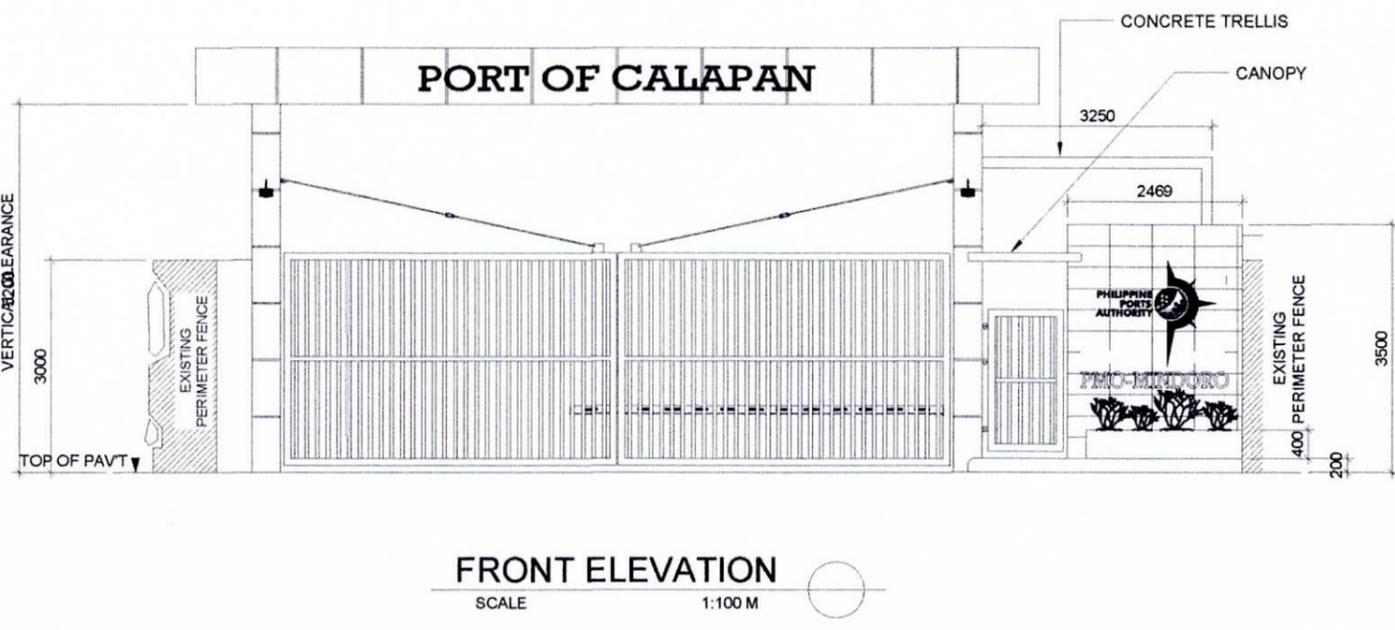

FRONT ELEVATION
 SCALE 1:100 M

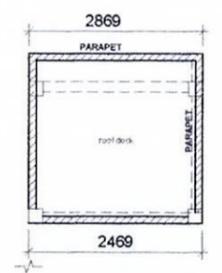

GUARD HOUSE ROOF DECK PLAN
 SCALE 1:100 M

     	PROJECT TITLE: REPAINTING WORKS OF VARIOUS STRUCTURES PORT OF CALAPAN, ORIENTAL MINDORO					SHEET CONTENTS: AS SHOWN	SCALE: AS SHOWN
	PREPARED BY:  FERNANDO J. GALVEZO Engineering Assistant A	SUBMITTED BY:  REVIN P. VILLEGAS Engineer III	CHECKED / REVIEWED BY:  RONALD O. MATIBAG Acting Principal Engineer A	RECOMMENDING APPROVAL:  MARGARITO P. DIMAILIG Division Manager A, ESD	APPROVED:  ELVIS R. MEDALLA Port Manager A	AS SHOWN	SHEET NO. 9 of 11
							DATE: 20 NOV 2023




FLOOR PLAN
SCALE 1:100 M.


PPD SATELITE OFFICE
TO BE REPAINTED

CONC. SURFACES : ELASTOMERIC PAINT
CEILING : ELASTOMERIC PAINT
WINDOW GRILLS : EPOXY ENAMEL

*INCLUDING WATERPROOFING OF ROOF DECK

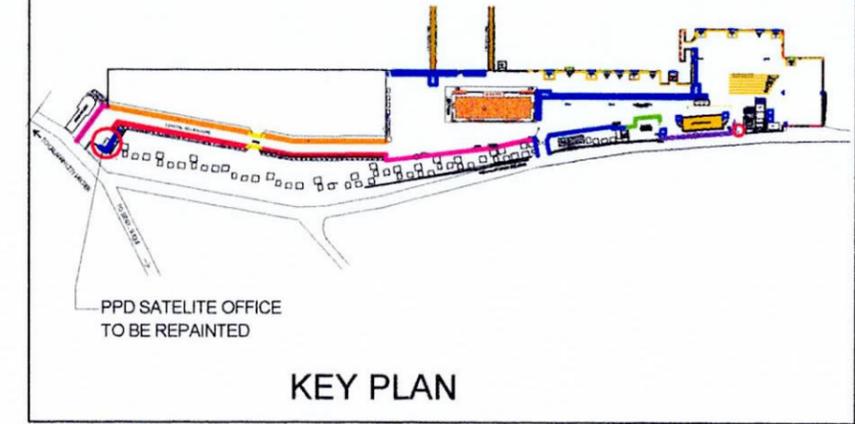

KEY PLAN

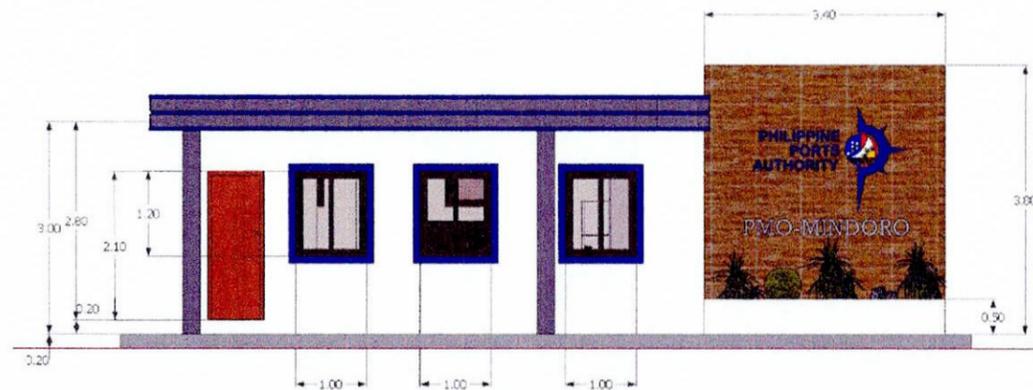

FRONT ELEVATION
SCALE 1:100 M.



REAR ELEVATION
SCALE 1:100 M.



PROJECT TITLE: REPAINTING WORKS OF VARIOUS STRUCTURES
PORT OF CALAPAN, ORIENTAL MINDORO

PREPARED BY:
Fernando J. Galvezo
FERNANDO J. GALVEZO
Engineering Assistant A

SUBMITTED BY:
Revin P. Villegas
REVIN P. VILLEGAS
Engineer III

CHECKED / REVIEWED BY:
Ronald O. Matibag
RONALD O. MATIBAG
Acting Principal Engineer A


RECOMMENDING APPROVAL:
Margarito P. Dmailig
MARGARITO P. DMAILIG
Division Manager A, ESD

APPROVED:
Elvis R. Medalla
ELVIS R. MEDALLA
Port Manager A

SHEET CONTENTS: SCALE:
AS SHOWN AS SHOWN

AS SHOWN SHEET NO.
10 of 11

DATE:
20 NOV 2023

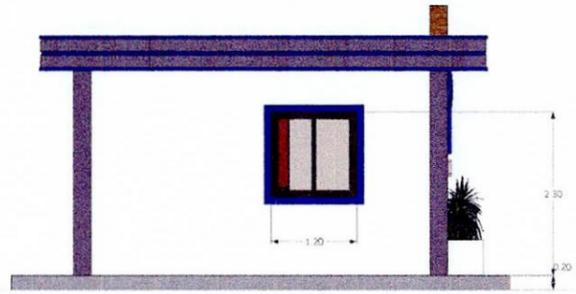

L-SIDE ELEVATION
SCALE 1:100 M.



R-SIDE ELEVATION
SCALE 1:100 M.



ROOF DECK PLAN
SCALE 1:100 M.



PROJECT TITLE: REPAINTING WORKS OF VARIOUS STRUCTURES
PORT OF CALAPAN, ORIENTAL MINDORO

SHEET CONTENTS: AS SHOWN
SCALE: AS SHOWN

PREPARED BY:
[Signature]
FERNANDO J. GALVEZO
Engineering Assistant A

SUBMITTED BY:
[Signature]
REVIN P. VILLEGAS
Engineer III

CHECKED / REVIEWED BY:
[Signature]
RONALD O. MATIBAG
Acting Principal Engineer A

RECOMMENDING APPROVAL:
[Signature]
MARGARITO B. DIMAILIG
Division Manager A, ESD

APPROVED:
[Signature]
ELVIS R. MEDALLA
Port Manager A

AS SHOWN
SHEET NO. 11 of 11
DATE: 20 NOV 2023