

PHILIPPINE  
PORTS  
AUTHORITY




PMO- MINDORO

## REPAIR OF PUMP HOUSE

PORT OF CALAPAN, ORIENTAL MINDORO



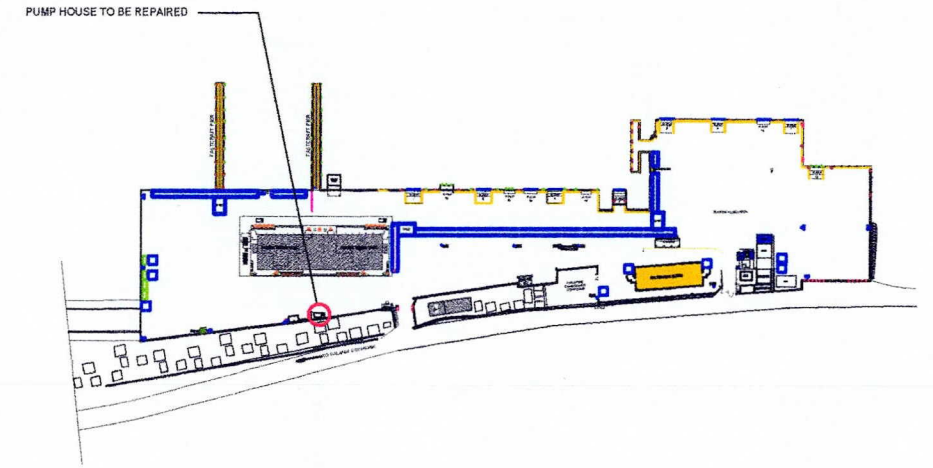

LOCATION PLAN

1. WATERPROOFING OF ROOF DECK/SLAB
2. REPAINTING OF INTERIOR & EXTERIOR WALL
3. REPLACEMENT OF FLOOR TILES
4. REPLACEMENT OF TWO SETS WINDOW as shown in the plan
5. REPLACEMENT OF DOOR
6. REPLACEMENT OF LIGHTING FIXTURES
7. INSTALLATION OF CEILING
8. INSTALLATION OF TILES AT STAIRS
9. REMOVAL OF PRESSURE TANK & PIPE LINES



PROJECT TITLE: REPAIR OF PUMP HOUSE  
PORT OF CALAPAN, ORIENTAL MINDORO

PREPARED BY:  
  
FERNANDO J. GALVEZO  
Engineering Assistant A

SUBMITTED BY:  
  
ALVIN A. SERGIO  
Engineer II





CHECKED / REVIEWED BY:  
  
RONALD O. MATIBAG  
Acting Principal Engineer A

RECOMMENDING APPROVAL:  
  
MARGARITO P. DIMAILIG  
Division Manager A, ESD

APPROVED:  
  
ELVISA R. MEDALLA  
Port Manager A

SHEET CONTENTS:	SCALE: AS SHOWN
AS SHOWN	SHEET NO. 1 of 3
	DATE : 24 AUG 2023



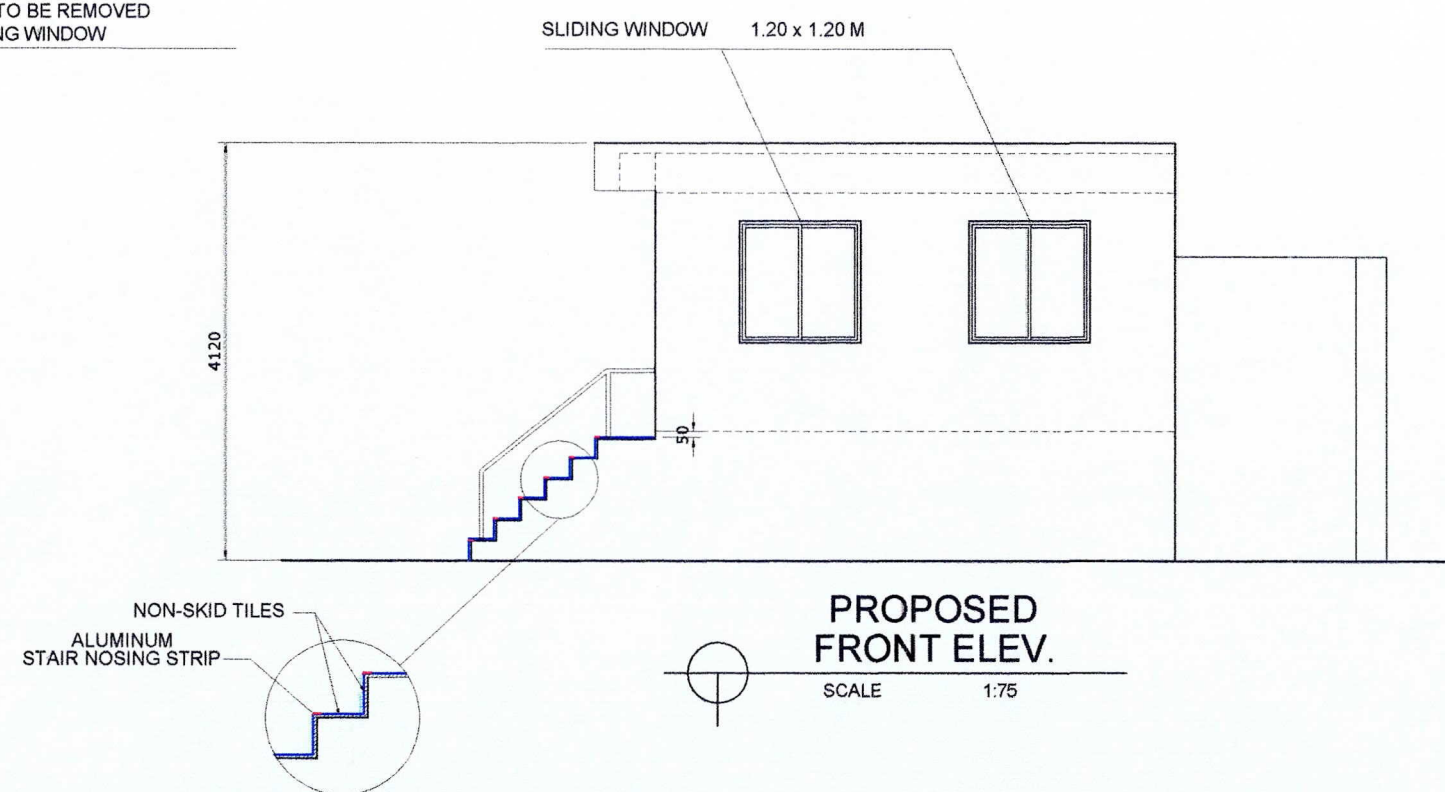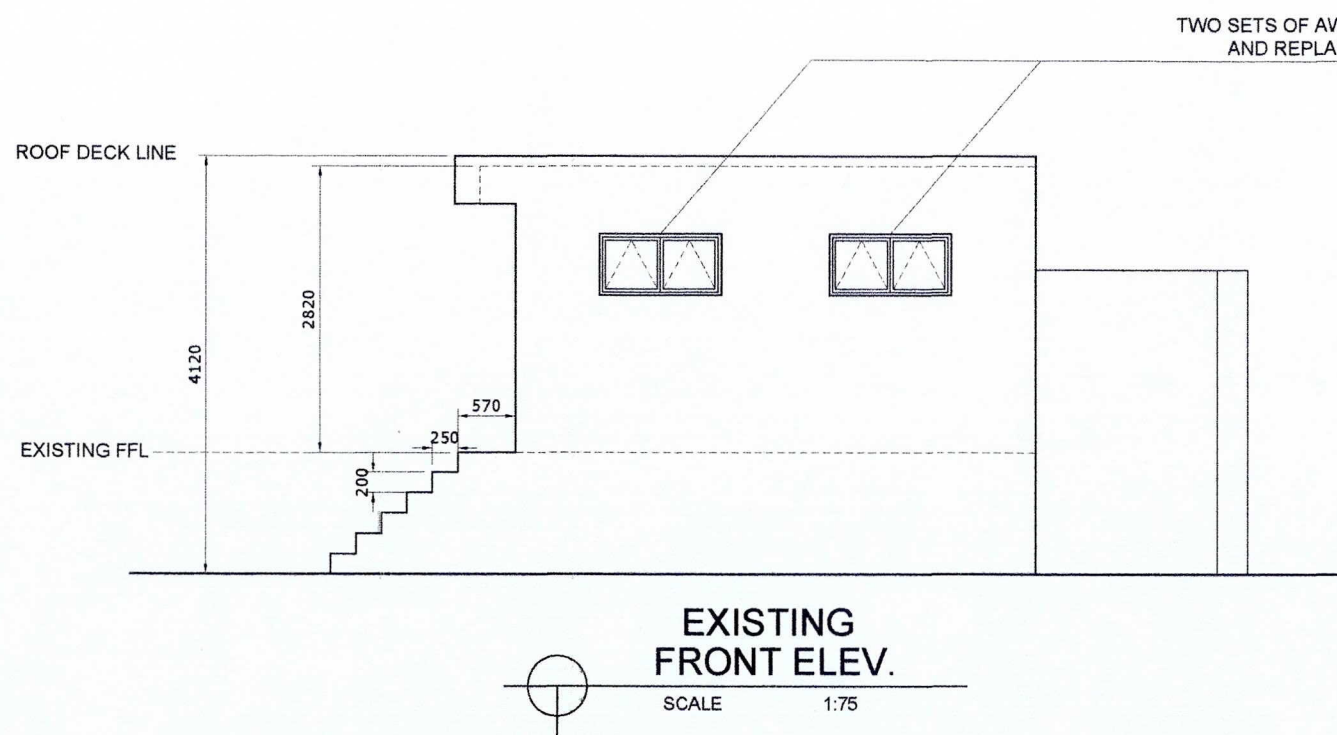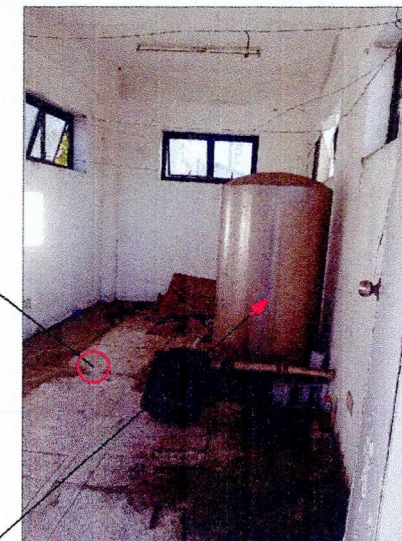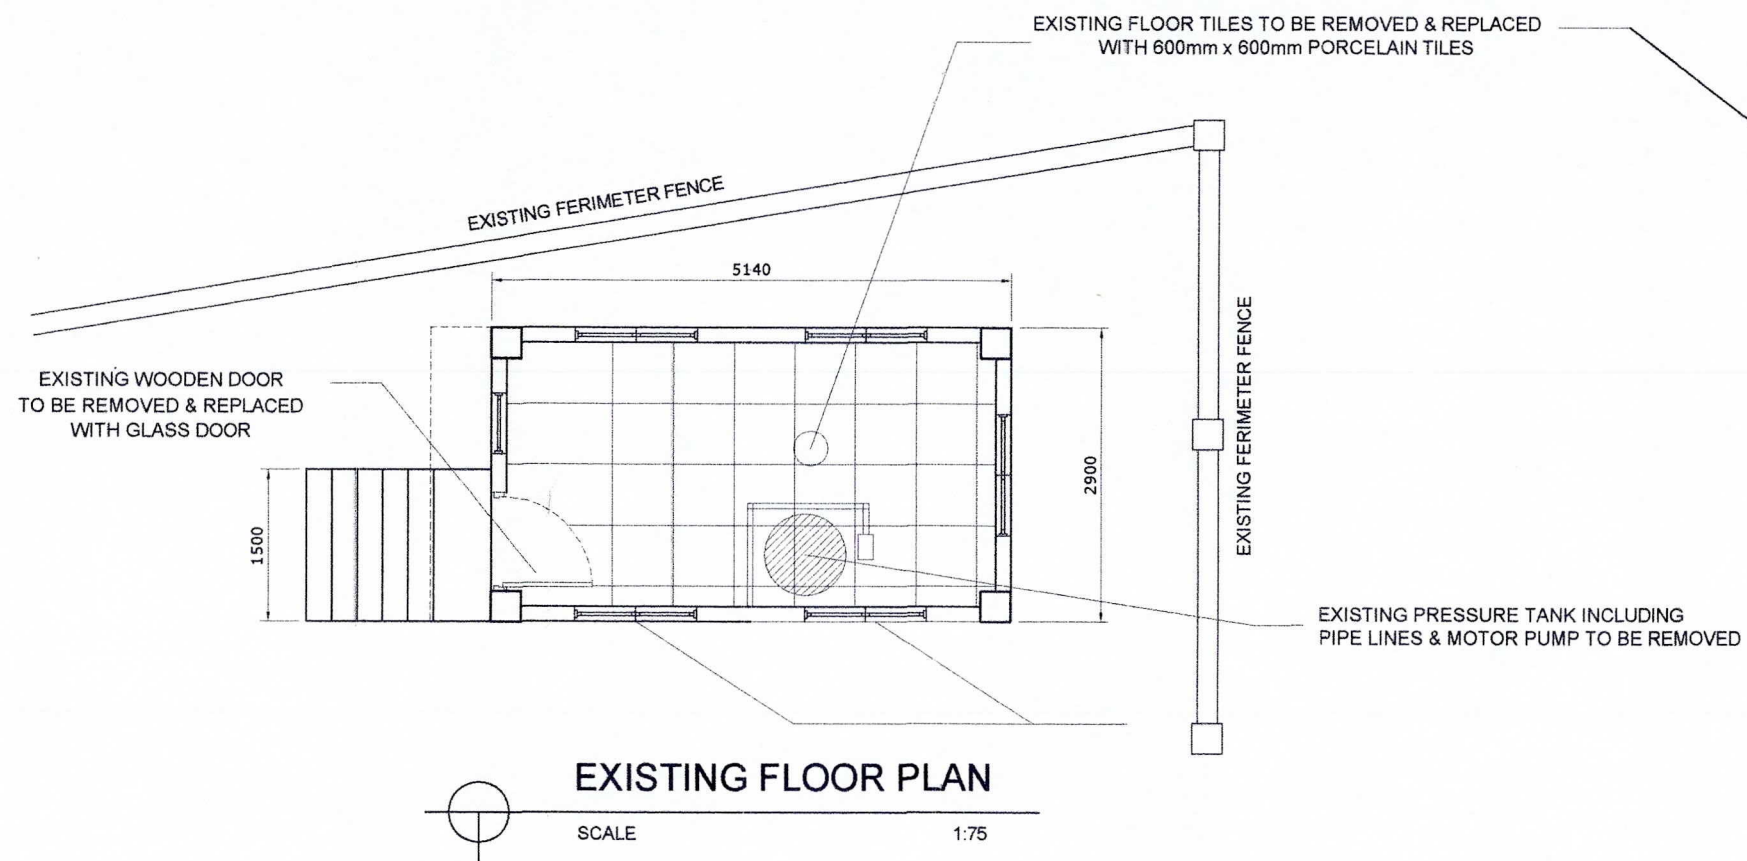

PROJECT TITLE: REPAIR OF PUMP HOUSE  
PORT OF CALAPAN, ORIENTAL MINDORO

PREPARED BY:  
*[Signature]*  
FERNANDO J. GALVEZO  
Engineering Assistant A

SUBMITTED BY:  
*[Signature]*  
ALVIN A. SERGIO  
Engineer II

CHECKED / REVIEWED BY:  
*[Signature]*  
RONALD O. MATIBAG  
Acting Principal Engineer A

RECOMMENDING APPROVAL:  
*[Signature]*  
MARGARITO P. DIMAILIG  
Division Manager A, ESD

APPROVED:  
*[Signature]*  
ELVIS R. MEDALLA  
Port Manager A


SHEET CONTENTS: AS SHOWN

SCALE: AS SHOWN




SHEET NO. 2 of 3

DATE: 24 AUG 2023




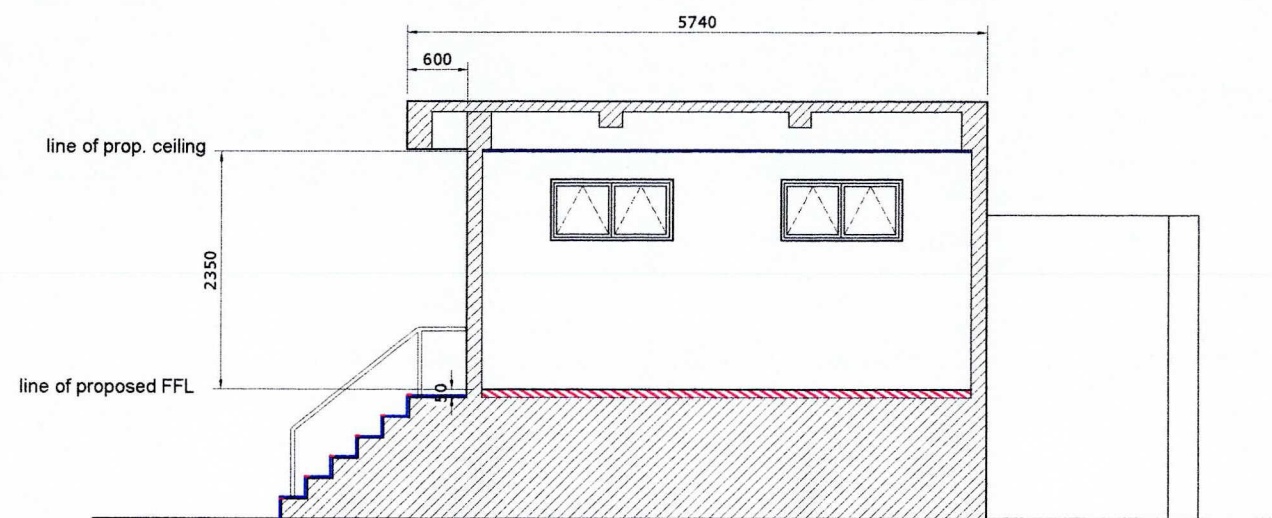



**SECTION DETAIL**  
SCALE 1:75

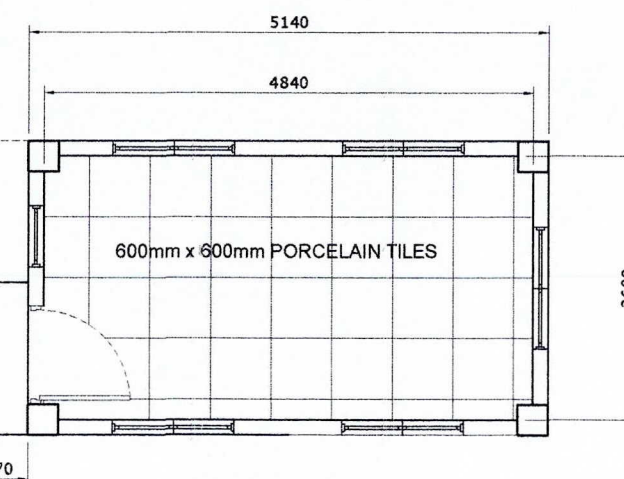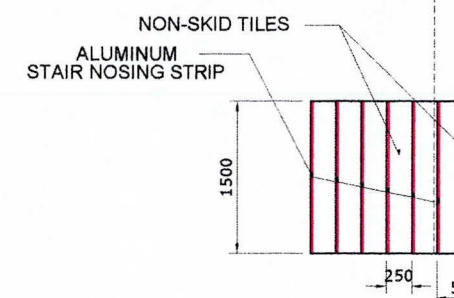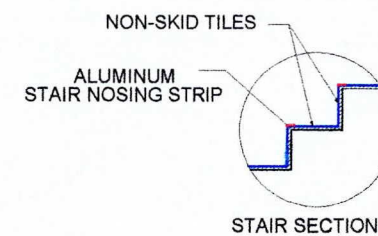

**TILE WORKS**  
SCALE 1:75

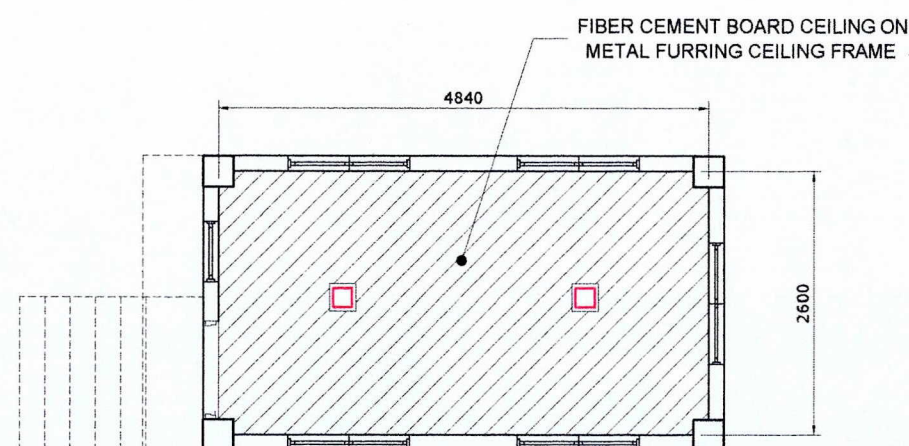

**REFLECTED CEILING PLAN**  
SCALE 1:75

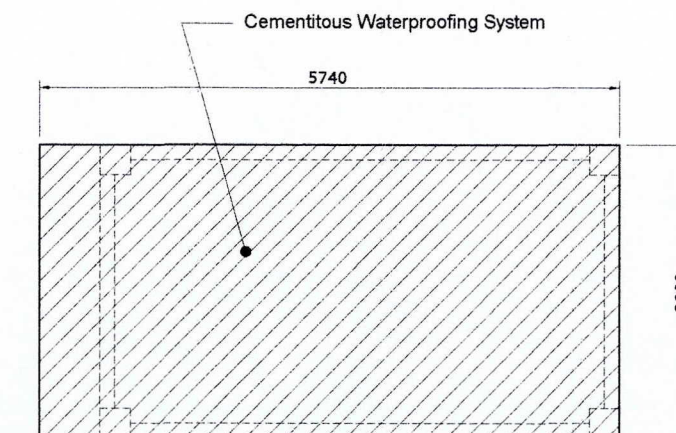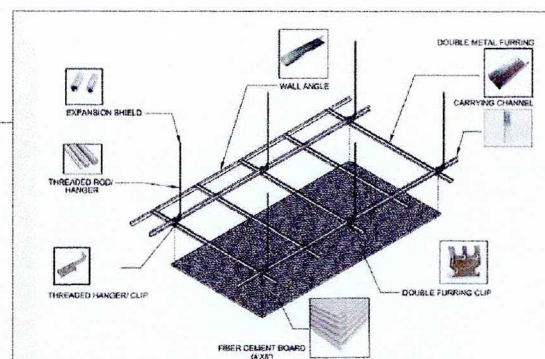

**ROOF DECK/SLAB PLAN**  
SCALE 1:75



PROJECT TITLE: REPAIR OF PUMP HOUSE  
PORT OF CALAPAN, ORIENTAL MINDORO

PREPARED BY:  
*Fernando J. Galvez*  
FERNANDO J. GALVEZO  
Engineering Assistant A

SUBMITTED BY:  
*Alvin A. Sergio*  
ALVIN A. SERGIO  
Engineer II

CHECKED / REVIEWED BY:  
*Ronald O. Matibag*  
RONALD O. MATIBAG  
Acting Principal Engineer A

RECOMMENDING APPROVAL:  
*Margarito P. Dimailig*  
MARGARITO P. DIMAILIG  
Division Manager A, ESD

APPROVED:  
*Elvis R. Medalla*  
ELVIS R. MEDALLA  
Port Manager A

SHEET CONTENTS:	SCALE: AS SHOWN
AS SHOWN	SHEET NO. 3 of 3
	DATE : 24 AUG 2023