



ROOF DECK LAYOUT PLAN SF (STEEL DECK)

SCALE: 1:100

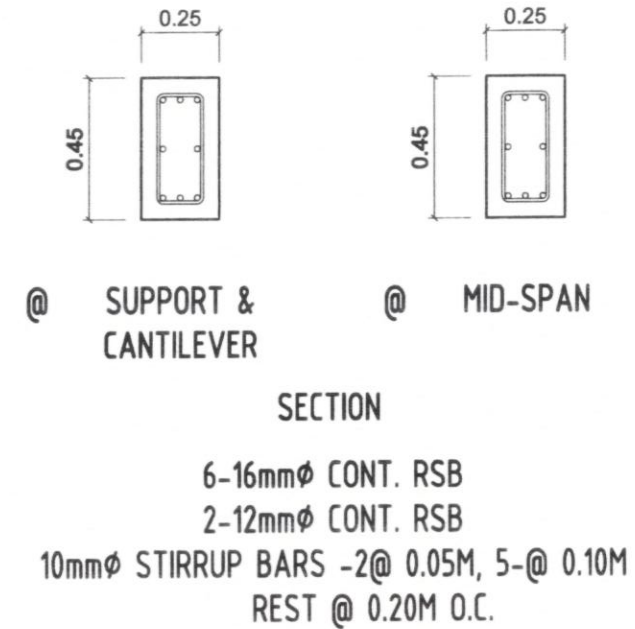

ROOF BEAM

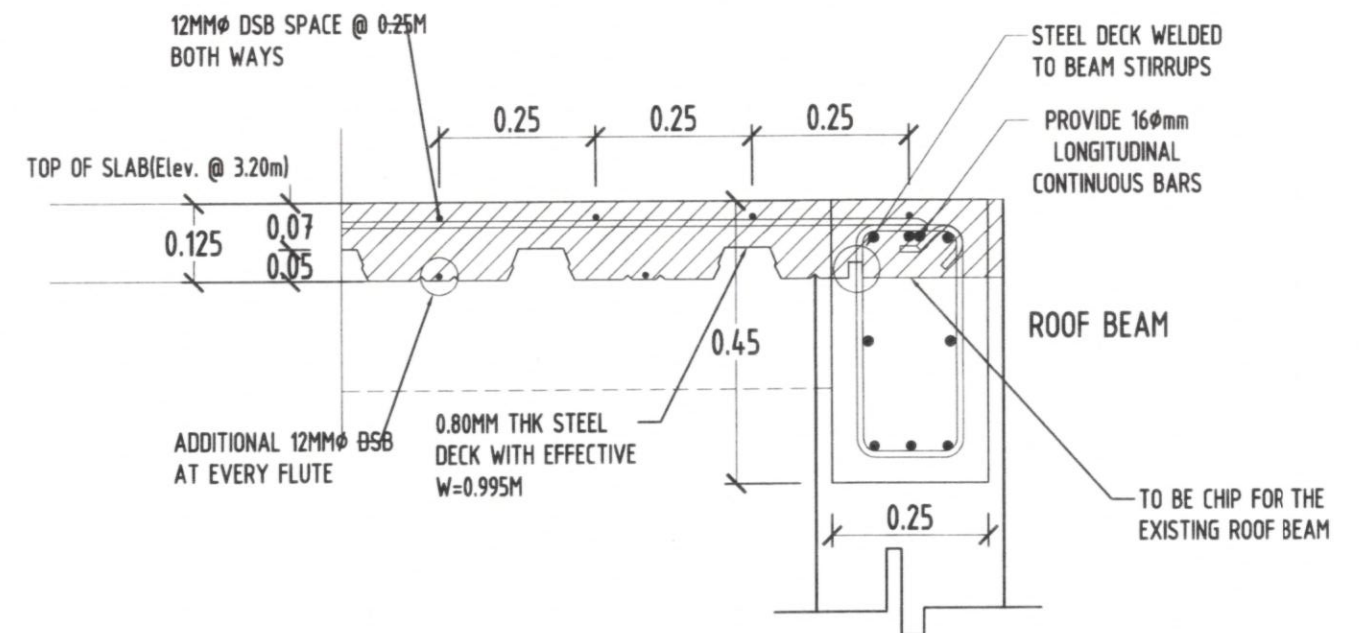

BLOW-UP DET. OF SLAB, STEEL DECK AND BEAM CONNECTION

SCALE: NTS



TITLE:

IMPROVEMENT OF PSD OFFICE

PSD VIEW DECK

DARITAN, ZAMBOANGA DEL NORTE

SCALE: NTS

PREPARED BY:

AR. MOHAMMAD A. ESPINA

ELECTRICIAN FOREMAN (COB)

CHECKED BY:

ENGR. BRYAN E. BALLON

SENIOR ENGINEER-A

REVIEWED BY:

ENGR. DIOSDADO U. ARANAYDO

PRINCIPAL ENGINEER-A

RECOMMENDING APPROVAL:

ENGR. ABDURASAD S. HASAN

ENR. MANAGER

APPROVED BY:


ENGR. SUBANRIO LIM

PORT MANAGER

SHEET NO



05

08

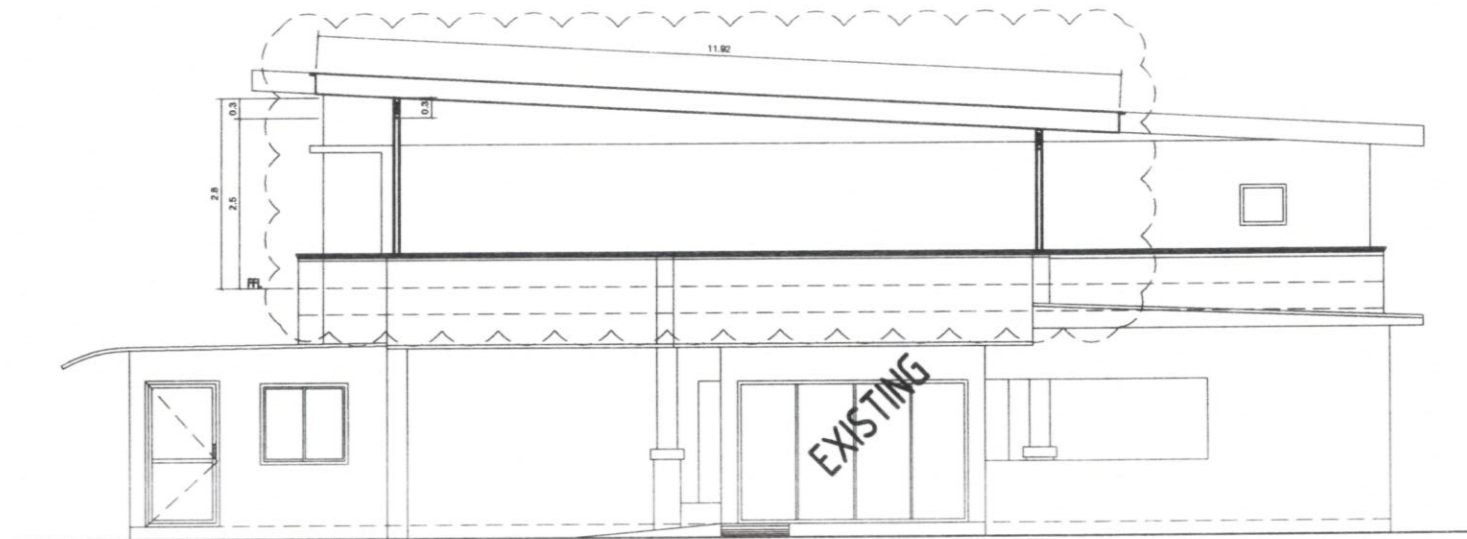


FRONT ELEVATION

SCALE: 1:100




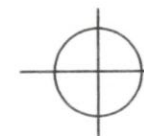
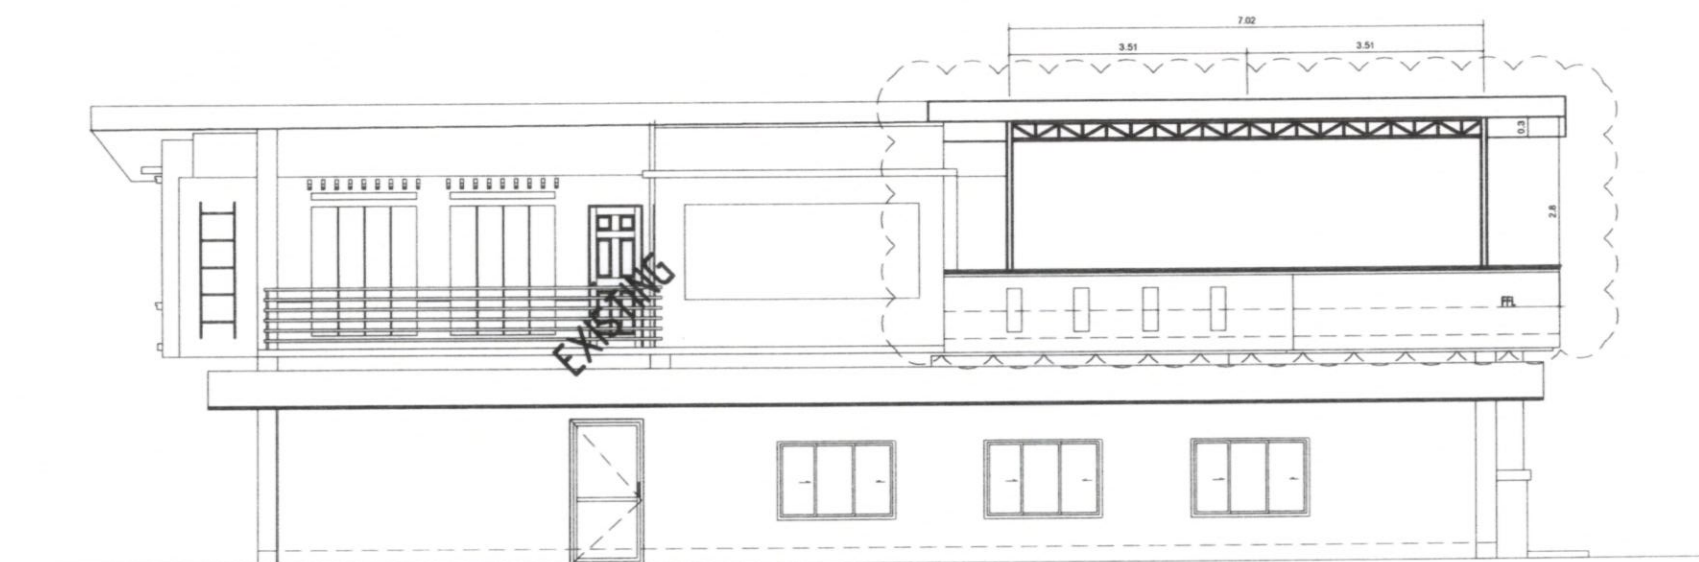



LEFT-SIDE ELEVATION

SCALE: 1:100

	<p>TITLE:</p> <p>IMPROVEMENT OF PSD OFFICE PSD VIEW DECK</p> <p>DAPITAN, ZAMBOANGA DEL NORTE</p> <p>SCALE: NTS</p>	<p>PREPARED BY:</p> <p><i>AR. Mohammad A. Espina</i></p> <p>AR. MOHAMMAD A. ESPINA ELECTRICIAN FOREMAN (COS)</p>	<p>CHECKED BY:</p> <p><i>ENGR. Bryan E. Ballon</i></p> <p>ENGR. BRYAN E. BALLON SENIOR ENGINEER-A</p>	<p>REVIEWED BY:</p> <p><i>ENGR. Diosdado U. Aranaydo</i></p> <p>ENGR. DIOSDADO U. ARANAYDO PRINCIPAL ENGINEER-A</p>	<p>RECOMMENDING APPROVAL:</p> <p><i>ENGR. Abdurasaad S. Hasan</i></p> <p>ENGR. ABDURASAD S. HASAN ESD MANAGER</p>	<p>APPROVED BY:</p> <p><i>ENGR. Subanrio T. Jim</i></p> <p>ENGR. SUBANRIO T. JIM PORT MANAGER</p>	<p>SHEET NO.</p> <p>06 08</p>
---	--	--	---	---	---	---	-----------------------------------



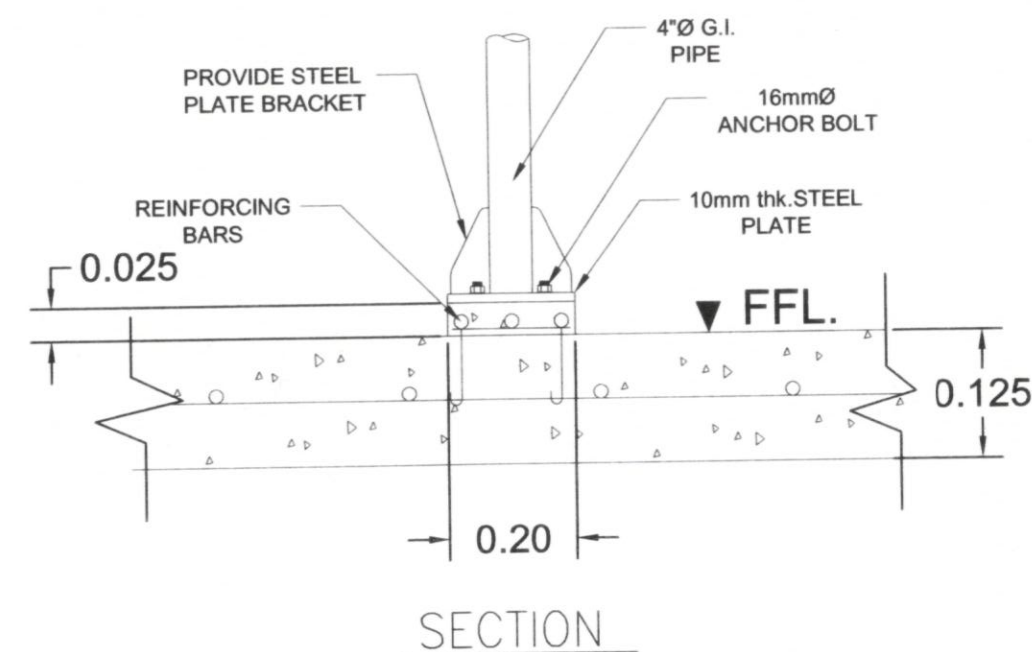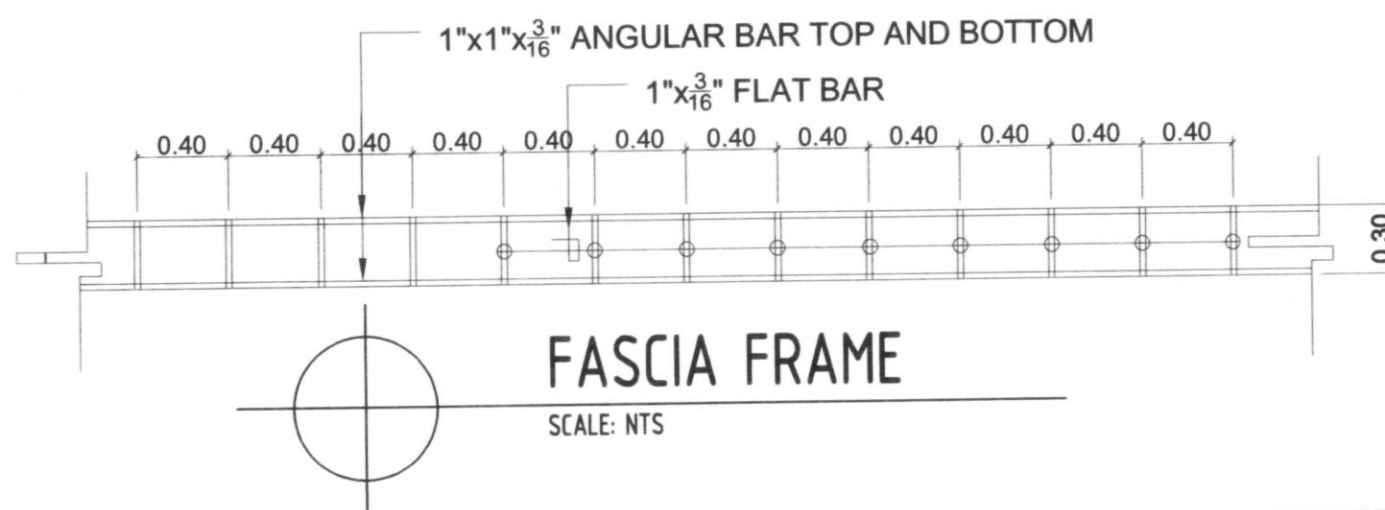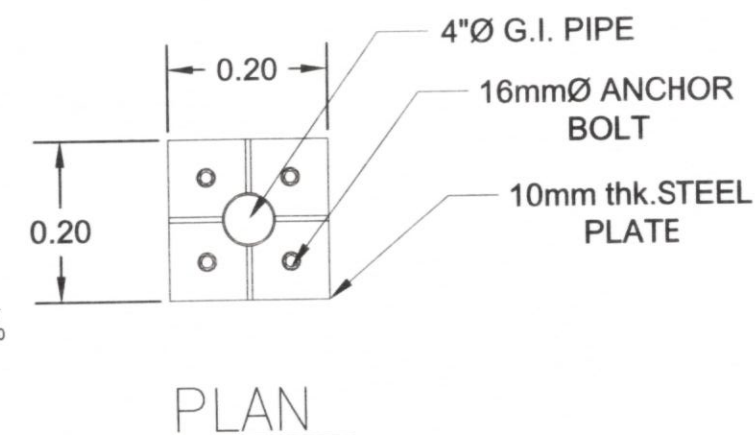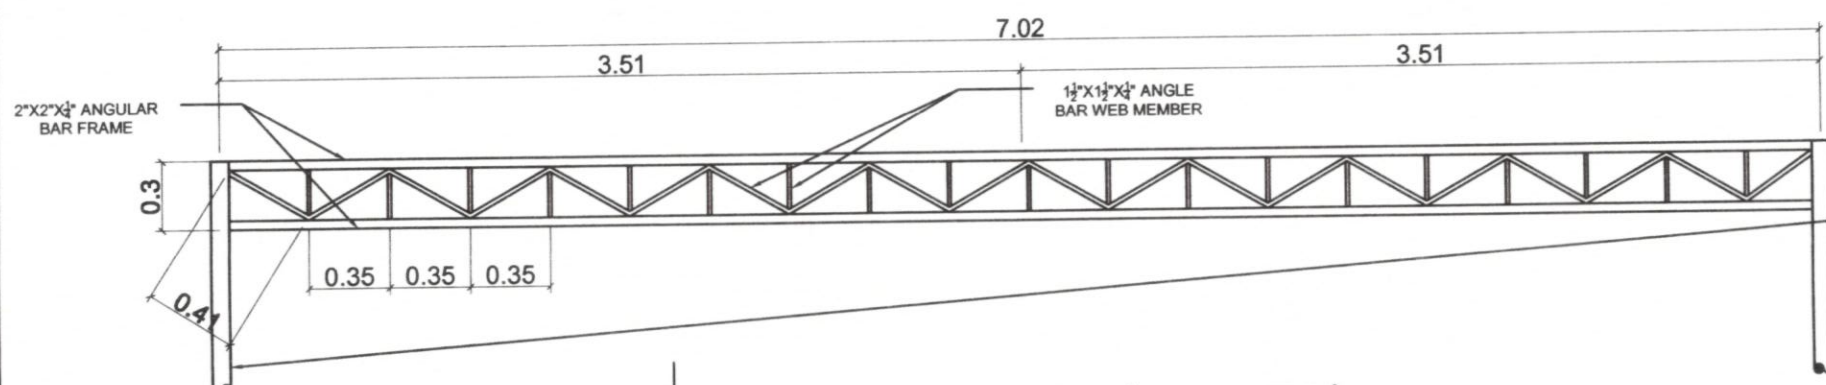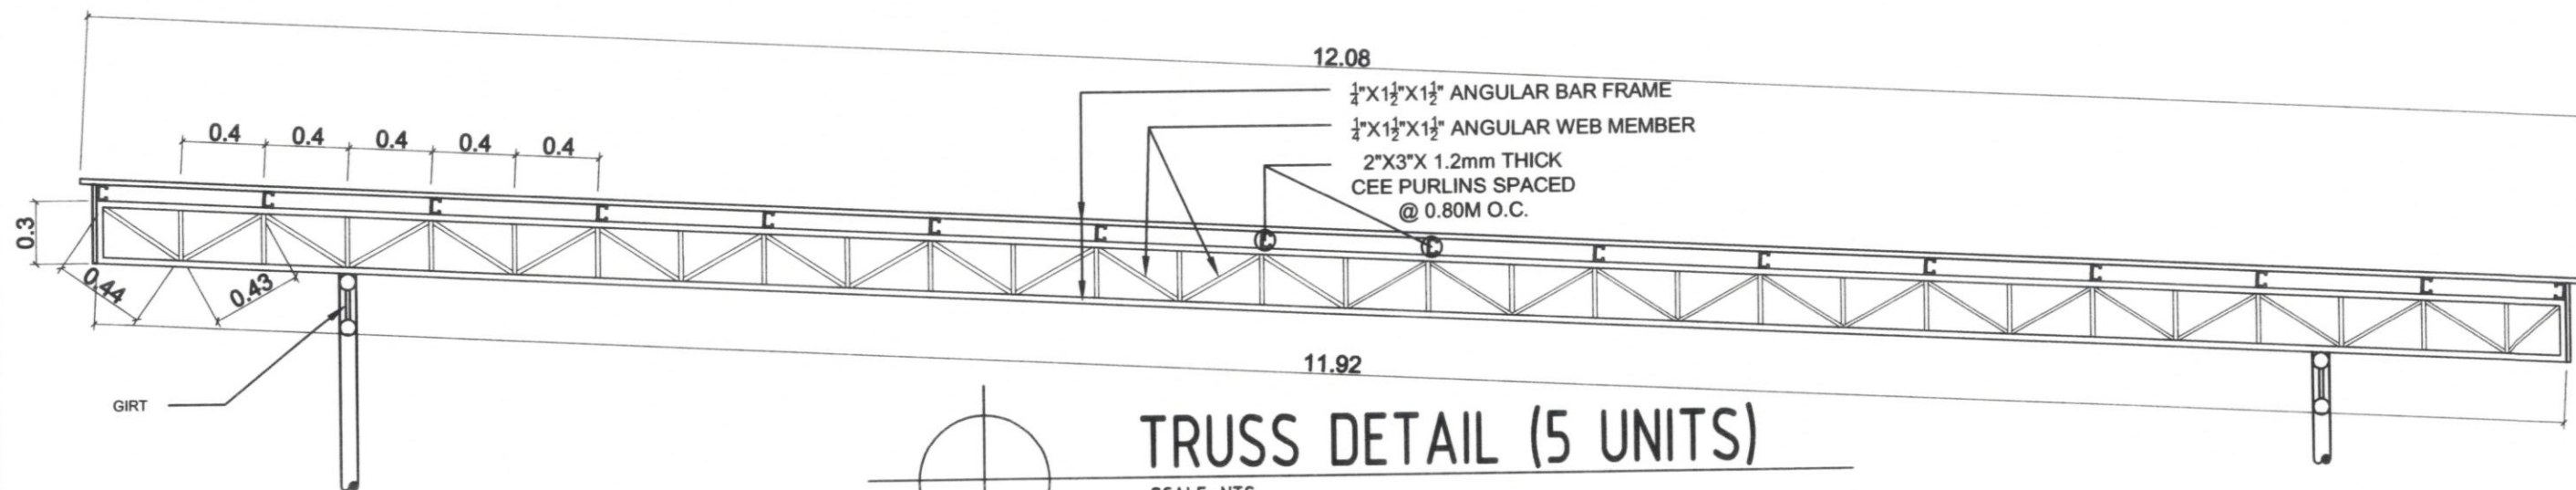

 <p>PHILIPPINE PORTS AUTHORITY</p> <p>BAGONG PILIPINAS</p>	<p>TITLE:</p> <p>IMPROVEMENT OF PSD OFFICE PSD VIEW DECK</p> <p>DAPITAN, ZAMBOANGA DEL NORTE</p>	<p>PREPARED BY:</p> <p>AR. MOHAMMAD A. ESPINA ELECTRICIAN FOREMAN (COB)</p>	<p>CHECKED BY:</p> <p>ENGR. BRYAN E. BALLON SENIOR ENGINEER-A</p>	<p>REVIEWED BY:</p> <p>ENGR. DIOSDADO U. ARANAYDO PRINCIPAL ENGINEER-A</p>	<p>RECOMMENDING APPROVAL:</p> <p>ENGR. ABDURASAD S. HASAN PSO MANAGER</p>	<p>APPROVED BY:</p> <p>ENGR. SUBANRIO I. LIM PORT MANAGER</p>	<p>SHEET NO</p> <p>08</p> <p>08</p>
---	--	---	---	--	---	---	-------------------------------------