


**FRONT ELEVATION**

SCALE: 1:100m

PROPOSED  
EXTENTION

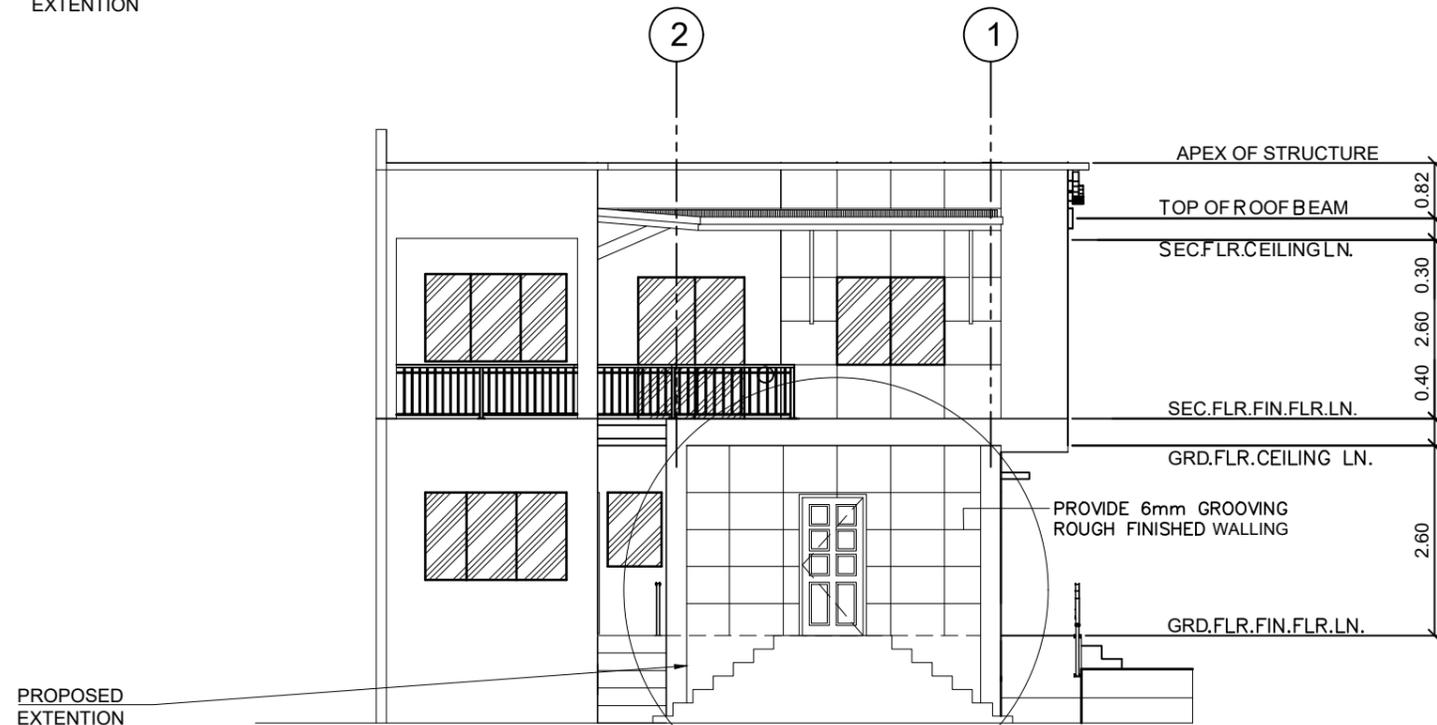

**RIGHT SIDE ELEVATION**

SCALE: 1:100m

PROPOSED  
EXTENTION



PROJECT TITLE:					SHEET NO.
<b>EXTENSION OF PORT POLICE BUILDING WITH ROOF DECK</b> PORT OF DAPITAN, DAPITAN, ZAMBOANGA DEL NORTE					
PREPARED BY:	CHECKED BY:	REVIEWED BY:	RECOMMENDING APPROVAL BY:	APPROVED BY:	
<u>ESPINA A. MOHAMMAD</u> ELECTRICIAN FOREMAN	<u>ENGR. BRYAN E. BALLON</u> SENIOR ENGINEER - A	<u>ENGR. DIOSDADO U. ARANAYDO</u> PRINCIPAL ENGINEER - A	<u>ENGR. ABDURASAD S. HASAN</u> ESD-MANAGER	<u>ENGR. SUBANRIO I. LIM</u> PORT MANAGER	<b>05</b> <b>13</b>