




PLAN
SCALE:NTS

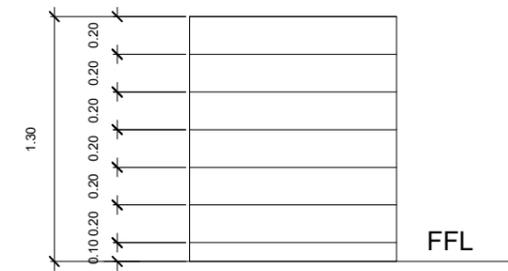

FRONT ELEVATION
SCALE:NTS

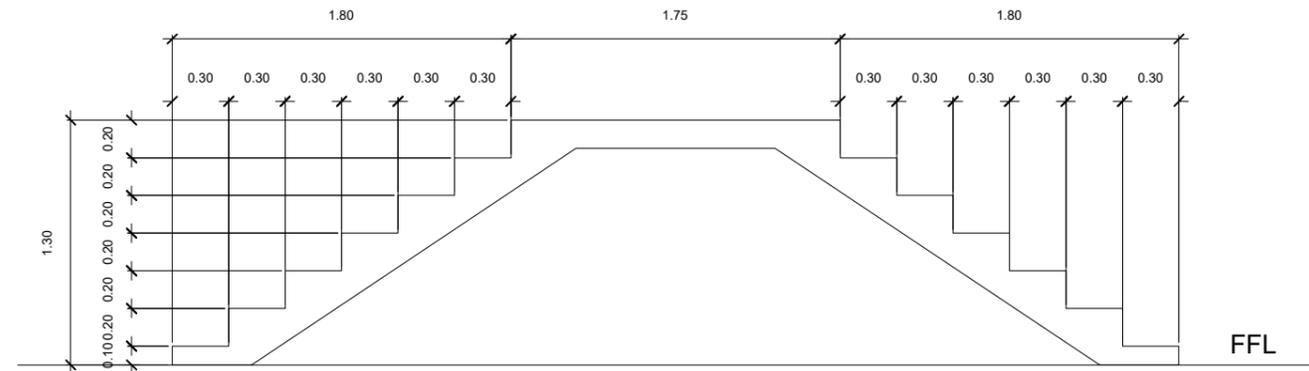

SIDE ELEVATION
SCALE:NTS

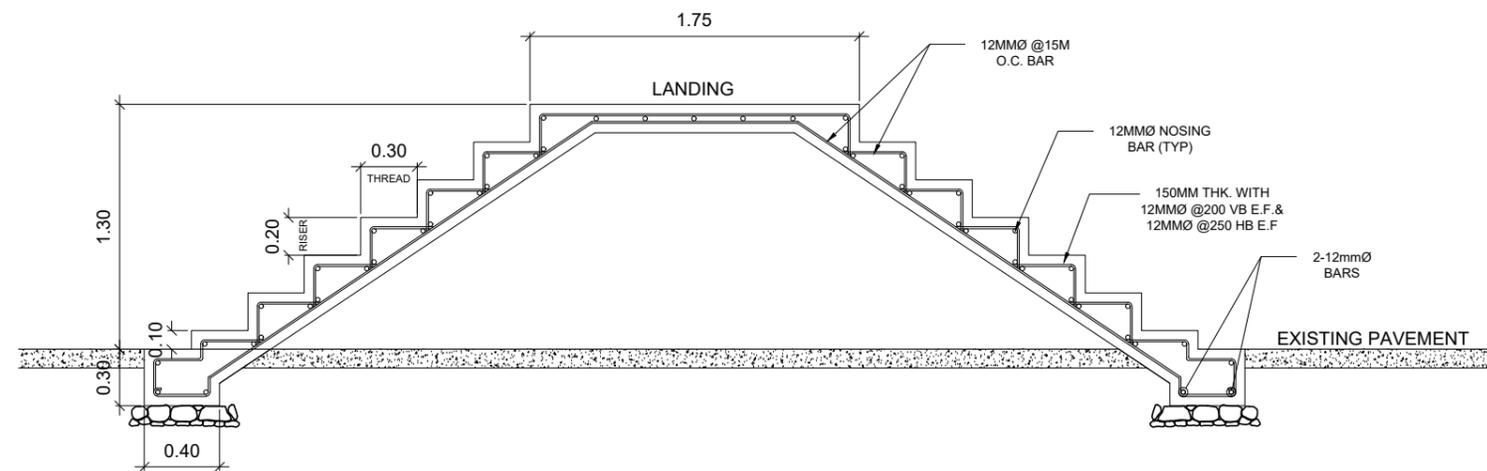

TYPICAL STAIR DETAIL
SCALE:NTS



PROJECT TITLE: EXTENSION OF PORT POLICE BUILDING WITH ROOF DECK PORT OF DAPITAN, DAPITAN, ZAMBOANGA DEL NORTE					SHEET NO.
PREPARED BY: ESPINA A. MOHAMMAD ELECTRICIAN FOREMAN	CHECKED BY: ENGR. BRYAN E. BALLON SENIOR ENGINEER - A	REVIEWED BY: ENGR. DIOSDADO U. ARANAYDO PRINCIPAL ENGINEER - A	RECOMMENDING APPROVAL BY: ENGR. ABDURASAD S. HASAN ESD-MANAGER	APPROVED BY: ENGR. SUBANRIO I. LIM PORT MANAGER	13 13