


**FLOOR FRAMING PLAN**  
Scale: 1:100M



**BLOW-UP DET. OF SLAB, STEEL DECK AND BEAM CONNECTION**  
Scale: 1:100M

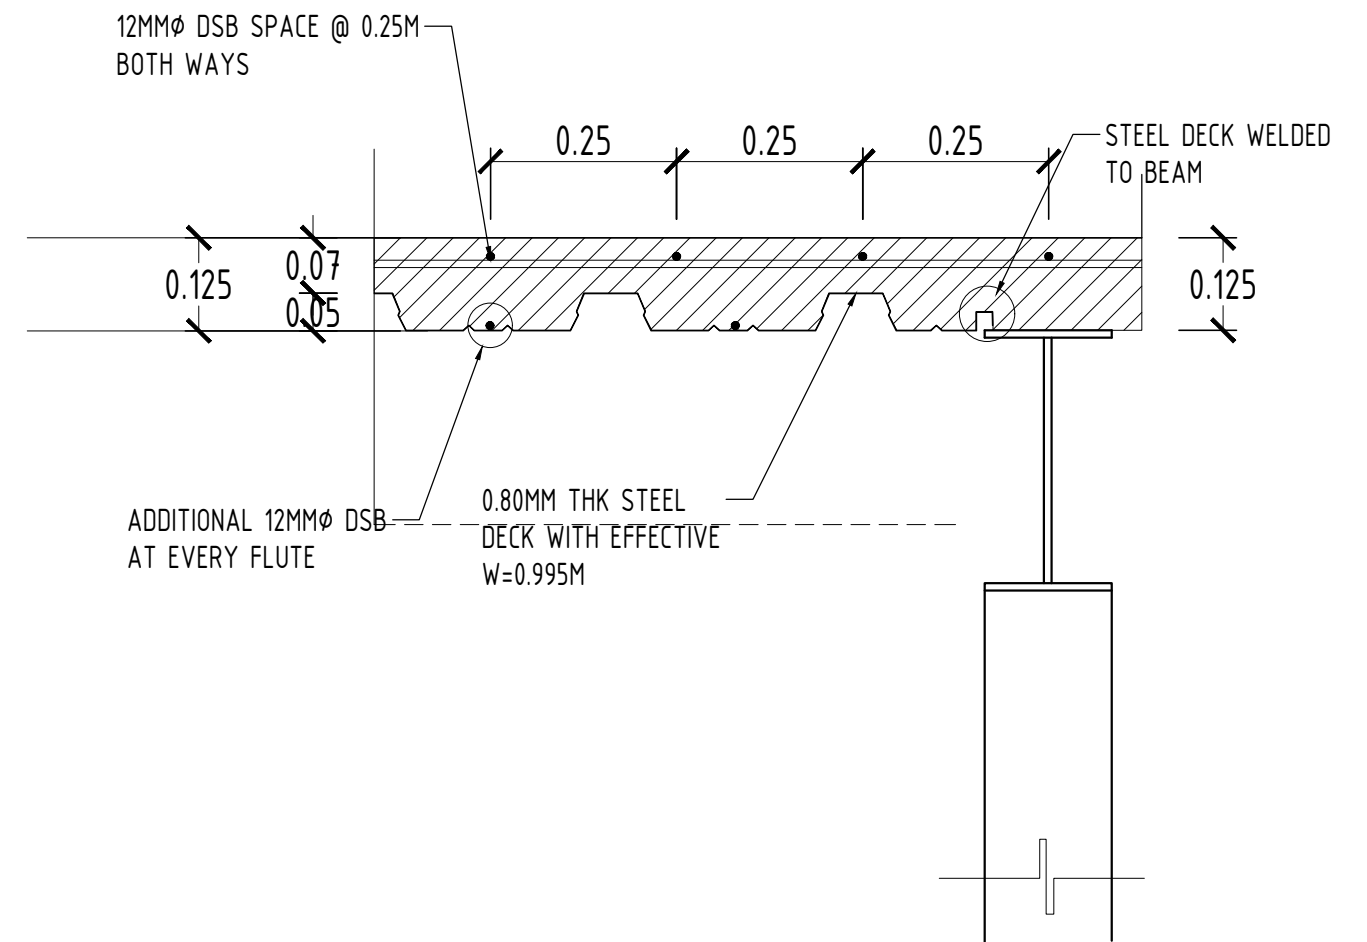

PROJECT TITLE:					SHEET NO. <b>ST</b>
<div>PROVISION OF ADMIN LOBBY</div> <div>PORT OF DAPITAN, DAPITAN, ZAMBOANGA DEL NORTE</div>					
PREPARED BY:	CHECKED BY:	REVIEWED BY:	RECOMMENDING APPROVAL BY:	APPROVED BY:	<div>5</div> <div>9</div>
<div>ALLELUJA W. MOHAMMAD</div> <div>ENGINEERING ASSISTANT A</div>	<div>ENGR. BRYAN E. BALLON</div> <div>SENIOR ENGINEER - A</div>	<div>ENGR. DIOSDADO U. ARANAYDO</div> <div>PRINCIPAL ENGINEER - A</div>	<div>ENGR. ABDURASAD S. HASAN</div> <div>ESD-MANAGER</div>	<div>ENGR. SUBANRIO I. LIM</div> <div>PORT MANAGER</div>	