


FRONT ELEVATION
SCALE: 1:50M



BLOW-UP FRONT ELEVATION
SCALE: 1:50M

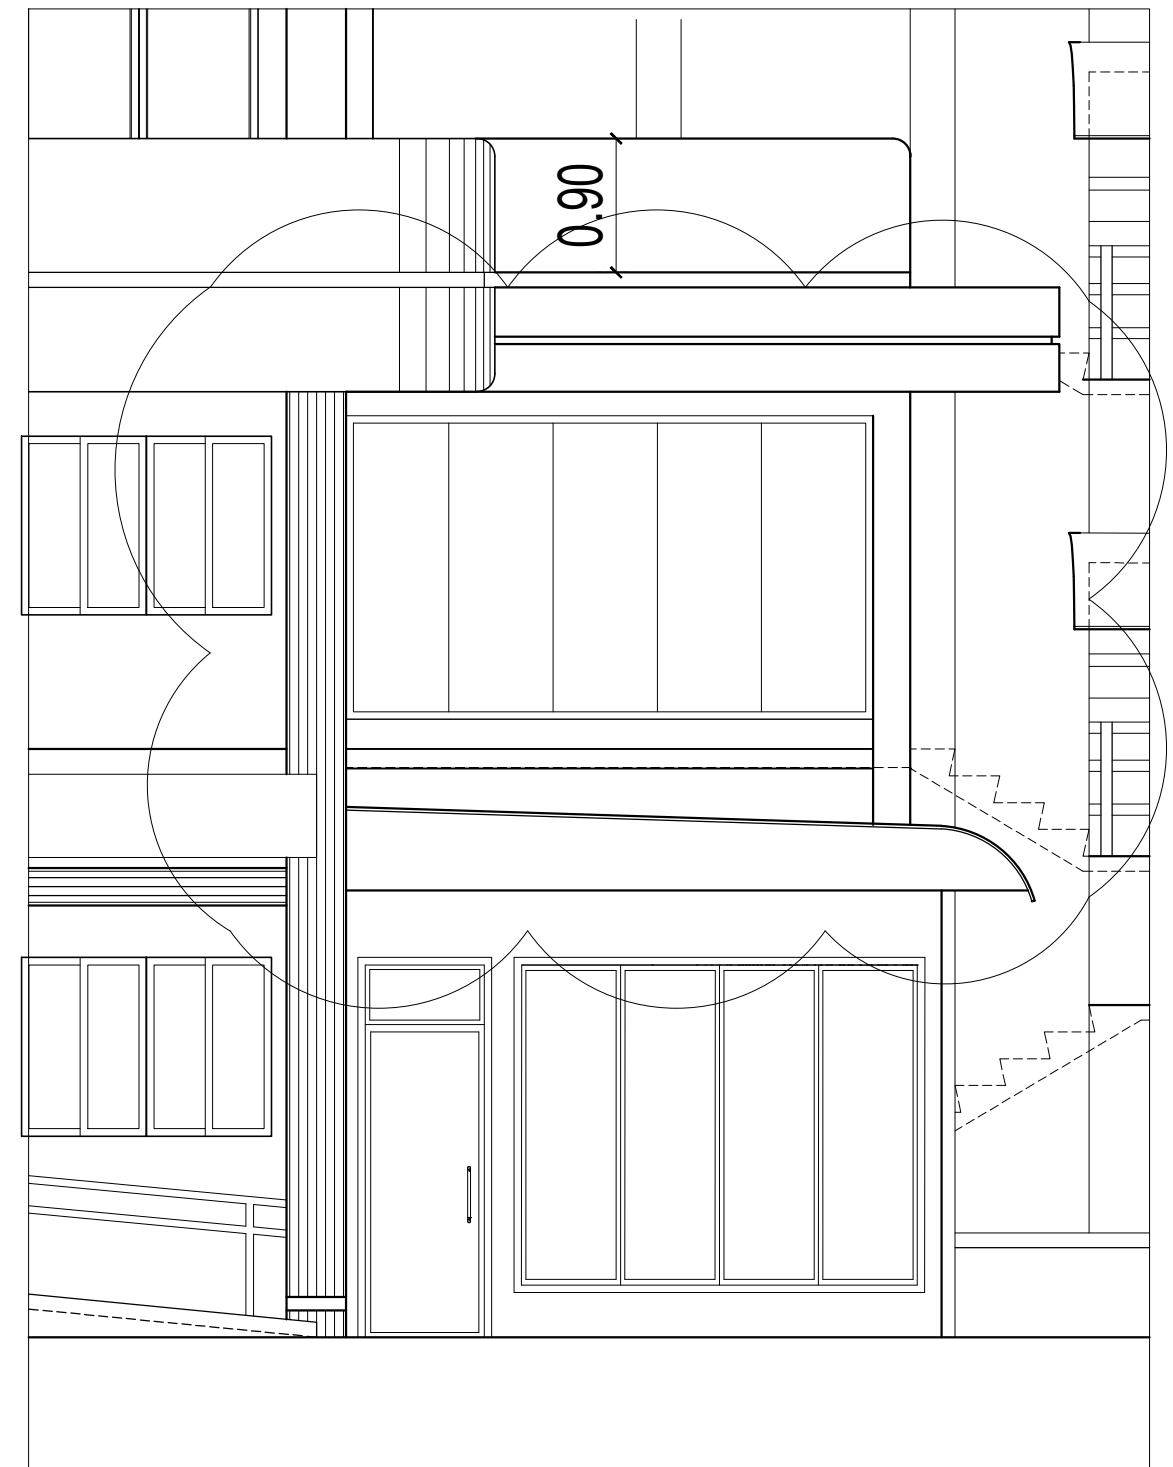

PROJECT TITLE:					SHEET NO. A
PROVISION OF ADMIN LOBBY PORT OF DAPITAN, DAPITAN, ZAMBOANGA DEL NORTE					
PREPARED BY:	CHECKED BY:	REVIEWED BY:	RECOMMENDING APPROVAL BY:	APPROVED BY:	3 6
<u>ALLELUJA W. MOHAMMAD</u> ENGINEERING ASSISTANT A	<u>ENGR. BRYAN E. BALLON</u> SENIOR ENGINEER - A	<u>ENGR. DIOSDADO U. ARANAYDO</u> PRINCIPAL ENGINEER - A	<u>ENGR. ABDURASAD S. HASAN</u> ESD-MANAGER	<u>ENGR. SUBANRIO I. LIM</u> PORT MANAGER	