




COLUMN LAYOUT
Scale: 1:100M

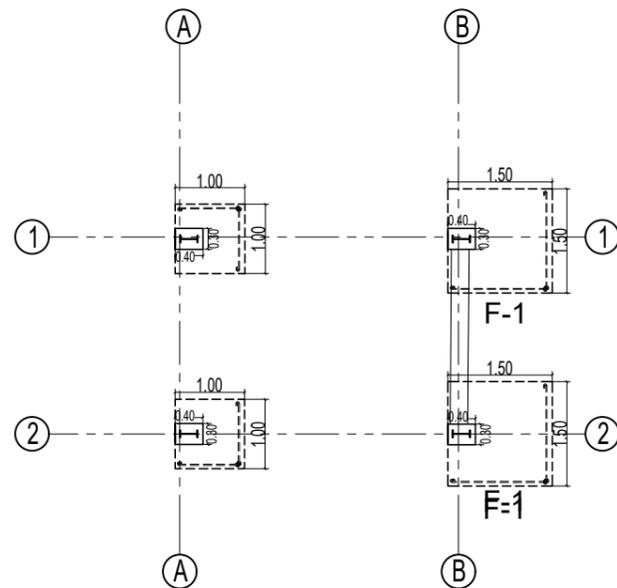

FOUNDATION LAYOUT
Scale: 1:100M

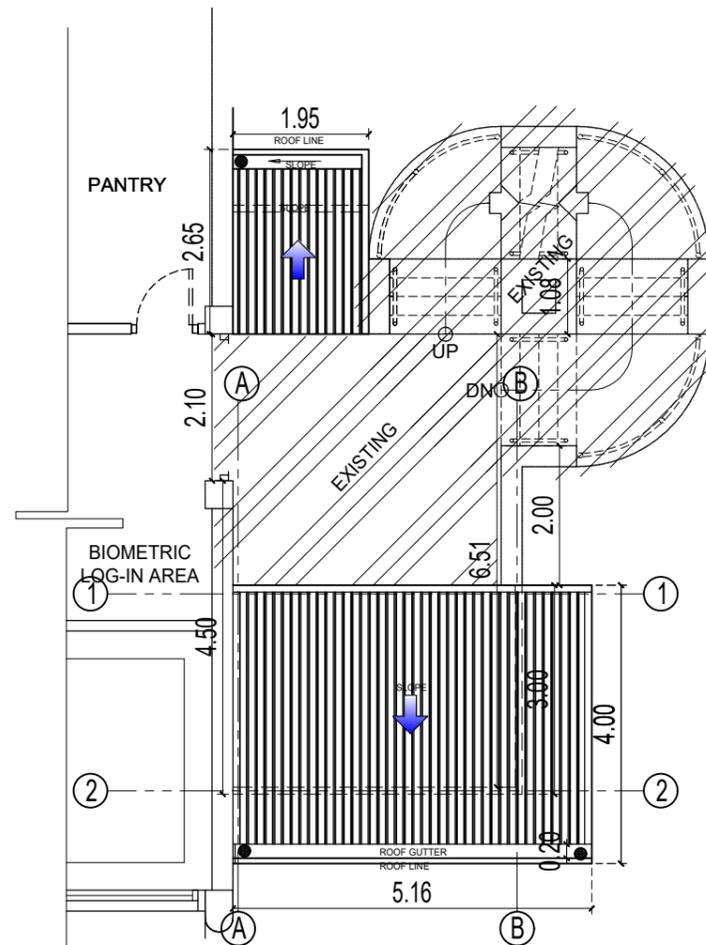

ROOF PLAN
SCALE -----1:50 M

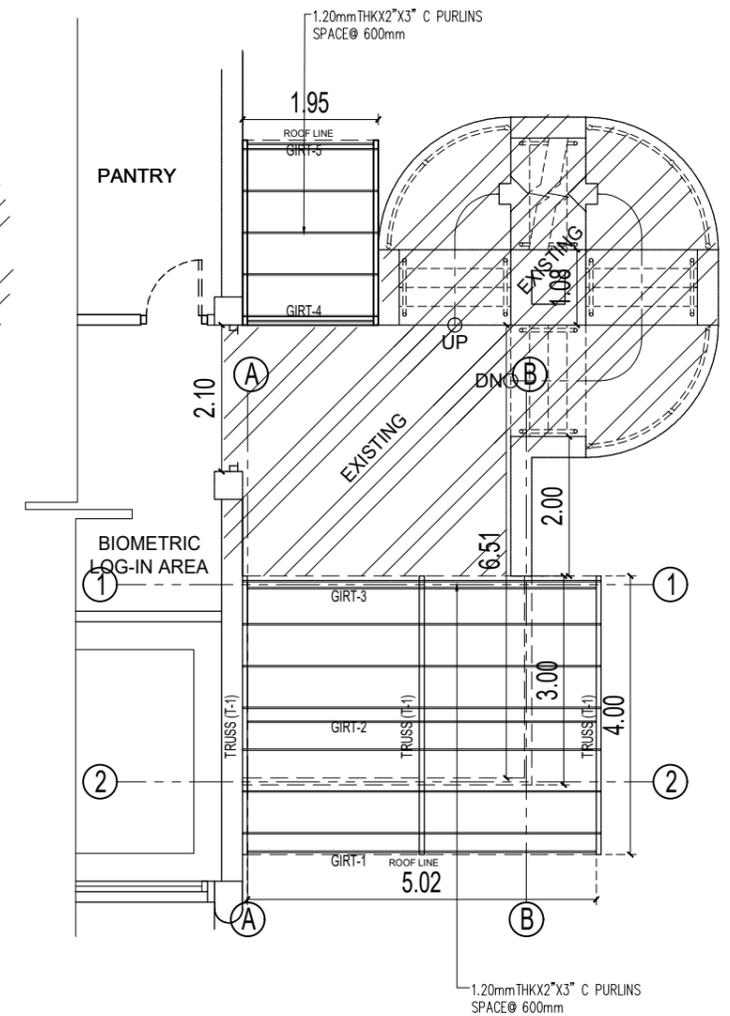

ROOF FRAMING PLAN
SCALE -----1:50 M



PROJECT TITLE:					PROVISION OF ADMIN LOBBY PORT OF DAPITAN, DAPITAN, ZAMBOANGA DEL NORTE	SHEET NO. ST
PREPARED BY:	CHECKED BY:	REVIEWED BY:	RECOMMENDING APPROVAL BY:	APPROVED BY:		
ALLELUJA W. MOHAMMAD ENGINEERING ASSISTANT - A	ENGR. BRYAN E. BALLON SENIOR ENGINEER - A	ENGR. DIOSDADO U. ARANAYDO PRINCIPAL ENGINEER - A	ENGR. ABDURASAD S. HASAN ESD-MANAGER	ENGR. SUBANRIO I. LIM PORT MANAGER	3	9