


FOUNDATION PLAN
SCALE: 1:50M



PEDESTAL/FOOTING SECTION DETAIL
SCALE: 1:50M

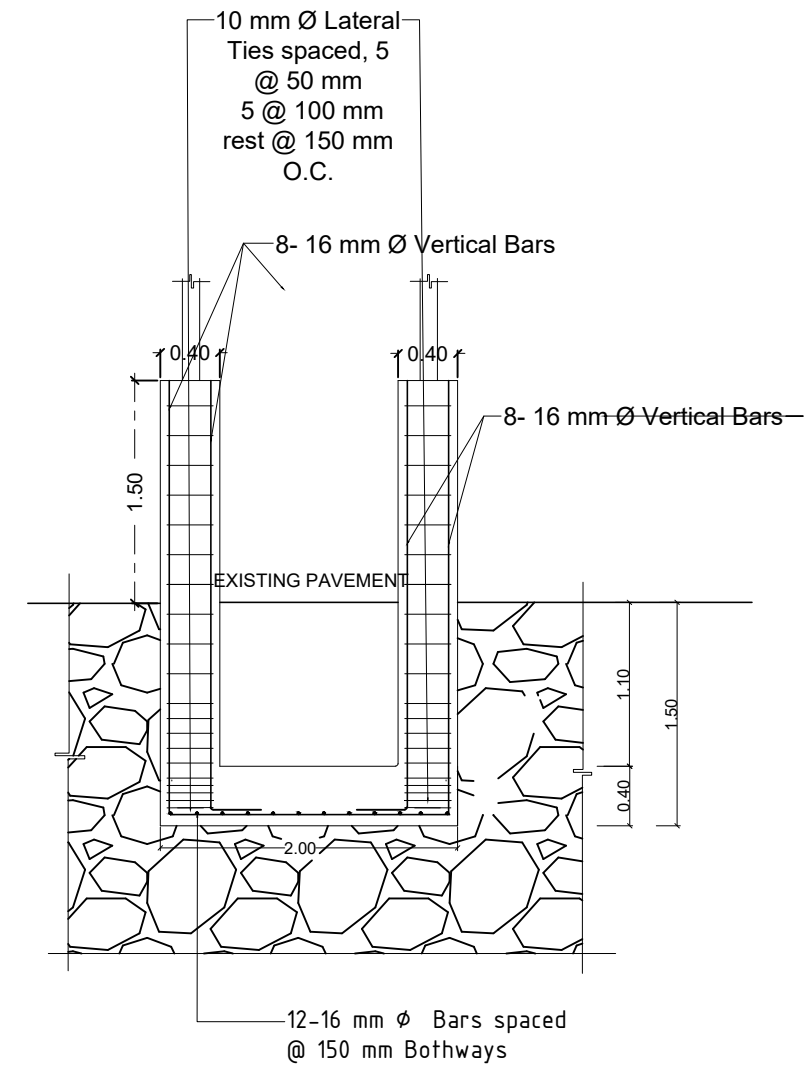

PROJECT TITLE: PROVISION OF ELEVATED WATER TANK FOR PICO, TRANSIENT DORMITORY AND PPD BUILDING. PORT OF DAPITAN, DAPITAN, ZAMBOANGA DEL NORTE					SHEET NO. 03 04
PREPARED BY: MOHAMMAD A. ESPINA ELECTRICIAN FOREMAN	CHECKED BY: ENGR. BRYAN E. BALLON SENIOR ENGINEER - A	REVIEWED BY: ENGR. DIOSDADO U. ARANAYDO PRINCIPAL ENGINEER - A	RECOMMENDING APPROVAL BY: ENGR. ABDURASAD S. HASAN ESD-MANAGER	APPROVED BY: ENGR. SUBANRIO I. LIM PORT MANAGER	