





## REPAIR OF PASSENGER TERMINAL BUILDING 1 COMFORT ROOM

PORT OF CALAPAN, ORIENTAL MINDORO

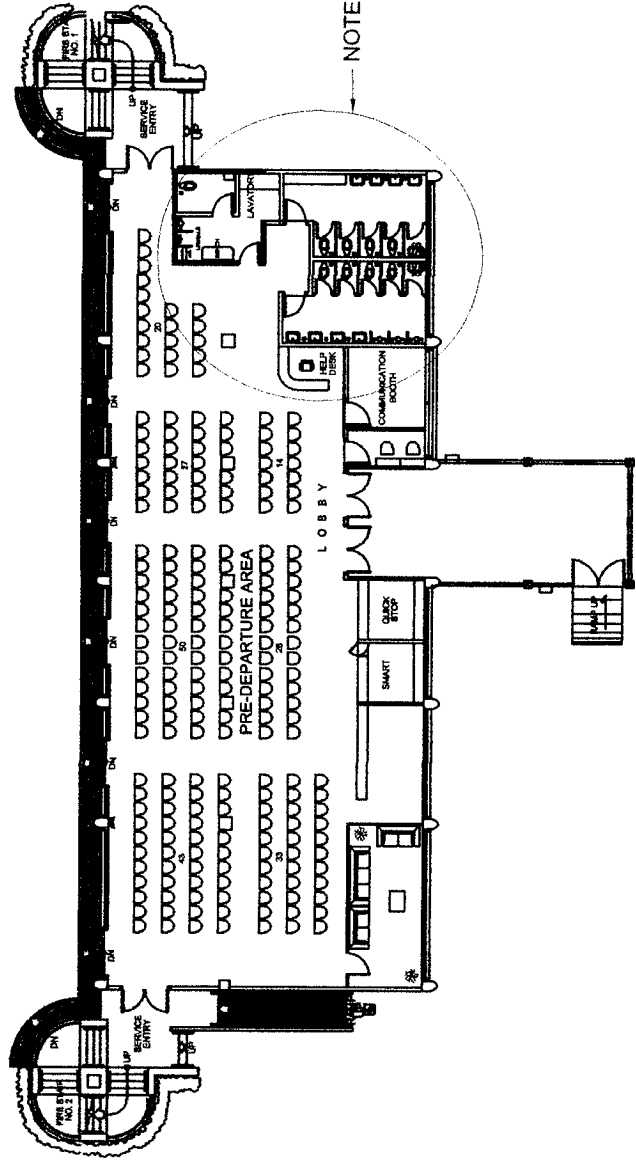


PTB-1 GROUND FLOOR PLAN

SCALE 1:300 M

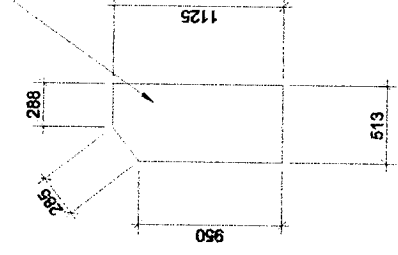


URINAL PARTITION DET.

SCALE 1:40 M

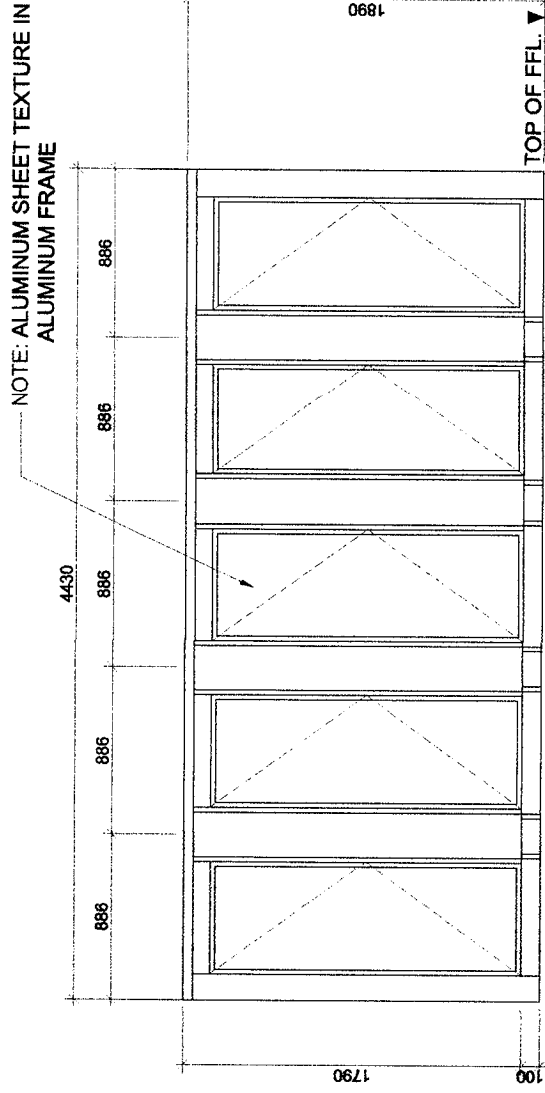

ALUMINUM PARTITIONS DETAIL

SCALE 1:40 M

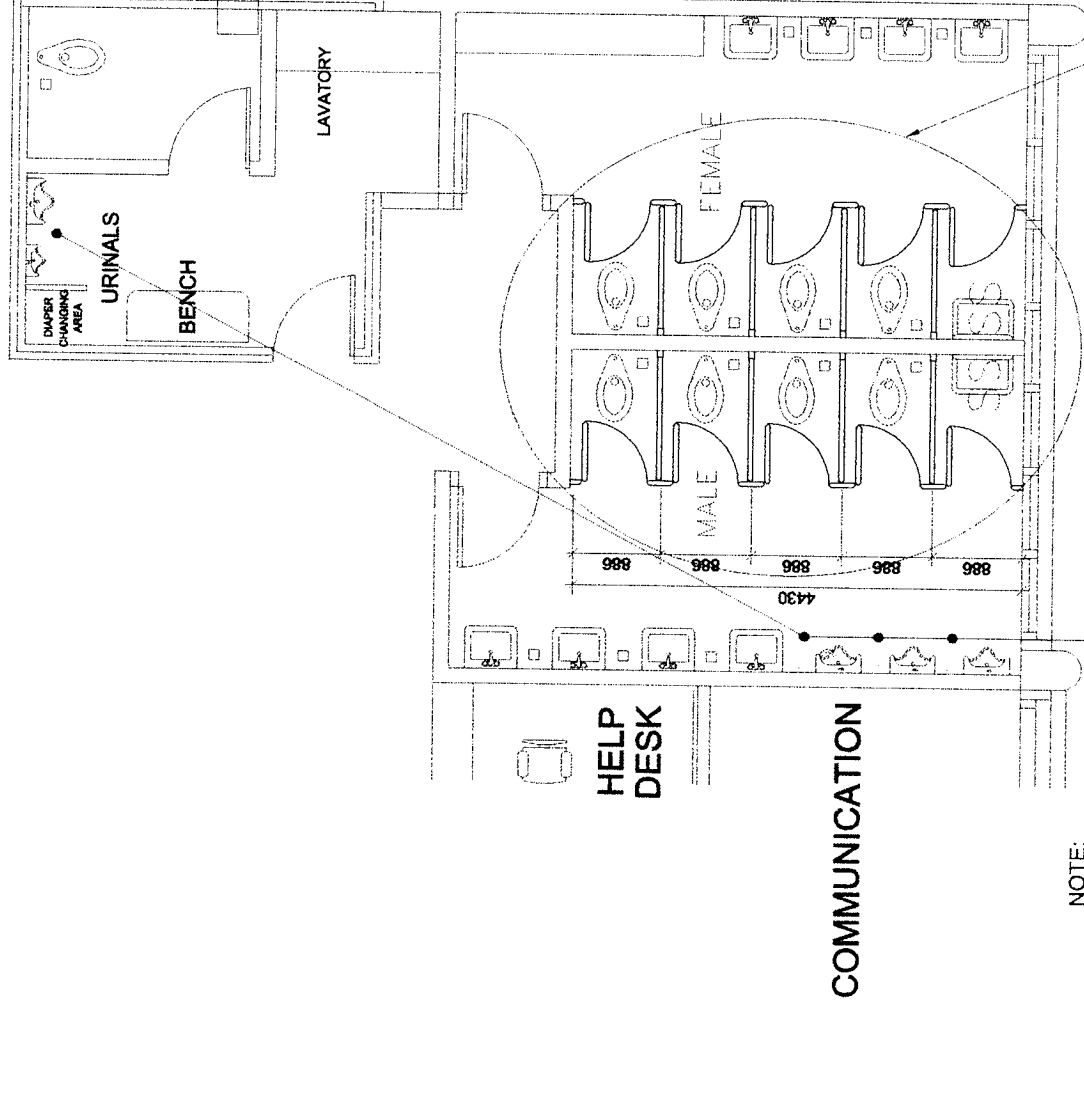

PTB-1 C.R. GROUND FLOOR PLAN

SCALE 1:75 M

PROJECT TITLE: REPAIR OF PASSENGER TERMINAL BUILDING 1 COMFORT ROOM  
PORT OF CALAPAN, ORIENTAL MINDORO

|  |  |  |   |   |  |                             |            |
|--|--|--|---|---|--|-----------------------------|------------|
|  | PREPARED BY:<br>ROMELL C. MALUBAY<br>Draftsman | SUBMITTED BY:<br>ALYSSA MAE M. DE SILVA<br>Office Engineer | CHECKED / REVIEWED BY:<br>RONALD O. MATIBAG<br>Supervising Engineer A | RECOMMENDING APPROVAL BY:<br>MARGARITO P. DIMALIG<br>Acting Division Manager A, ESD | APPROVED BY:<br><br>ELVIG R. MEDALLA<br>Port Manager A | SHEET CONTENTS:<br>AS SHOWN | SCALE: N/A |
|  | SHEET NO. 1 of 2                               |  |   |   |  |                             |            |
|  | DATE: 08 MARCH, 2019                           |  |   |   |  |                             |            |




**SCALE**  
1:300 M



**URINAL PARTITION DET.**





 



**SCALE** 1:50 M



## ALUMINUM PARTITIONS DETAIL



|   |   |  |  |  |   |  |                 |  |                |  |
|---|---|--|--|--|---|--|-----------------|--|----------------|--|
| <br>PHILIPPINE<br>PORTS<br>AUTHORITY<br><br>PMO- MINDORO | PROJECT TITLE:  |  | REPAIR OF PASSENGER TERMINAL BUILDING 1 COMFORT ROOM<br>PORT OF CALAPAN, ORIENTAL MINDORO  |  |   |  | SHEET CONTENTS: |  | SCALE:<br>N/A  |  |
|   | PREPARED BY:  | SUBMITTED BY:  | CHECKED / REVIEWED BY:   | RECOMMENDING APPROVAL BY:  | APPROVED BY:  |  | AS SHOWN        |  | SHEET NO.      |  |
|   | <br>ROWELL C. MALUBAY<br>Draftsman | <br>ALYSSA MAE M. DE SILVA<br>Office Engineer | <br>RONALD O. MATIBAG<br>Supervising Engineer A | <br>MARGARITO F. DIMALIG<br>Acting Division Manager A, ESD | <br>ELVIS R. MEDALLA<br>Port Manager A |  |                 |  | 2 of 2         |  |
|   |   |  |  |  |   |  |                 |  | DATE :         |  |
|   |   |  |  |  |   |  |                 |  | 08 MARCH, 2019 |  |