


SHEET CONTENTS		
A1	PORT LOCATION MAP LOCATION PLAN SHEET CONTENTS PERSPECTIVE	
	ADMINISTRATIVE BUILDING 3RD FLOOR PLAN	
A1.1	PORT LOCATION MAP SCALE 1:1000 METERS	A1.2 LOCATION PLAN SCALE 1:1000 METERS
A1.3	SHEET CONTENTS SCALE 1:1000 METERS	

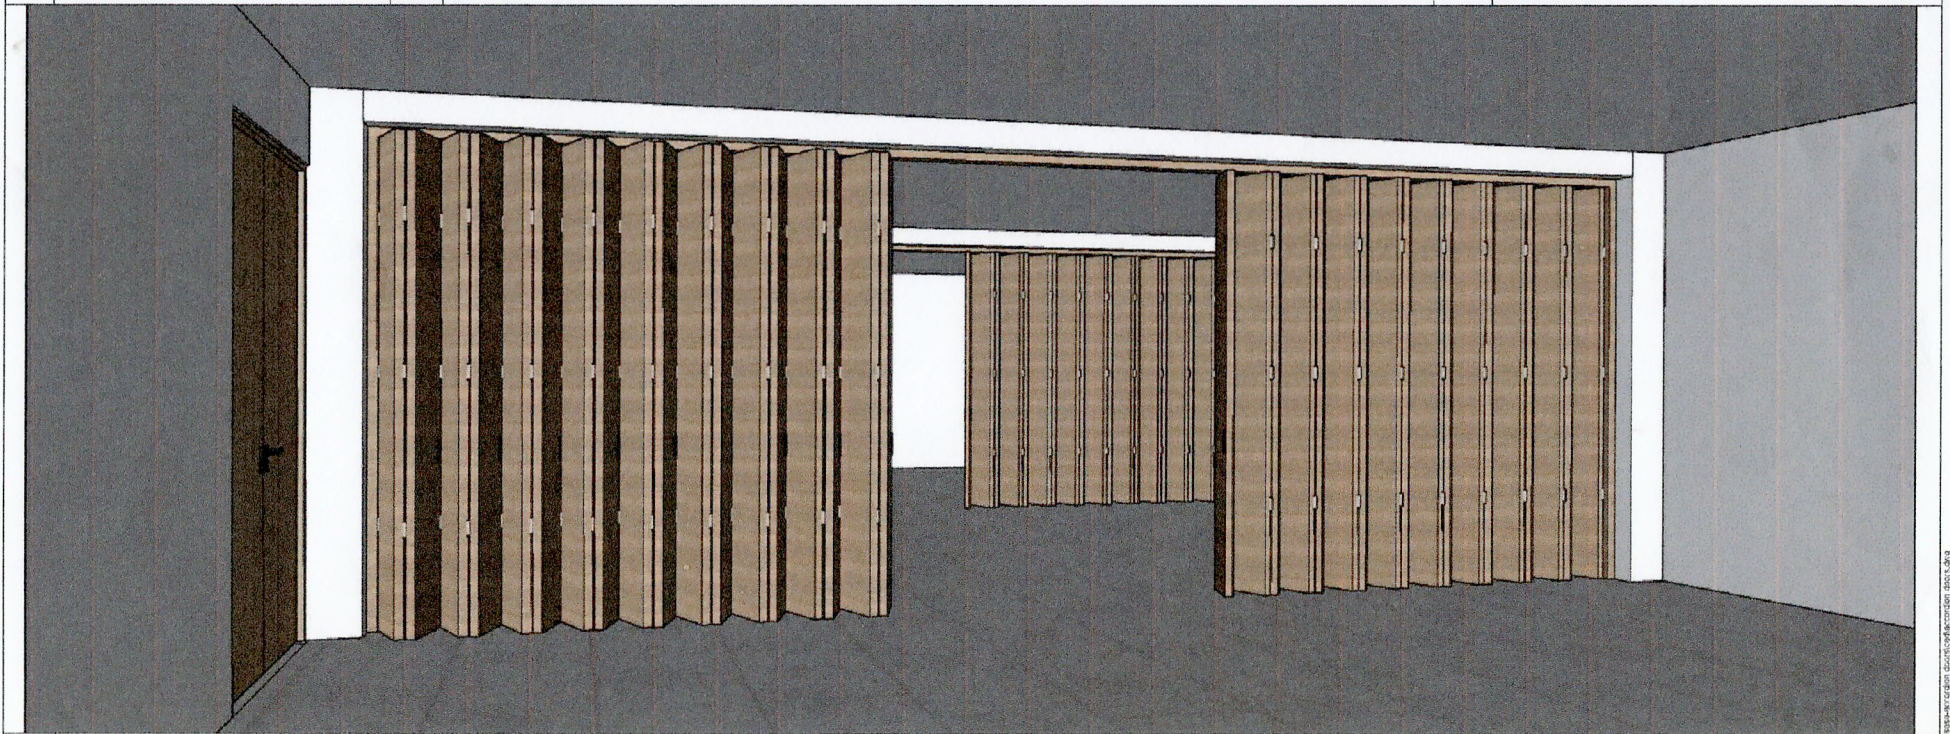


**A1.4 PERSPECTIVE**  
SCALE 1:1000 METERS

	PREPARED BY:  <b>VICTOR A. JASPE</b> ENGINEERING ASSISTANT-A	CHECKED AND REVIEWED BY:  <b>EDELBERTO L. DE LA ROSA</b> SUPERVISING ENGINEER	RECOMMENDING APPROVAL BY:  <b>LARA SIMONE L. ARA</b> ACTING ESD MANAGER	APPROVED BY:  <b>ANALISE G. AQUILA</b> PORT MANAGER	OWNER: <b>ANALISE G. AQUILA</b> PORT MANAGER	PROJECT TITLE: <b>SUPPLY OF LABOR, MATERIALS &amp; EQUIPMENT FOR THE REPLACEMENT OF EXISTING DAMAGED ACCORDION FOLDING DOOR</b>	REVISIONS DATE REMARKS	SHEET NO. <b>01</b> OF <b>02</b>
	SHEET CONTENTS: -- -- --	LOCATION: <b>KM 10 SASA PORT DAVAO CITY</b>			NO. PROJECT DATE DRAWN	ADDENDUM	CADD BY: [Signature] DATE DRAWN: 09/25/23 DATE REVISION: 09/26/23	

DRAWING AND SPECIFICATION FULLY SIGNED, STAMPED OR SEALED AS INSTRUMENTS OF SERVICE ARE THE PROPERTY OF THE ARCHITECT. WHETHER THE OBJECTS FOR WHICH THEY ARE MADE IS EXECUTED OR NOT, IT SHALL BE UNLAWFUL FOR ANY PERSON WITHOUT THE WRITTEN CONSENT OF THE ARCHITECT OF THE SAID DOCUMENTS TO DUPLICATE OR TO MAKE COPIES OF THE SAID DOCUMENTS FOR USE IN REPRODUCTION OF ANY PROJECTS OR BUILDINGS, WHETHER WHOLLY OR PARTIALLY EXECUTED. (RA-545 SECTION 25(A))



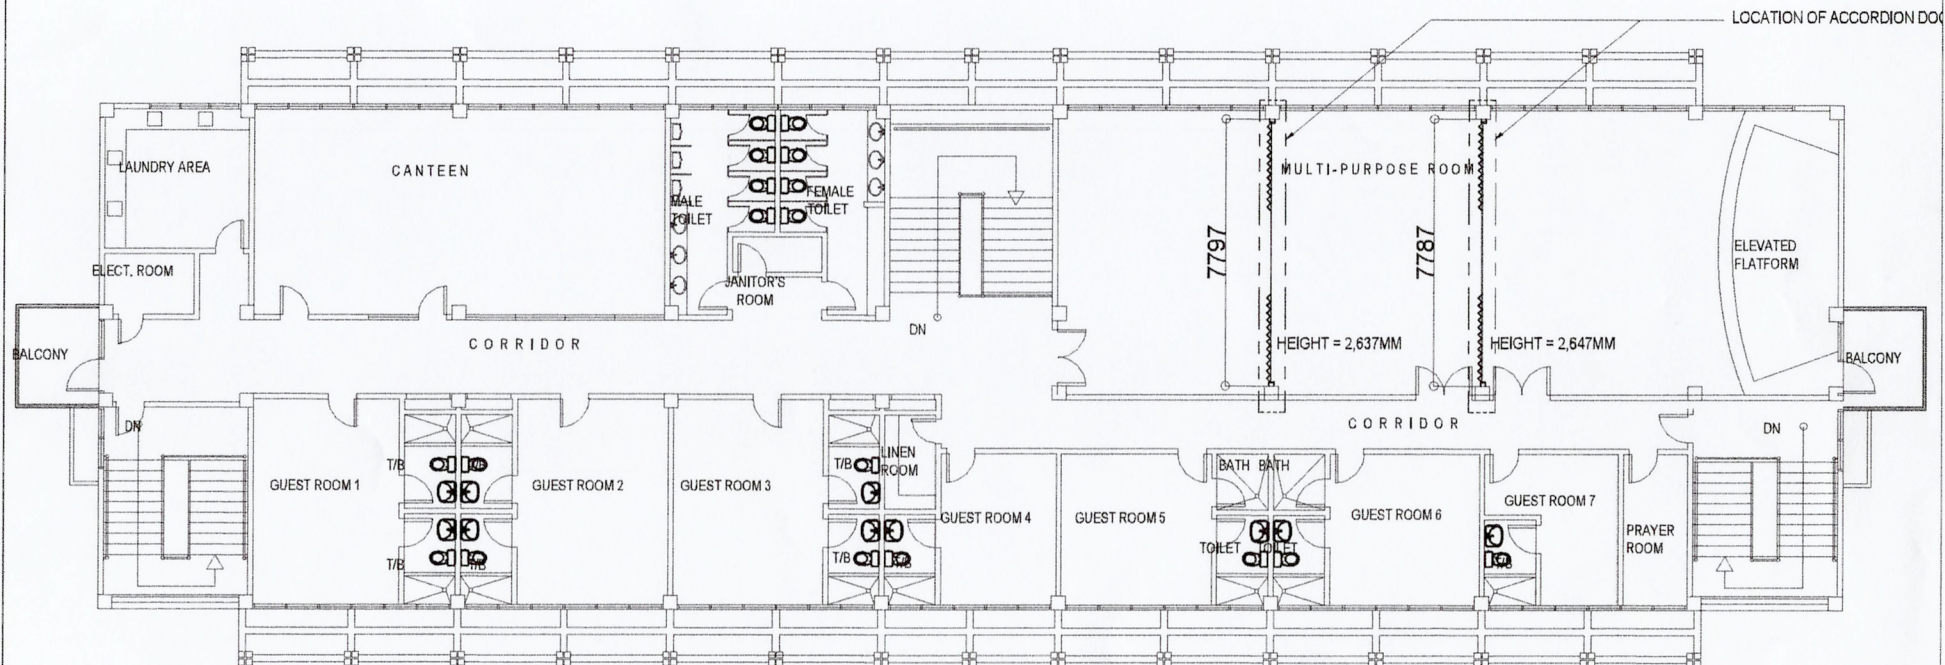

# A2.1 ADMINISTRATIVE BUILDING THIRD FLOOR PLAN

SCALE 1:100 METERS



PREPARED BY:  
**VICTOR A. JARPE**  
ENGINEERING ASSISTANT-A

CHECKED AND REVIEWED BY:  
**EDELPIETER L. DE LA ROSA**  
SUPERVISING ENGINEER

RECOMMENDING APPROVAL BY:  
**LARA SHARON L. ARA**  
ACTING ESD MANAGER

APPROVED BY:  
**ANALEE G. AGUILA**  
PORT MANAGER

OWNER:  
**ANALEE G. AGUILA**  
PORT MANAGER

PROJECT TITLE:  
**SUPPLY OF LABOR, MATERIALS & EQUIPMENT FOR THE REPLACEMENT OF EXISTING DAMAGED ACCORDION FOLDING DOOR**

REVISIONS  
DATE REMARKS  
ADDENDUM

SHEET NO. OF  
**02 02**

LOCATION:  
**KM 10 SASA PORT DAVAO CITY**

DATE  
DRAWN  
DATE UPD  
BY