

PHILIPPINE  
PORTS  
AUTHORITY




PMO- MINDORO

# REPAIR OF MOVABLE SHED AND BARRICADE FENCE

## PORT OF ROXAS, ORIENTAL MINDORO





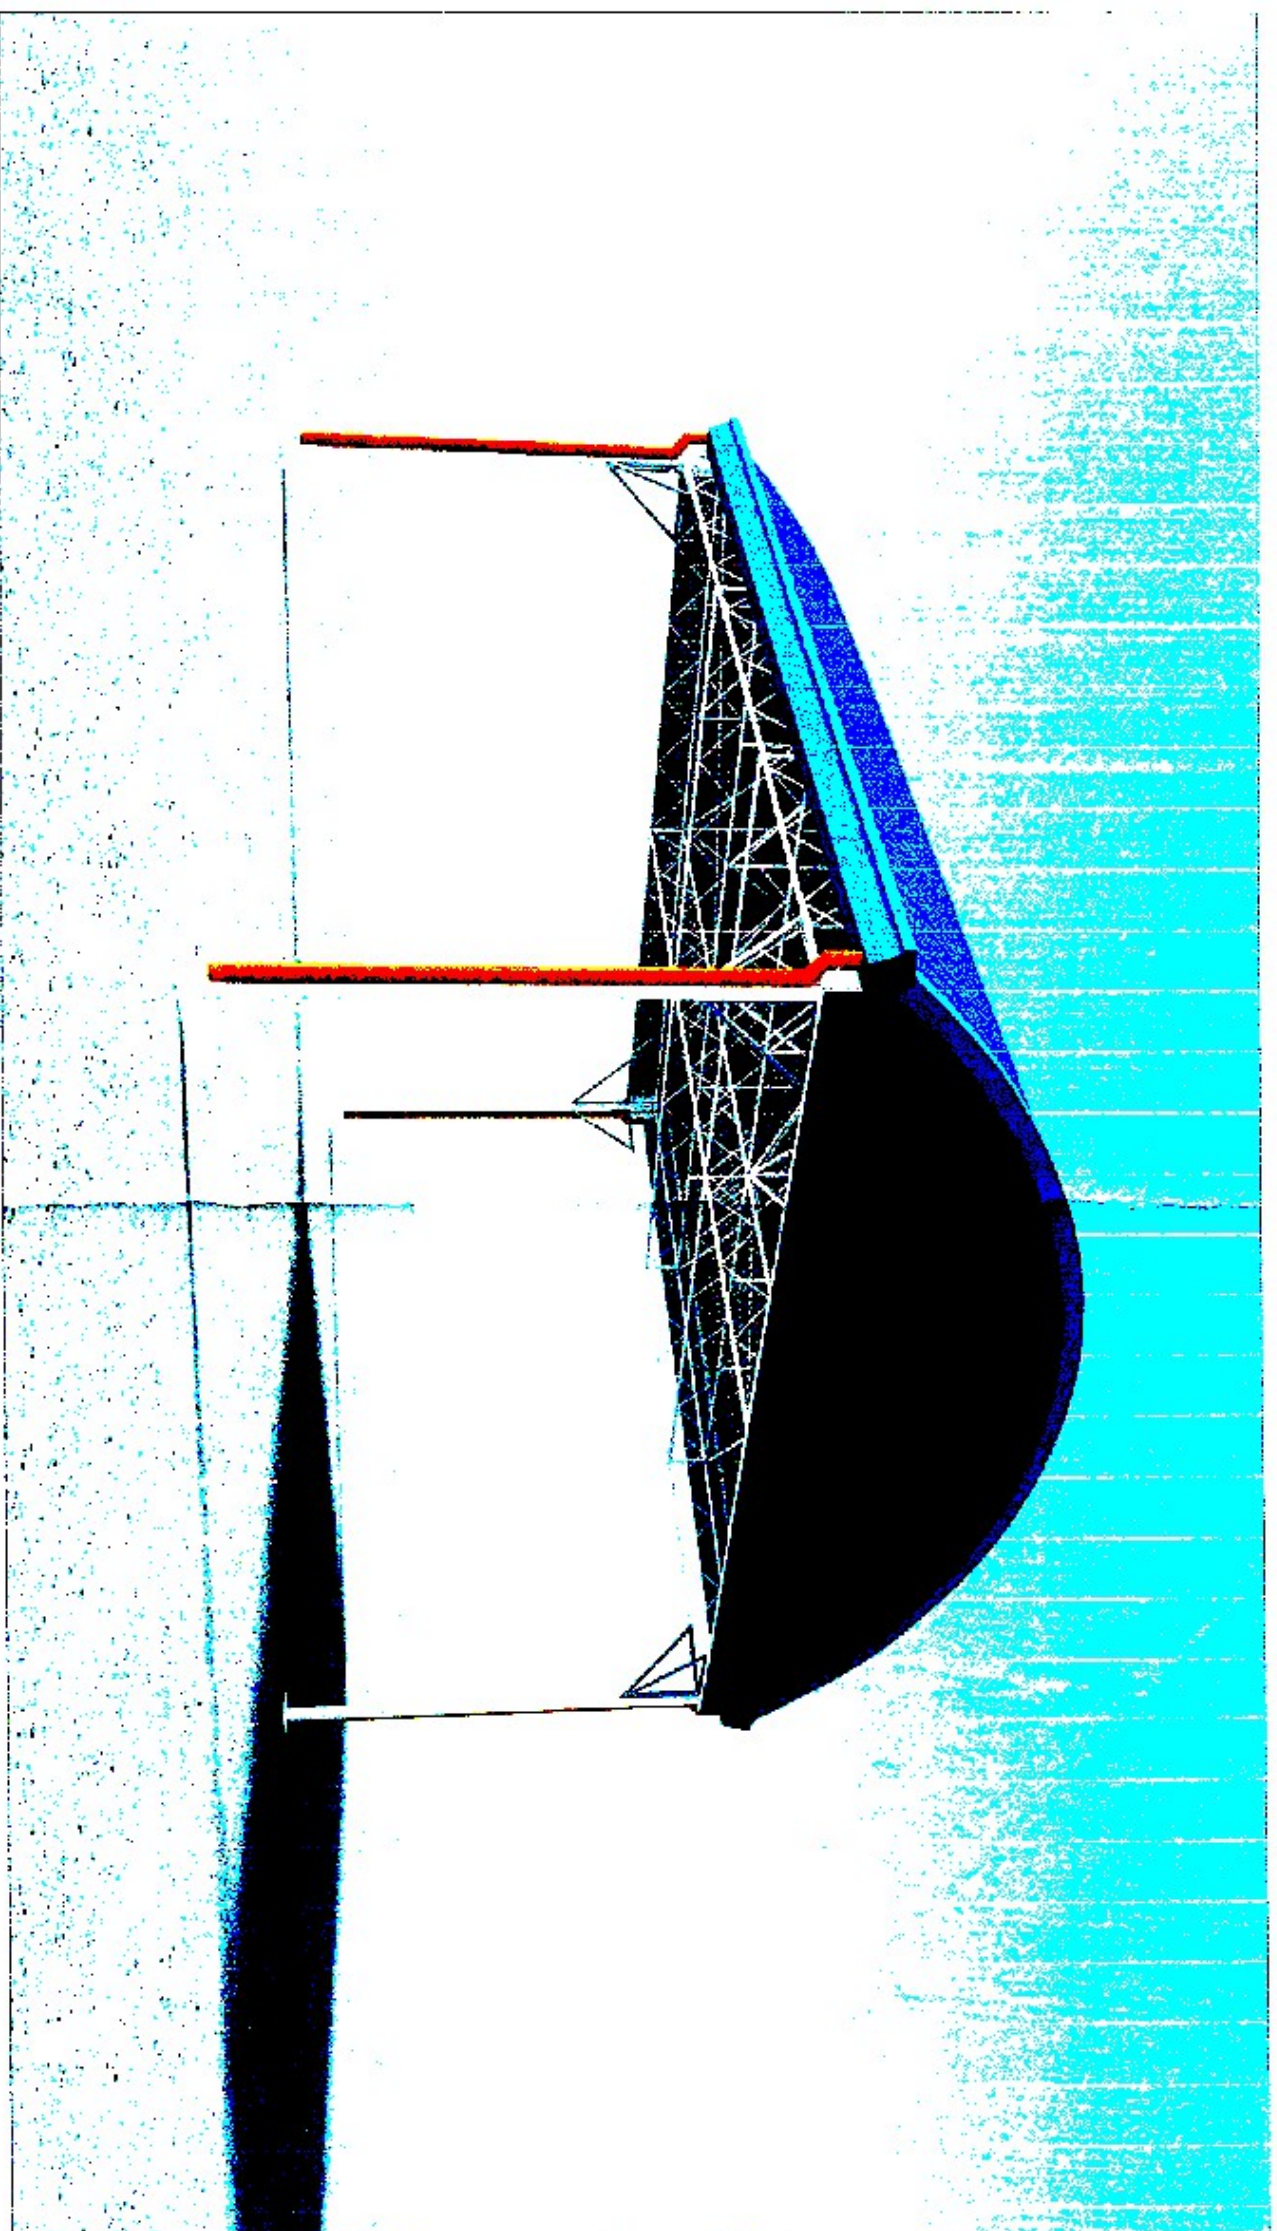

P E R S P E C T I V E

 <p>PPA - MINDORO ENGINEERING SERVICES DIVISION</p>		<b>PROJECT TITLE:</b> REPAIR OF MOVABLE SHED AND BARRICADE FENCE PORT OF ROXAS, ORIENTAL MINDORO		<b>SHEET CONTENTS:</b> AS SHOWN		<b>SCALE:</b> AS SHOWN	
<b>PREPARED BY:</b>  FERNANDO J. GALVEZ Engineering Assistant A		<b>SUBMITTED BY:</b>  CONRADO E. CASAPAO JR. Assistant Engineer		<b>CHECKED / REVIEWED BY:</b>  RONALDO O. MATIBAG Acting Supervising Engineer A		<b>RECOMMENDING APPROVAL:</b>  MARGARITO P. DIMAILIG Acting ESD Manager	
<b>APPROVED:</b>  ARCIDO S. JUMANI Port Manager							
						<b>DATE:</b> 10 AUG 2018	


6000



75mmØ (3") CI PIPE S-40 std. POST ( 4 pcs )

12mm THK STEEL PLATE

12mmØ HOLE

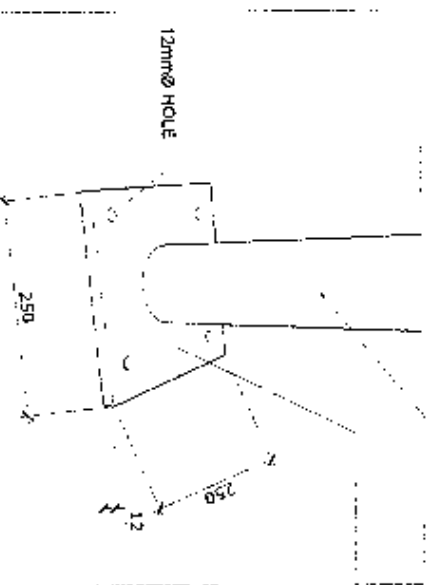

BASE PLATE DETAIL





PLAN

SCALE: 1/20


0.5 mm PRE PAINTED G. FLASHING

0.5 mm PRE PAINTED MULTIR SHEETS

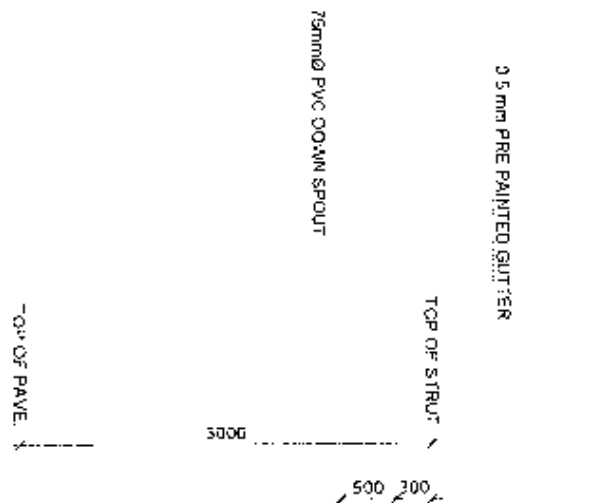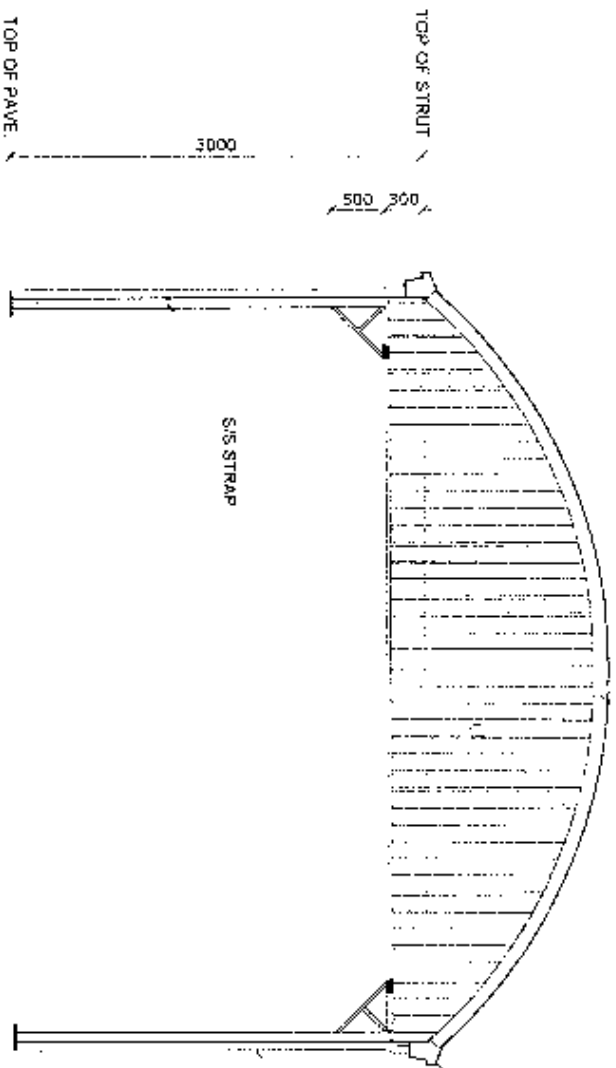

FRONT ELEV.

SCALE: 1/20

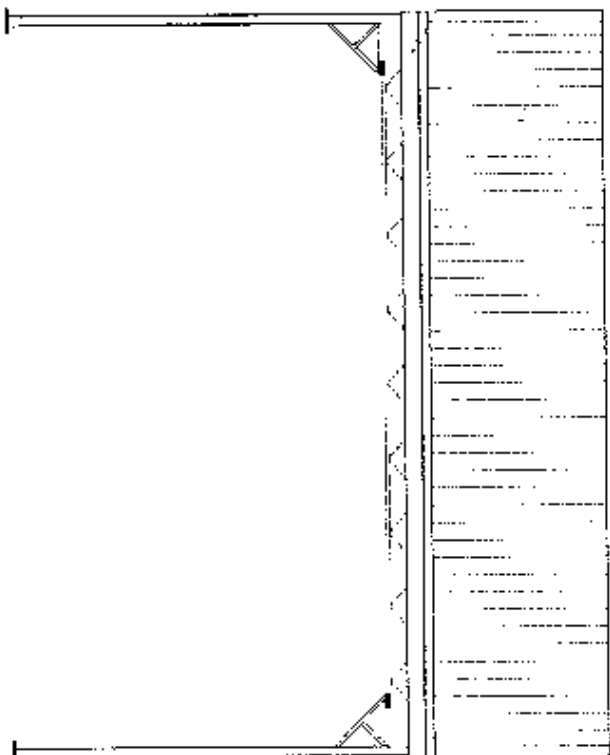

SIDE ELEV.

SCALE: 1/20

PROJECT TITLE:

REPAIR OF MOVABLE SHED AND BARRICADE FENCE  
PORT OF ROXAS, ORIENTAL MINDORO

SHEET CONTENTS

AS SHOWN

SCALE:  
AS SHOWN

SHEET NO.

3 of 7

APPROVED:

ARCIDI S. JUMANAN  
Port Manager

RECOMMENDING APPROVAL:

MARGARITO B. DIMALLIG  
Acting ESO Manager

CHECKED / REVIEWED BY:

RONALDO M. MAGSAYSAY  
Acting Supervising Engineer A

SUBMITTED BY:

CONRADO CASAPAO JR.  
Assistant Port Engineer


PREPARED BY:

FERNANDO J. GALVEZO  
Engineering Assistant A





PPA  
PORT OF ROXAS  
ORIENTAL MINDORO

DATE  
10 AUG 2018

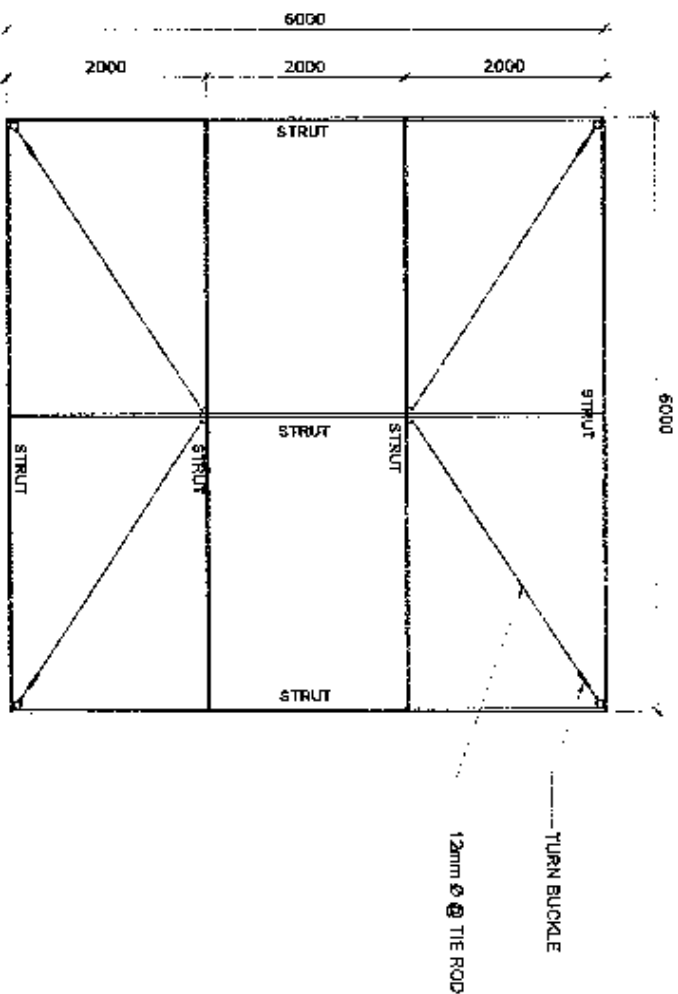

STRUTS PLAN  
SCALE 1:75M

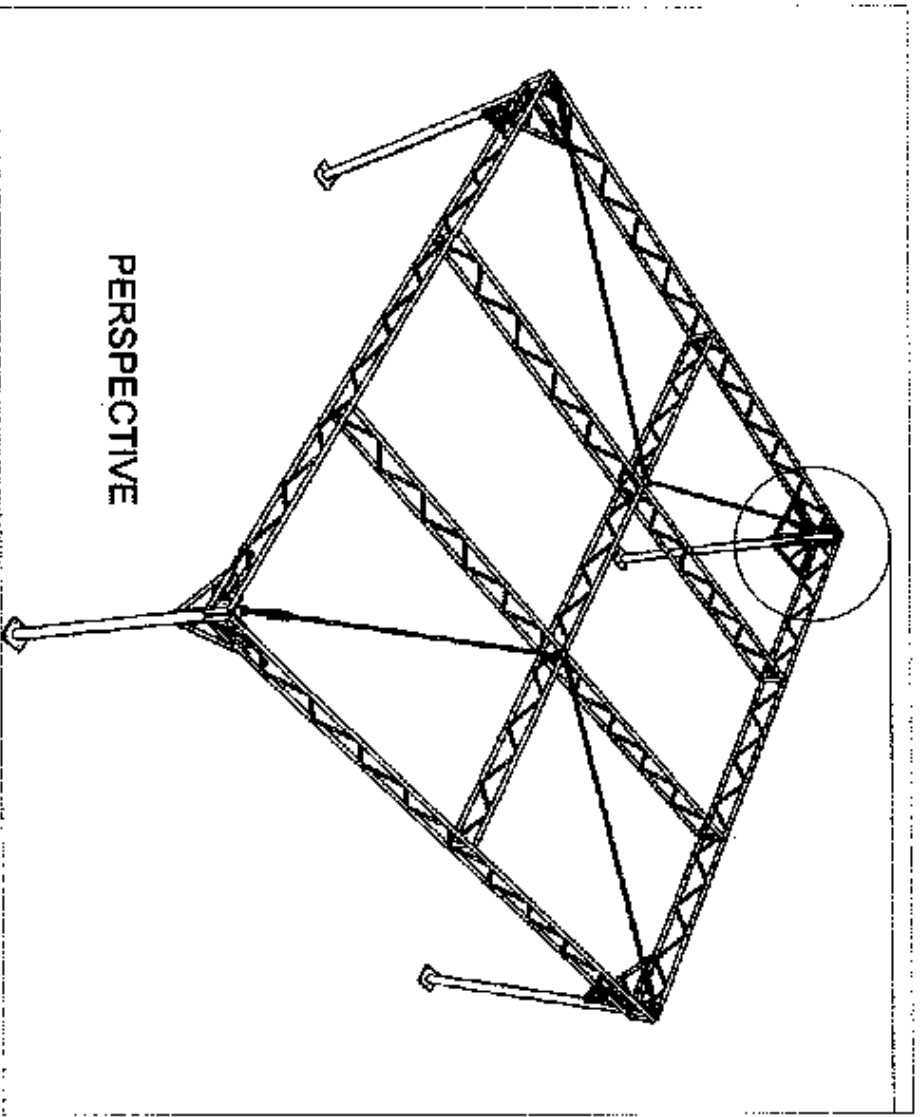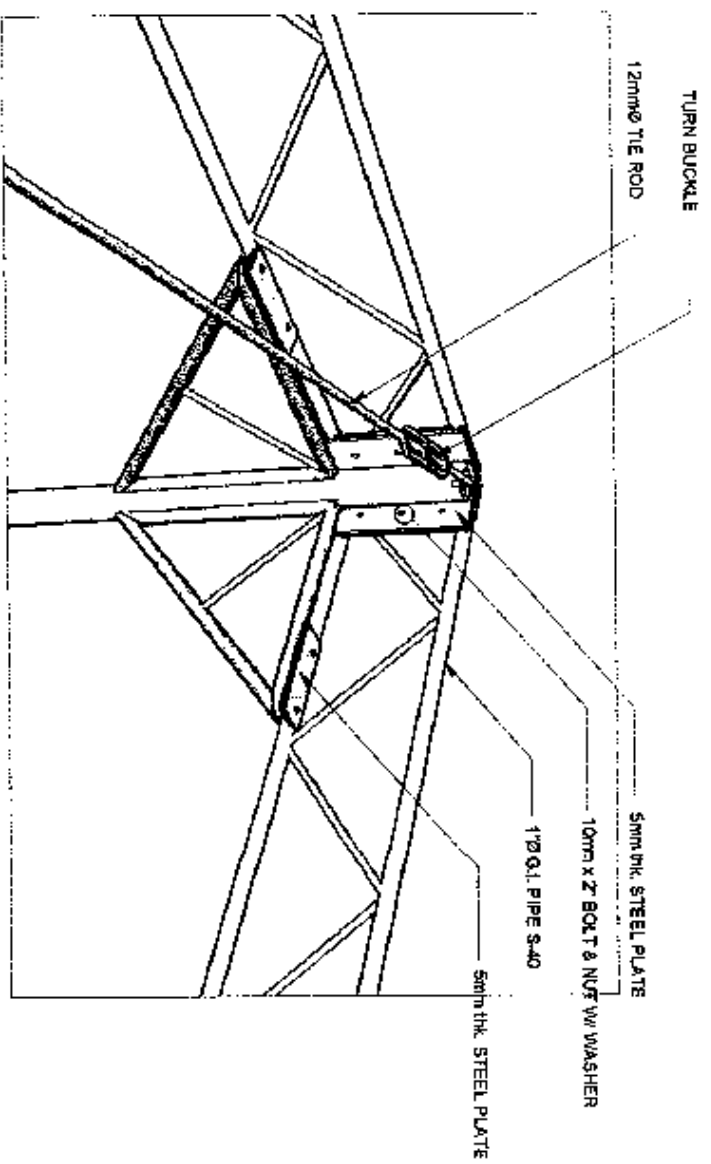

PERSPECTIVE

PROJECT TITLE: REPAIR OF MOVABLE SHED AND BARRICADE FENCE  
PORT OF ROXAS, ORIENTAL MINDORO

SHEET CONTENTS: AS SHOWN

SCALE: AS SHOWN



PMO - MINDORO  
ENGINEERING SERVICES DIVISION

PREPARED BY:   
FERNANDO J. GALVEZ  
Engineering Assistant A



SUBMITTED BY:   
CONRADE E. CASPAO JR.  
Assistant Engineer

CHECKED / REVIEWED BY:   
RONALD O. MATIBAG  
Acting Supervising Engineer A

RECOMMENDING APPROVAL:   
MARGARITO P. DIMALIG  
Acting ESD Manager


APPROVED:   
ARCIDO S. JUMANANI  
Port Manager

DATE: 10 AUG 2018

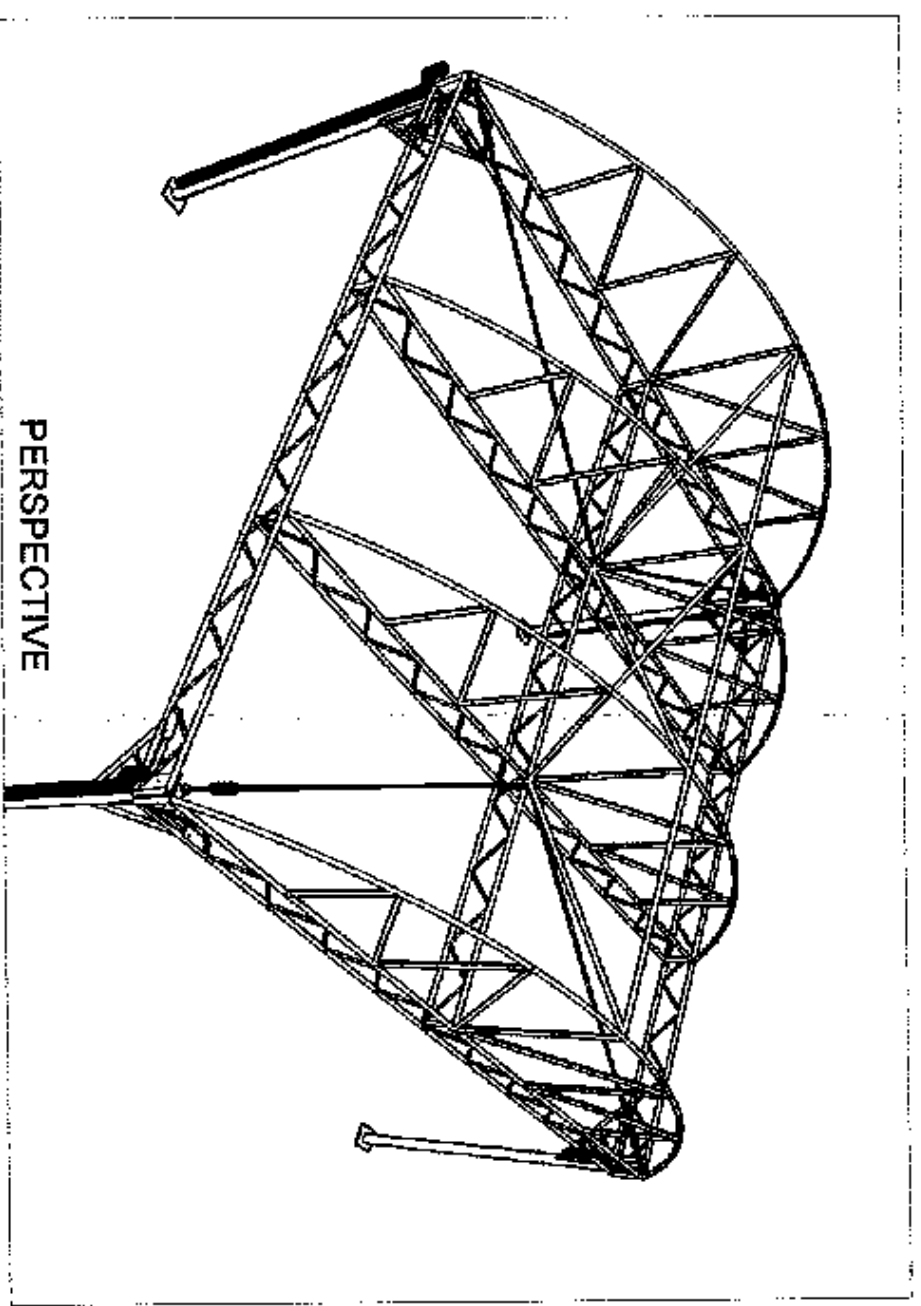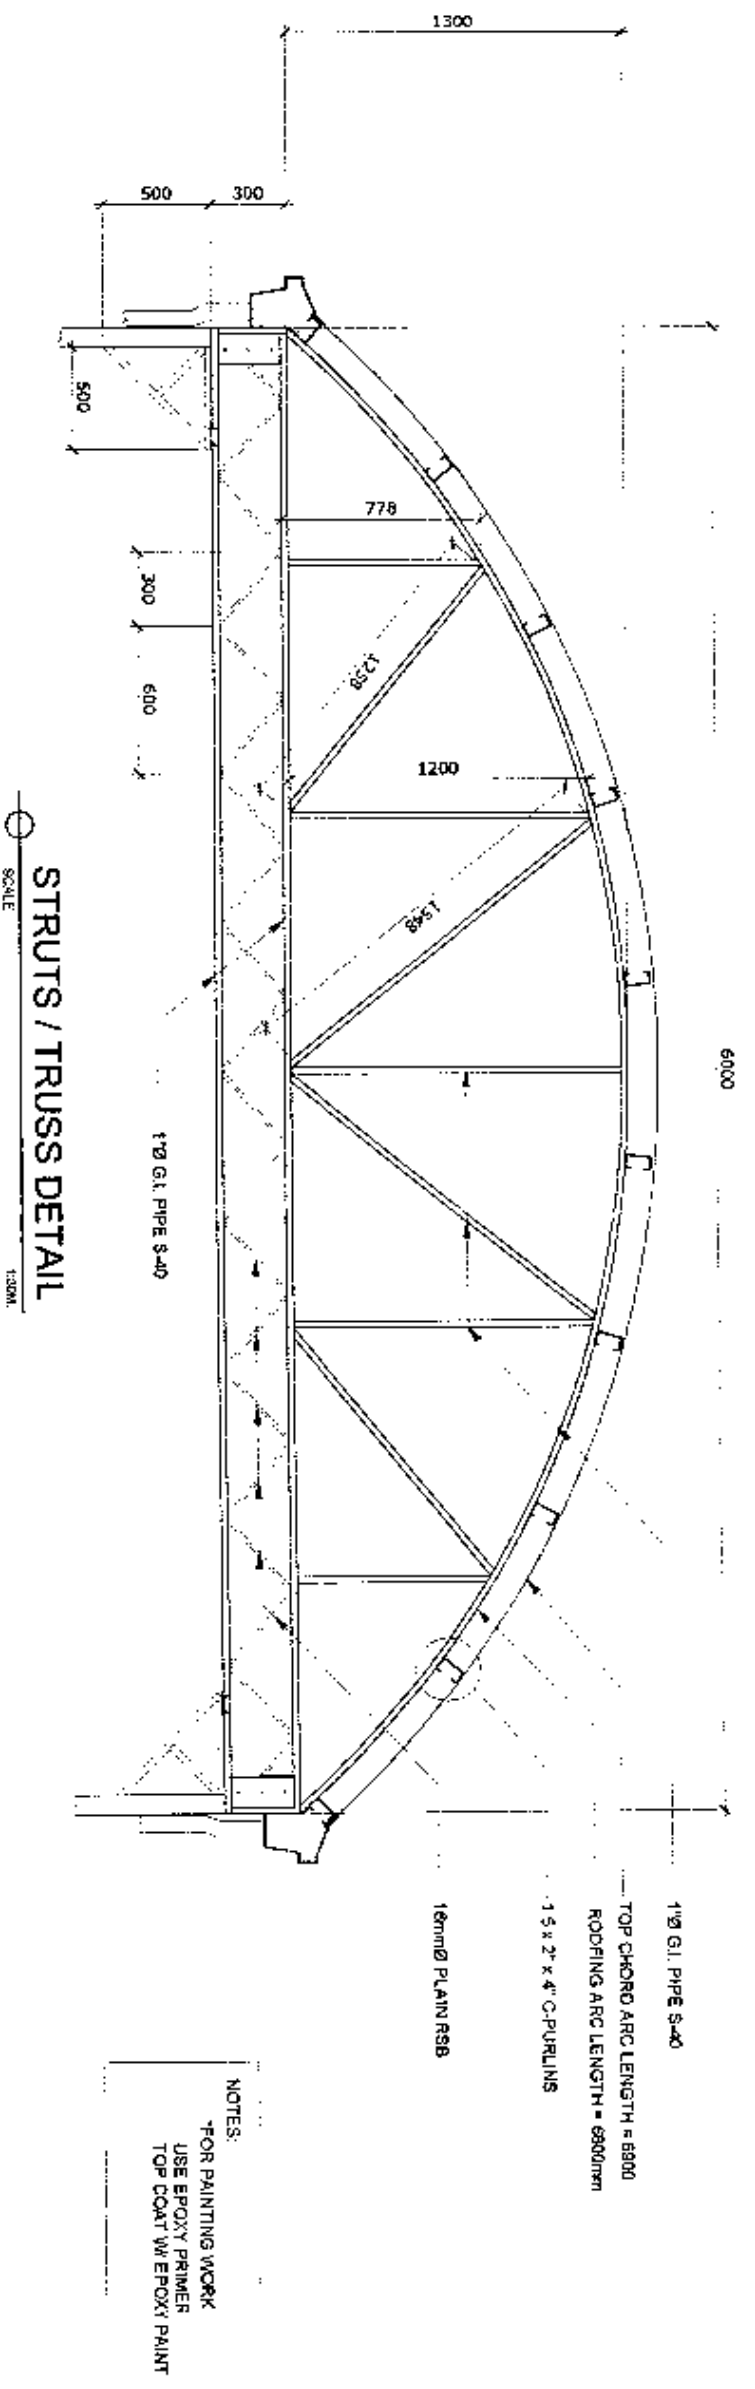

<p>PHILIPPINE PORTS AUTHORITY          JIM. MINORCA          ENGINEERING SERVICES DIVISION</p>		<b>PROJECT TITLE:</b> REPAIR OF MOVABLE SHED AND BARRICADE FENCE PORT OF ROXAS, ORIENTAL MINDORO		<b>SHEET CONTENTS:</b> AS SHOWN		<b>SCALE:</b> AS SHOWN	
<b>PREPARED BY:</b> FERNANDO J. GALVEZO Engineering Assistant A		<b>SUBMITTED BY:</b> CONRADO CASAPAO JR. Assistant Port Engineer		<b>CHECKED / REVIEWED BY:</b> RONALD O. MAVBAG Acting Supervising Engineer A		<b>RECOMMENDING APPROVAL:</b> MARGARITO B. DIMALUG Acting ESD Manager	
<b>APPROVED:</b> ARCID S. JUMANI Port Manager		<b>DATE:</b> 10 AUG 2018		<b>SHEET NO.</b> 5 of 7			




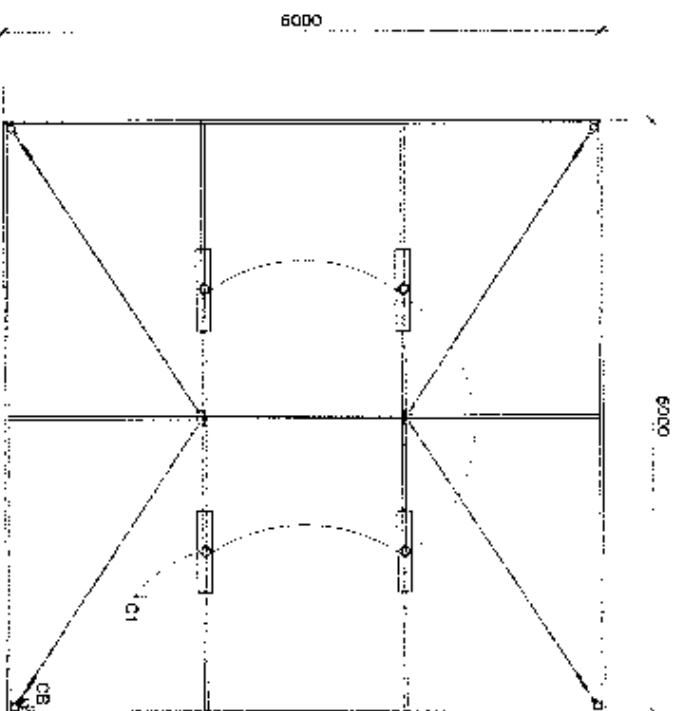


**ELECTRICAL PLAN**  
SCALE: 1/32"

LEGEND:

LED STRAIGHT FLOURESCENT TUBE 18 W

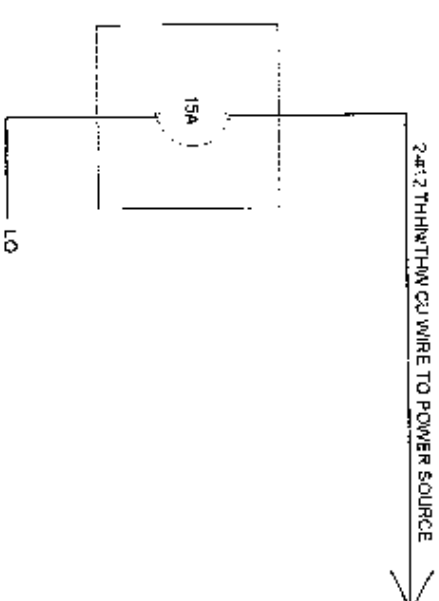

**RISER DIAGRAM**

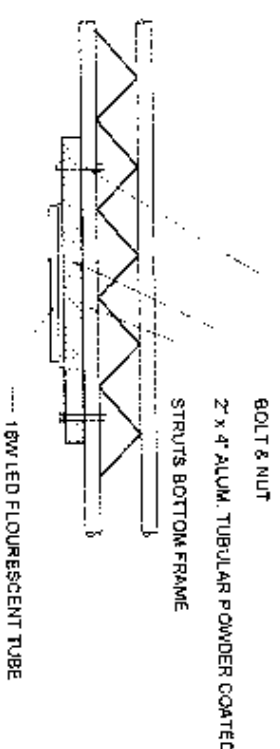

**LIGHTING FIXTURES INSTALLATION DETAIL**

PROJECT TITLE:

REPAIR OF MOVABLE SHED AND BARRICADE FENCE  
PORT OF ROXAS, ORIENTAL MINDORO

SHEET CONTENTS

SCALE:  
AS SHOWN



PPA, MINDORO  
ENGINEERING SERVICES DIVISION

PREPARED BY:

FERNANDO J. GALVEZO  
Engineering Assistant A

SUBMITTED BY:

CONRADO CASAPAO JR.  
Assistant Port Engineer

CHECKED / REVIEWED BY:

RONALDO M. MABAG  
Acting Supervising Engineer A

RECOMMENDING APPROVAL

MARGARITO ROMALIG  
Acting ESD Manager


APPROVED:

ARCIDI S. JUMANI  
Port Manager


AS SHOWN

SHEET NO.  
6 of 7


DATE  
10 AUG 2018

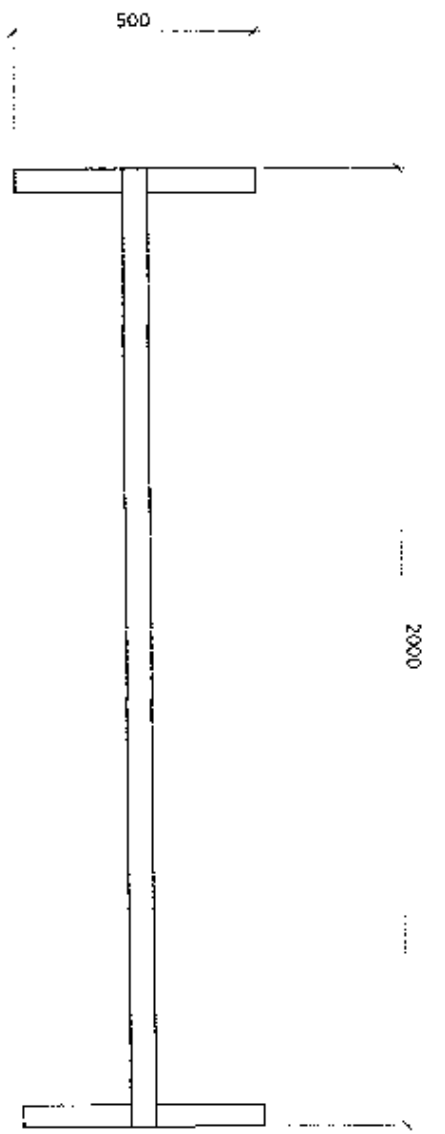


PLAN

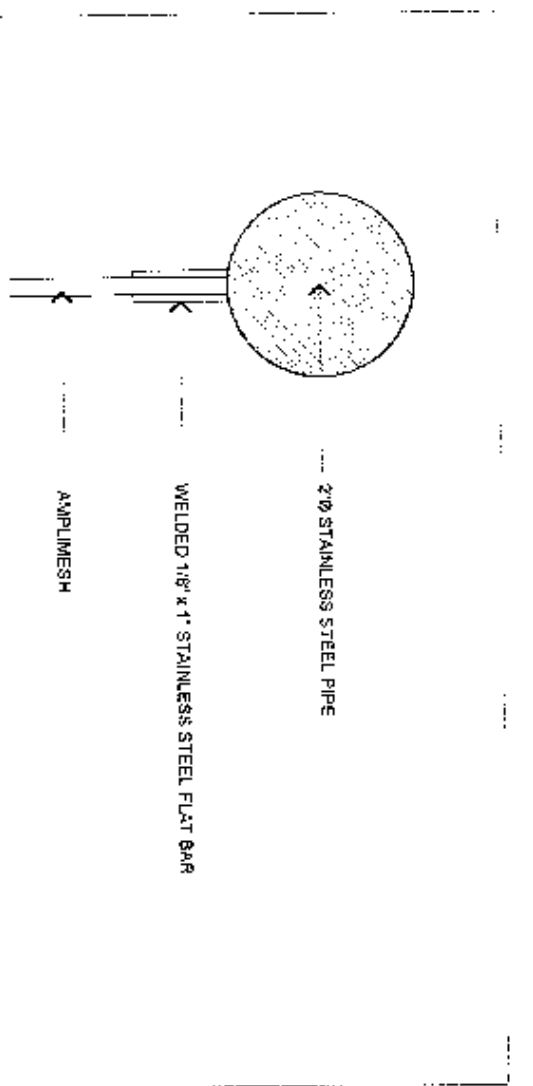

FRONT ELEVATION

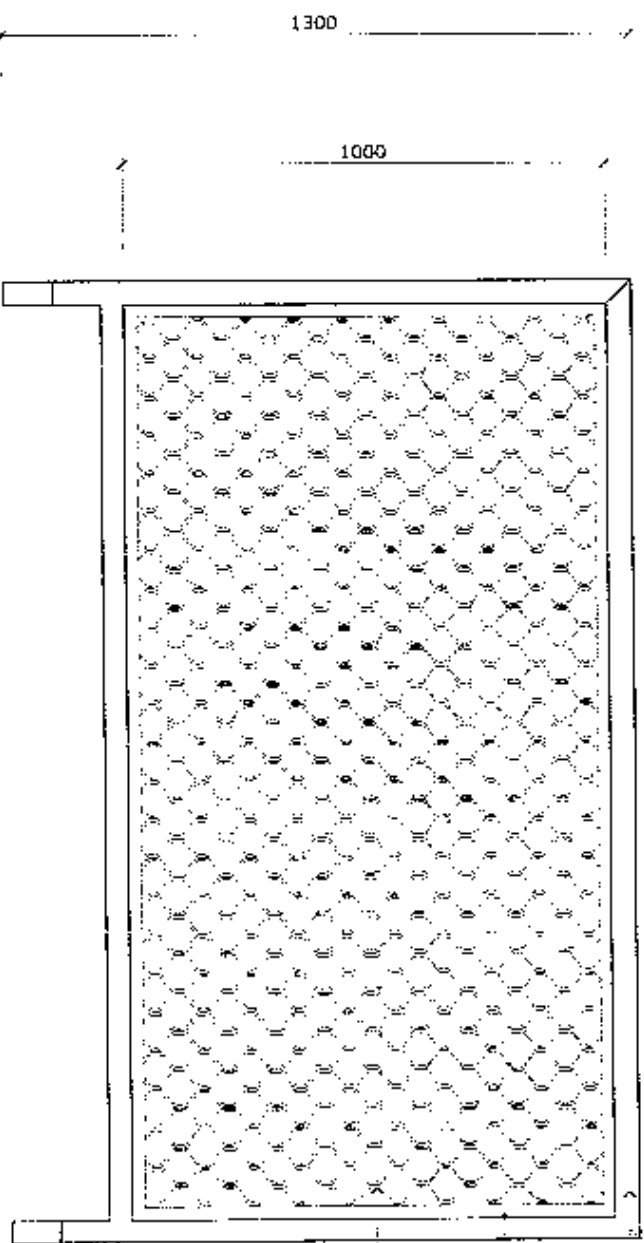

SIDE ELEVATION

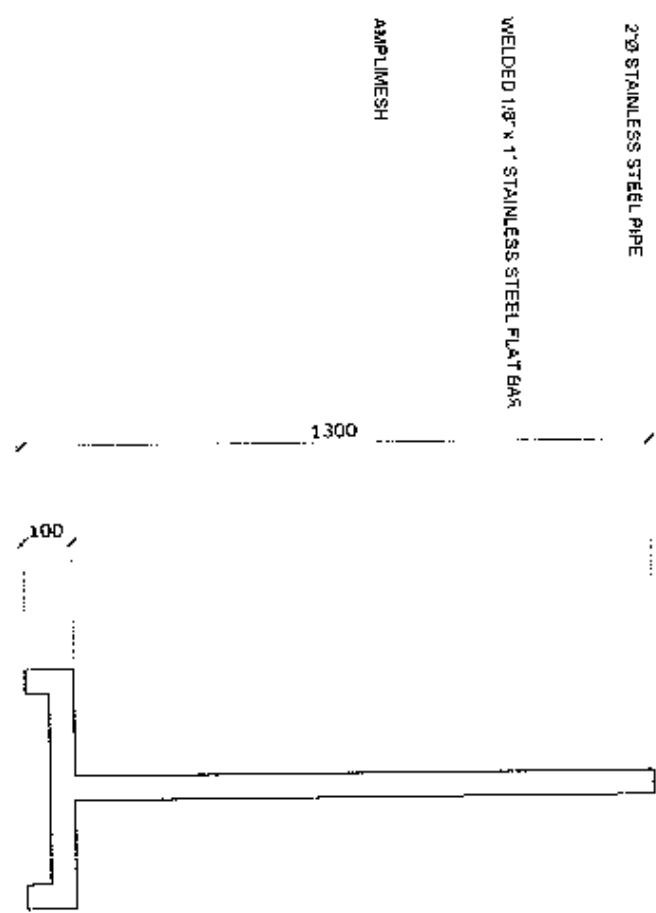

MOVABLE BARRICADE FENCE 100 SETS

PROJECT TITLE:

REPAIR OF MOVABLE SHED AND BARRICADE FENCE  
PORT OF ROXAS, ORIENTAL MINDORO

SHEET CONTENTS

AS SHOWN

SCALE:

AS SHOWN

PREPARED BY:

FERNANDO J. GALVEZ  
Engineering Assistant A

SUBMITTED BY:

CONRADO CASAPAO JR.  
Assistant Port Engineer

CHECKED / REVIEWED BY:

ROBALDO MATAGAG  
Acting Supervising Engineer A

RECOMMENDING APPROVAL:

MARGARITO P. DIMALIG  
Acting Est. Manager

APPROVED:

ARCIDI S. JIMANI  
Port Manager

AS SHOWN

SHEET NO.

7 of 7

DATE:

10 AUG 2018



PHILIPPINE PORTS AUTHORITY  
PMA MINDORO  
ENGINEERING SERVICES DIVISION