

PROJECT TITLE:

REPAINTING OF PASSENGER TERMINAL OFFICE BUILDING, REPIPING AND CONCEALING OF EXPOSED CONDENSER, ELECTRICAL AND LAN WIRES  
PORT OF DAPITAN, DAPITAN ZAMBOANGA DEL NORTE

PREPARED BY:

AR. MOHAMMAD ESPINA  
CONSTRUCTION FOREMAN - COS

CHECKED BY:

ENGR. BRYAN E. BALLON  
ACTING SUPERVISING ENGINEER - A

REVIEWED BY:

ENGR. DIOSDADO U. ARANAYDO  
PRINCIPAL ENGINEER - A

RECOMMENDED BY:

ENGR. ABDURASAD S. HASAN  
ESD MANAGER

APPROVED BY:

ENGR. SUBANRIO I. LIM  
PORT MANAGER

SHEET CONTENT:

LOCATION PLAN


SCALE:

SHEET NO:

1/5

DATE:

NOVEMBER 9, 2023

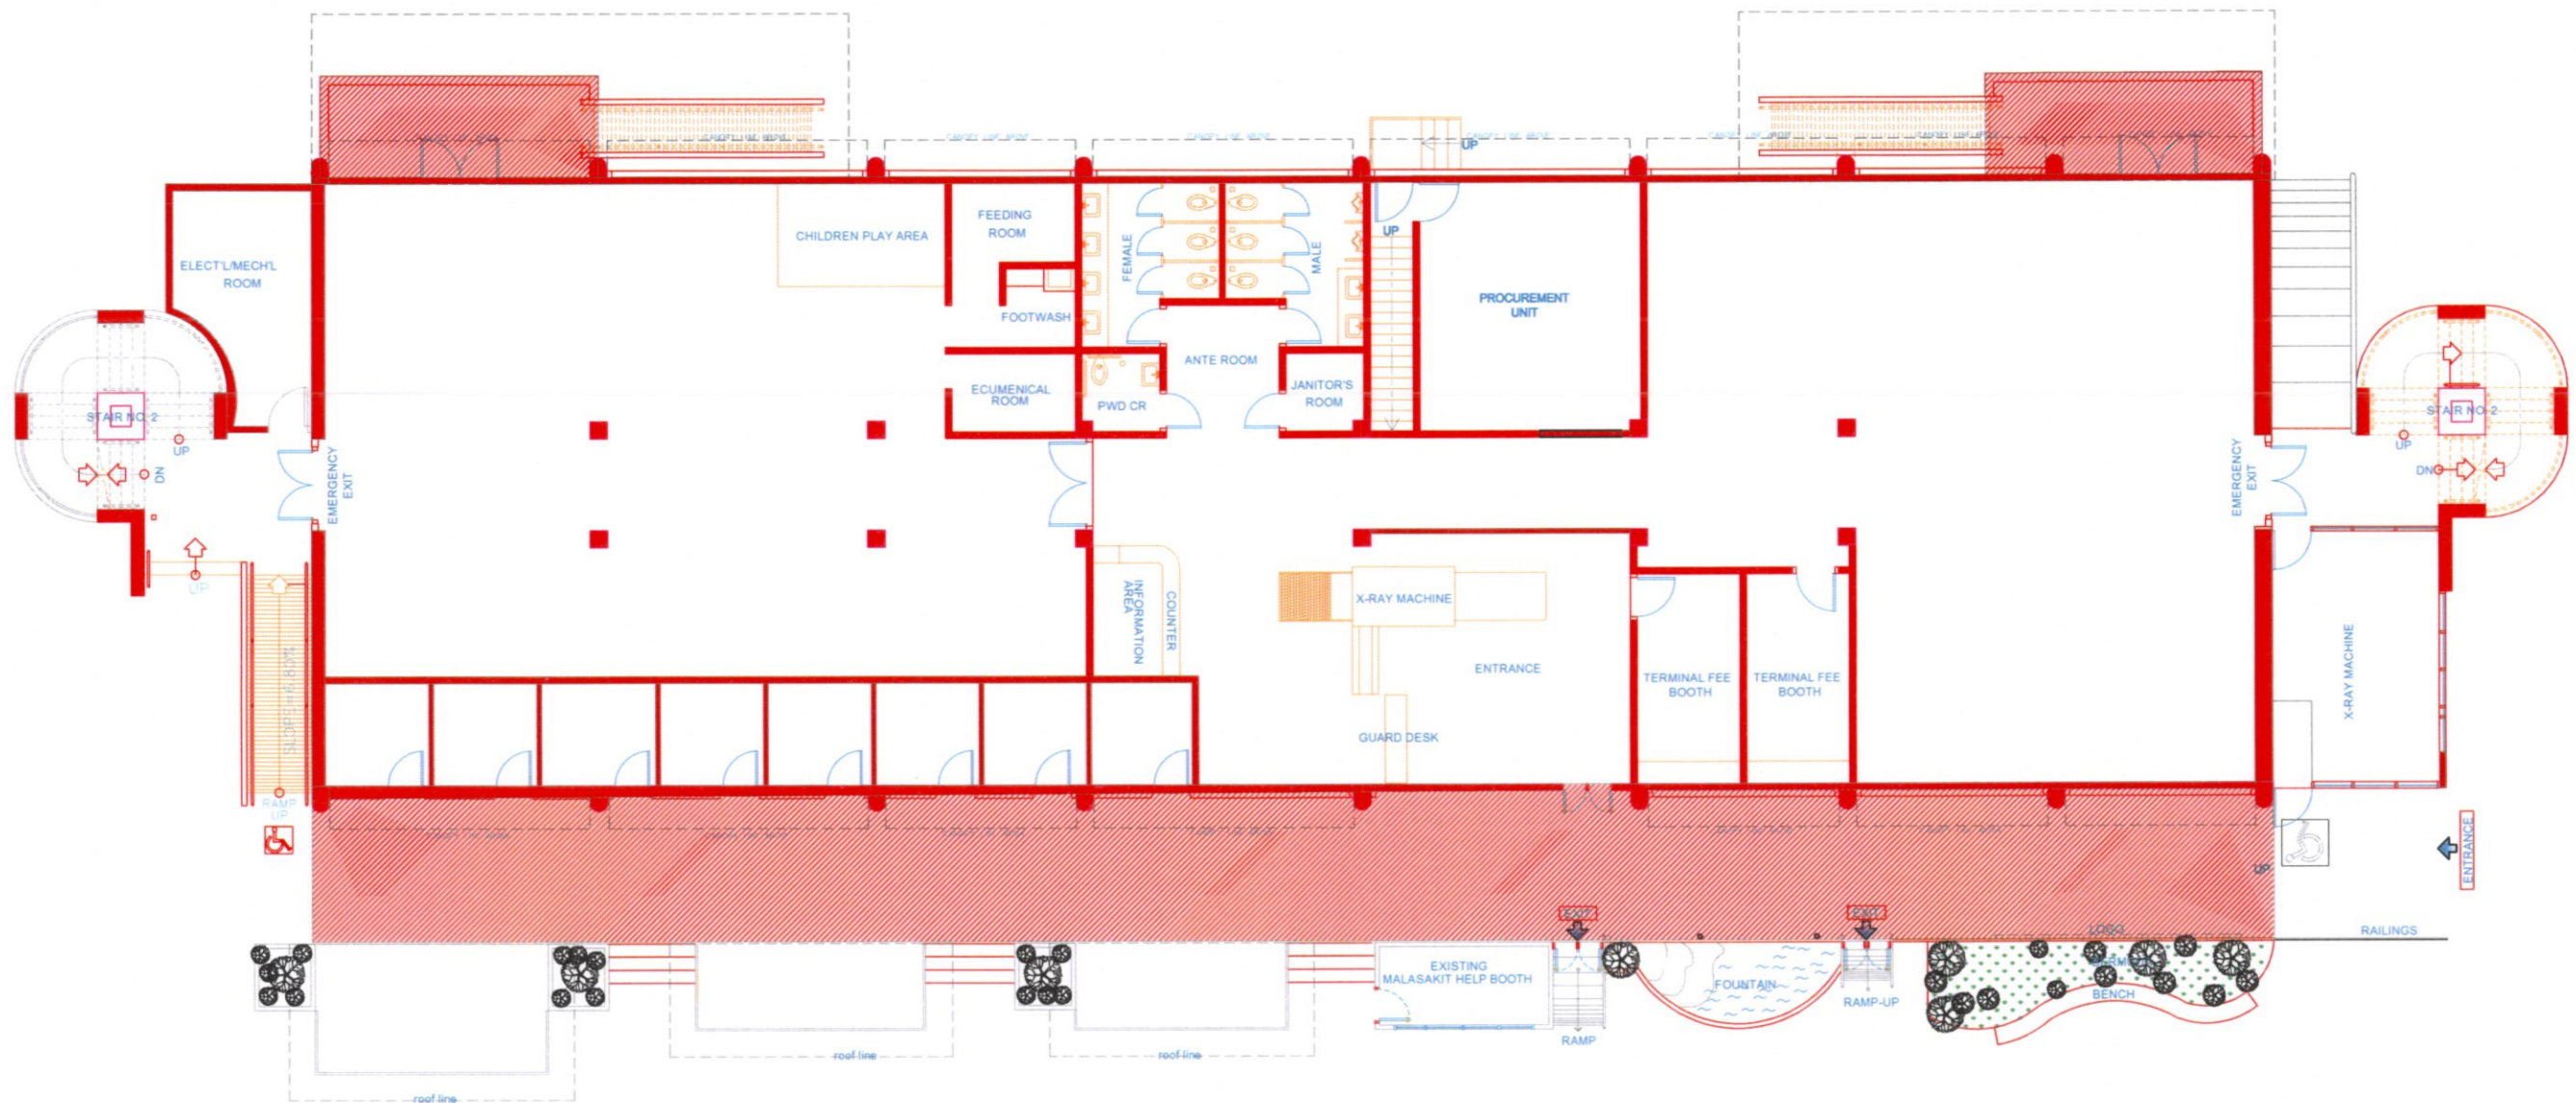

**GROUND FLOOR PLAN**  
SCALE: 1:100M

**LEGEND:**

AREA TO BE PAINTED



PROJECT TITLE:

REPAINTING OF PASSENGER TERMINAL OFFICE BUILDING, REPIPING AND CONCEALING OF EXPOSED CONDENSER, ELECTRICAL AND LAN WIRES  
PORT OF DAPITAN, DAPITAN ZAMBOANGA DEL NORTE

PREPARED BY:

*M. Espina*  
AM MOHAMMAD ESPINA  
CONSTRUCTION FOREMAN - COS

CHECKED BY:

*B. Ballon*  
ENGR. BRYAN E. BALLON  
ACTING SUPERVISING ENGINEER - A

REVIEWED BY:

*D. Aranaydo*  
ENGR. DIOSDADO U. ARANAYDO  
PRINCIPAL ENGINEER - A

RECOMMENDED BY:

*A. Hasan*  
ENGR. ABDURASAD S. HASAN  
ESD MANAGER

APPROVED BY:

*S. Lim*  
ENGR. SUBANRIO L. LIM  
PORT MANAGER

SHEET CONTENT:

LOCATION PLAN

SCALE:


SHEET NO:

2/5

DATE:

NOVEMBER 9, 2023



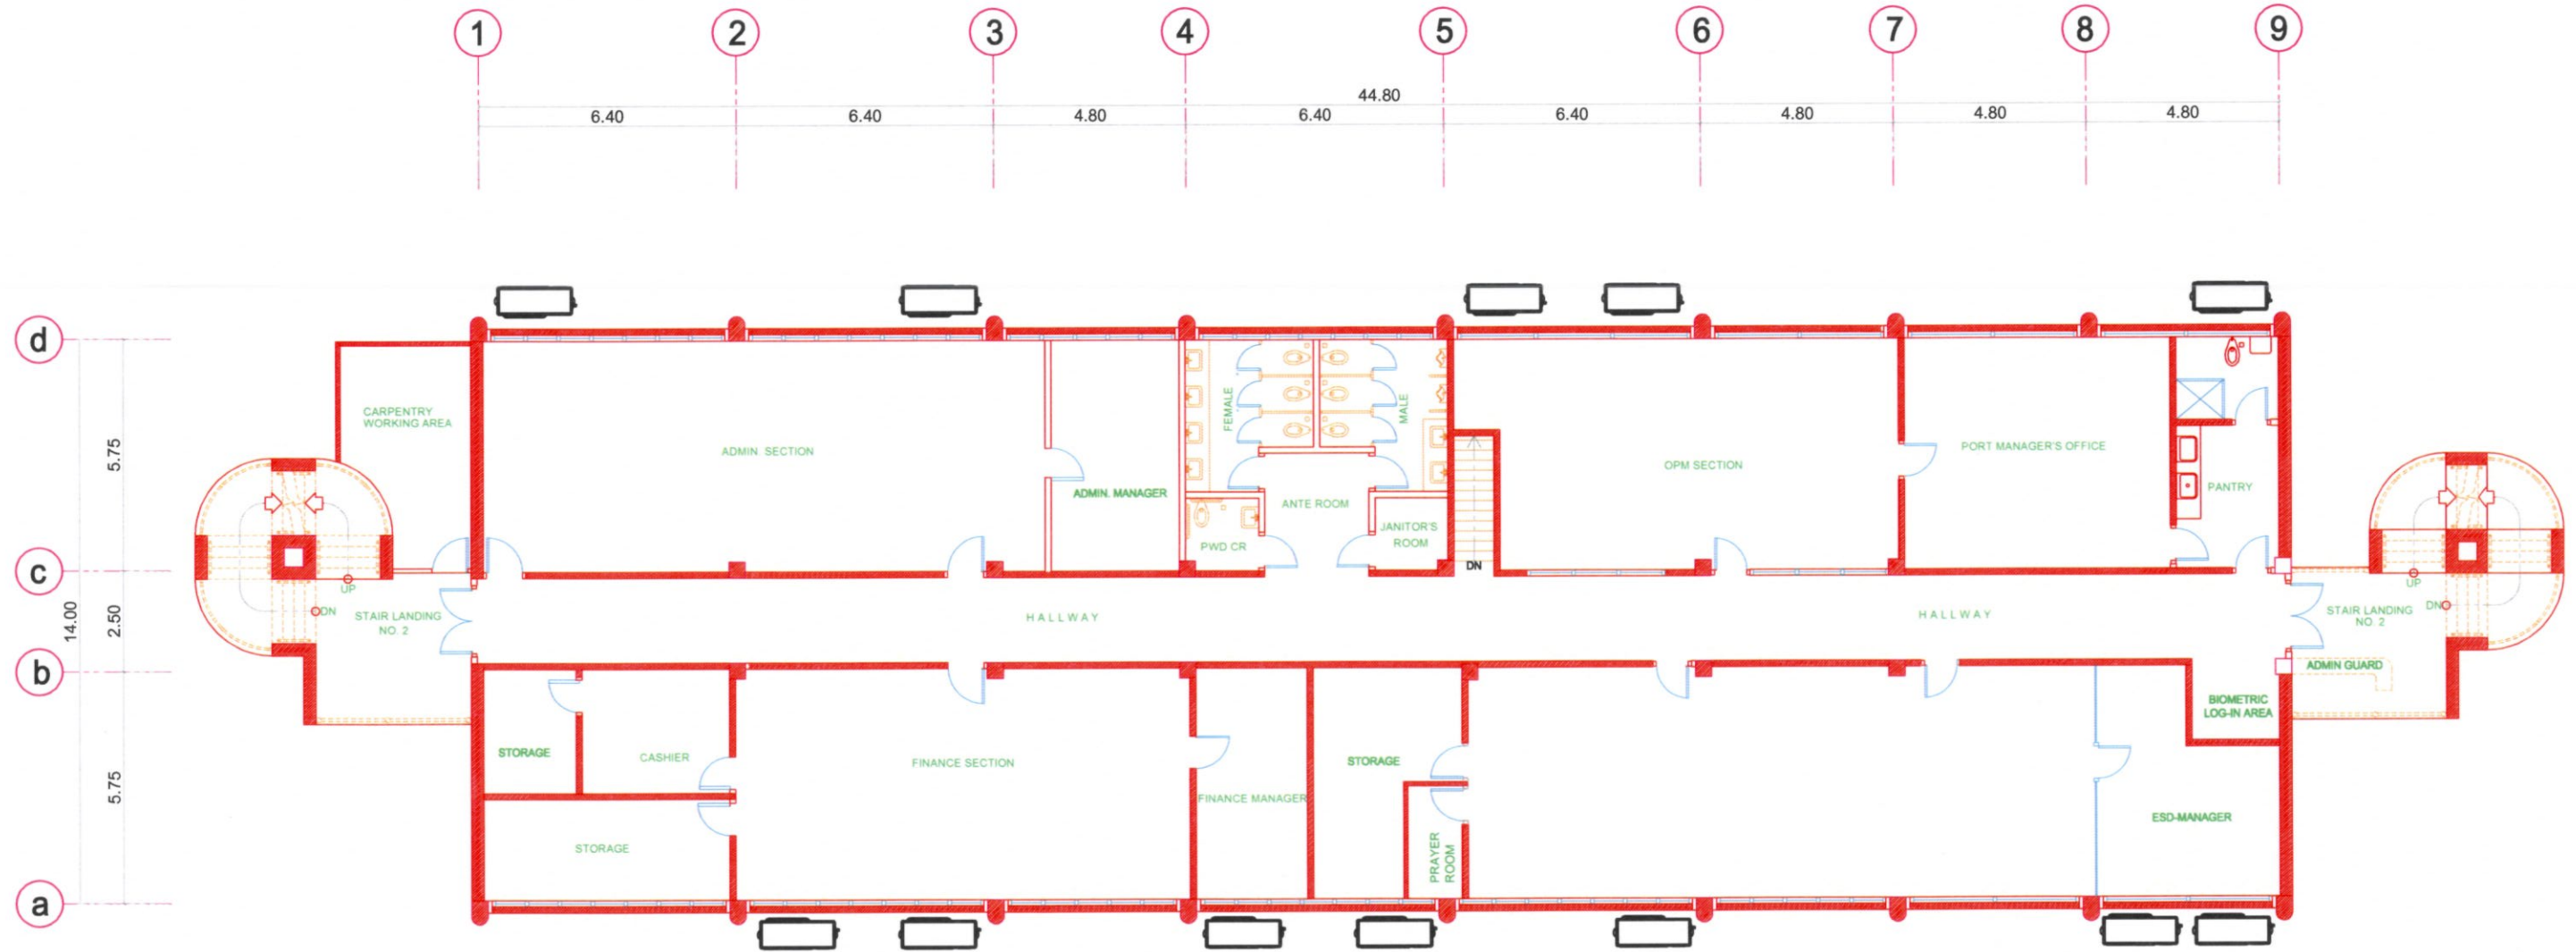

**SECOND FLOOR PLAN**  
SCALE: 1:100M

**LEGEND:**



12 UNITS OF ACU  
CONDENSER TO BE  
COVERED



AREA TO BE PAINTED




PROJECT TITLE: **REPAINTING OF PASSENGER TERMINAL OFFICE BUILDING, REPIPING AND CONCEALING OF EXPOSED CONDENSER, ELECTRICAL AND LAN WIRES**  
PORT OF DAPITAN, DAPITAN ZAMBOANGA DEL NORTE

PREPARED BY:  AR. MOHAMMAD ESPINA CONSTRUCTION FOREMAN - COS	CHECKED BY:  ENGR. BRYAN E. BALLON ACTING SUPERVISING ENGINEER - A	REVIEWED BY:  ENGR. DIOSDADO U. ARANAYDO PRINCIPAL ENGINEER - A	RECOMMENDED BY:  ENGR. ABDURASAD S. HASAN ESD MANAGER	APPROVED BY:  ENGR. SUBANRIO I. LIM PORT MANAGER
---	---	--	--	---

SHEET CONTENT:  
**LOCATION PLAN**

SCALE:  
SHEET NO:  
**3/5**  
DATE:  
NOVEMBER 9, 2023

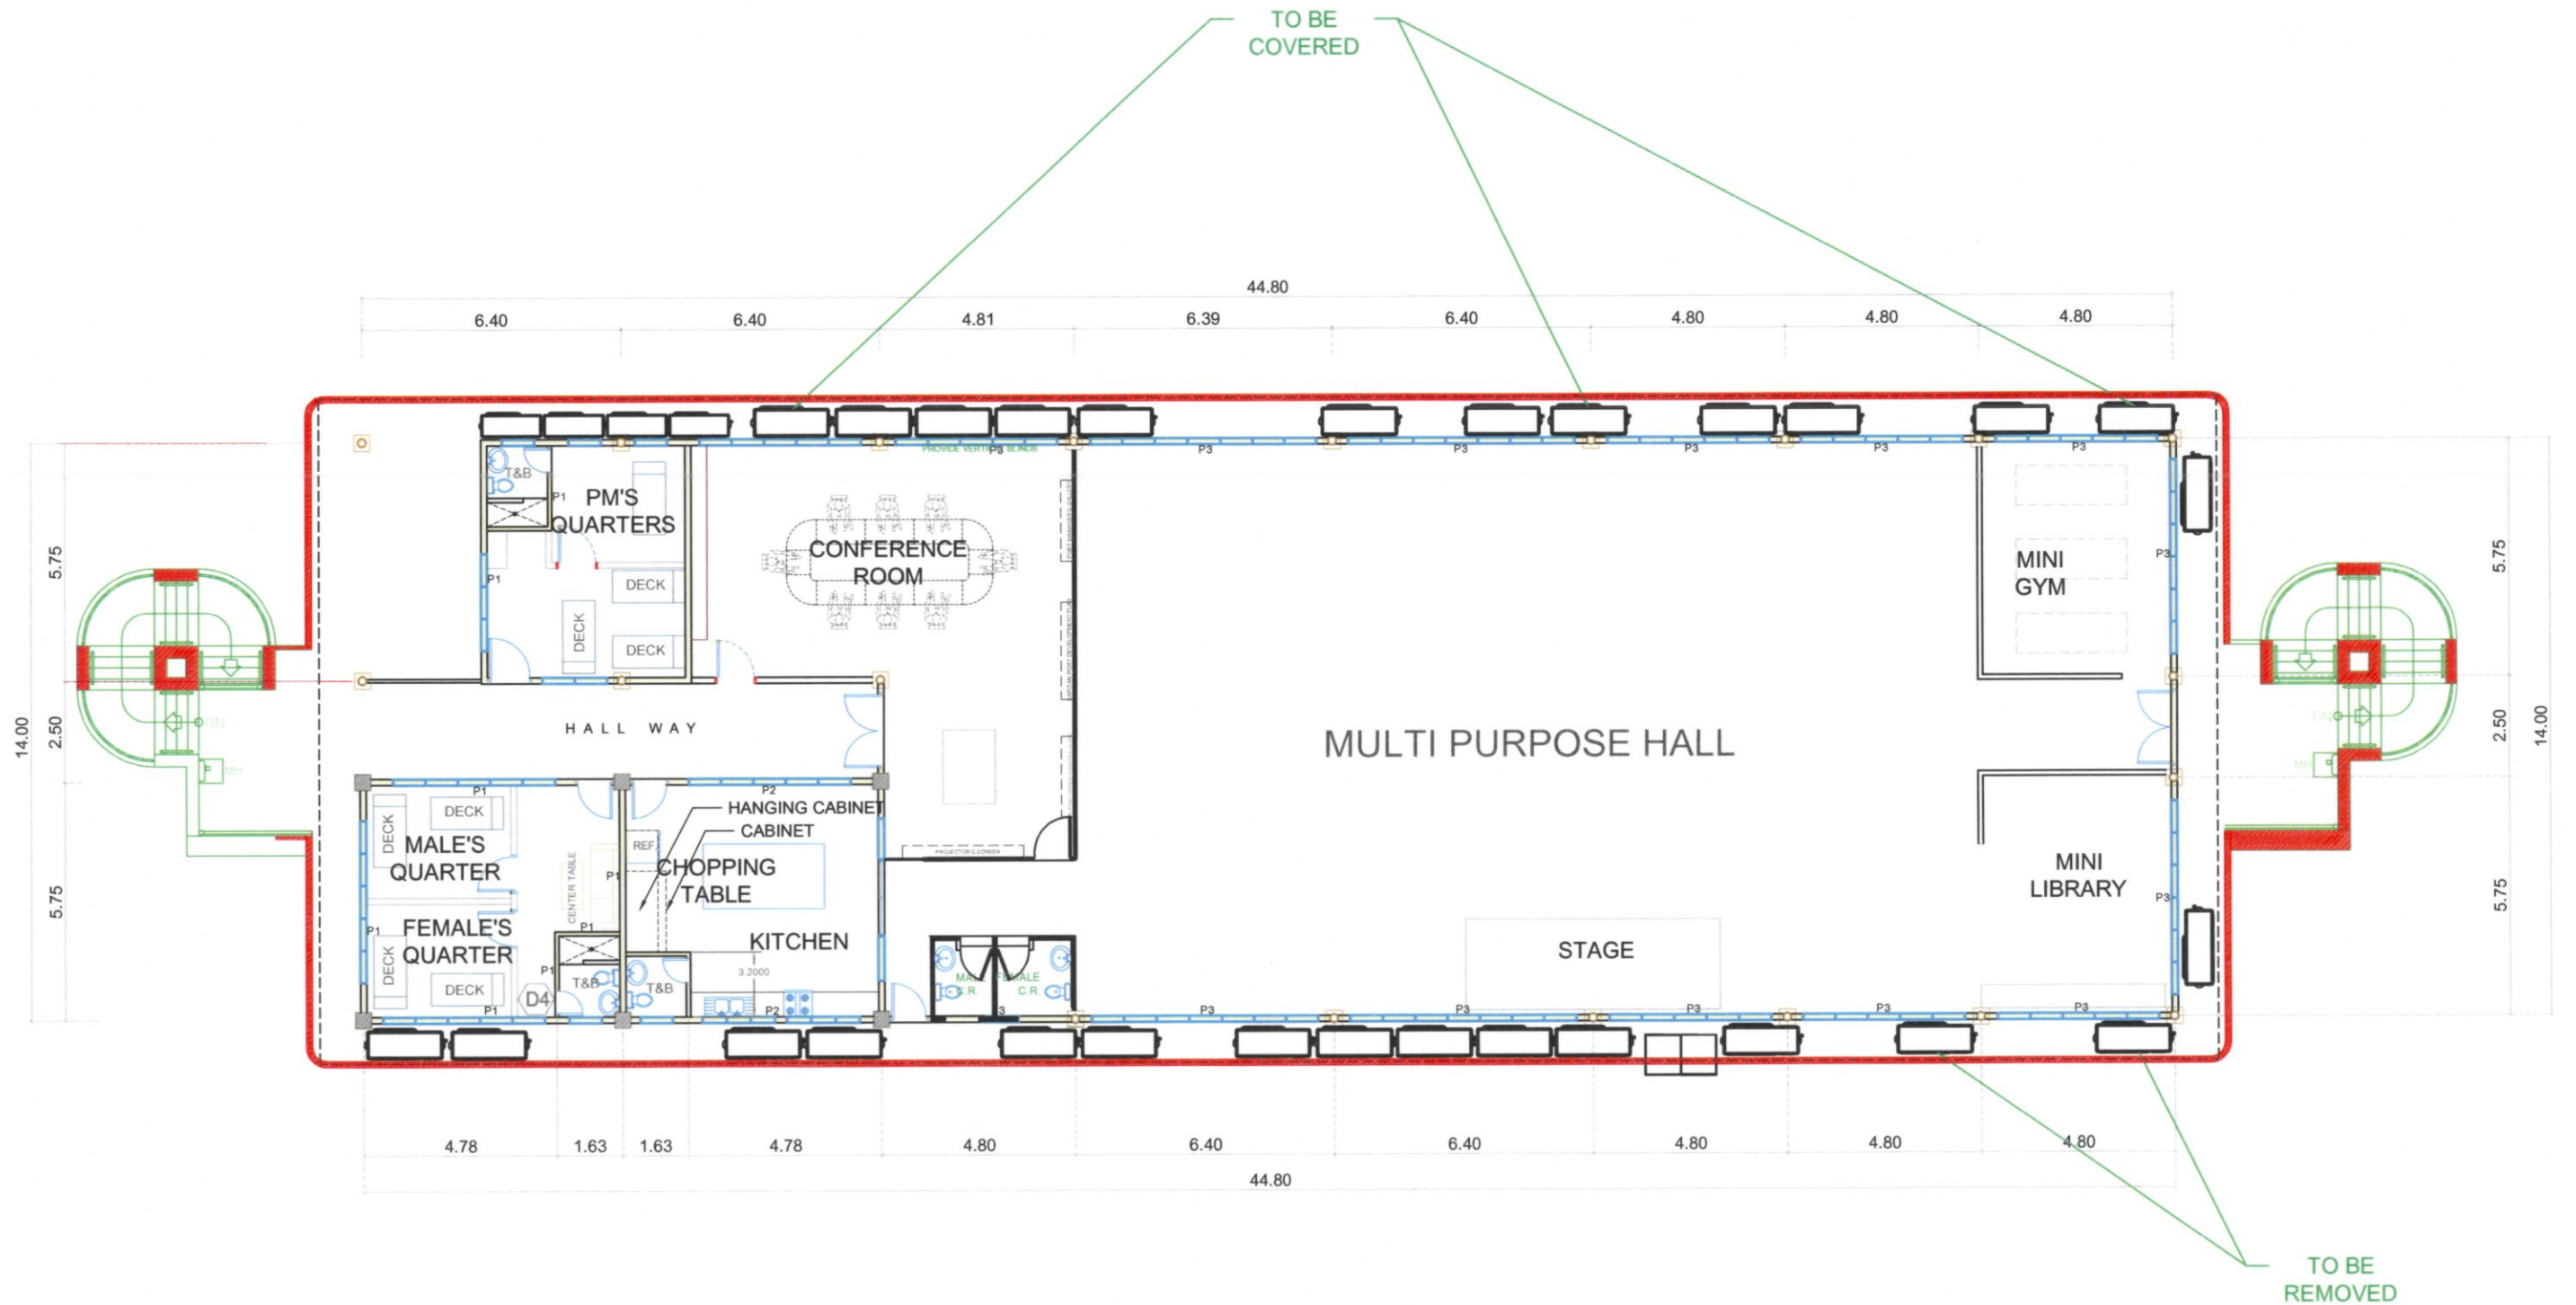


**THIRD FLOOR PLAN**  
SCALE: 1:100M



PROJECT TITLE: REPAINTING OF PASSENGER TERMINAL OFFICE BUILDING, REPIPING AND CONCEALING OF EXPOSED CONDENSER, ELECTRICAL AND LAN WIRES				
PORT OF DAPITAN, DAPITAN ZAMBOANGA DEL NORTE				
PREPARED BY:	CHECKED BY:	REVIEWED BY:	RECOMMENDED BY:	APPROVED BY:
AR. MOHAMMAD ESPINA CONSTRUCTION FOREMAN - COS	ENGR. BRYAN E. BALLON ACTING SUPERVISING ENGINEER - A	ENGR. DIOSDADO U. ARANAYDO PRINCIPAL ENGINEER - A	ENGR. ABDURASAD S. HASAN ESD MANAGER	ENGR. SUBANRIO I. LIM PORT MANAGER

SHEET CONTENT:	SCALE:
LOCATION PLAN	
SHEET NO:	4/5
DATE:	NOVEMBER 9, 2023




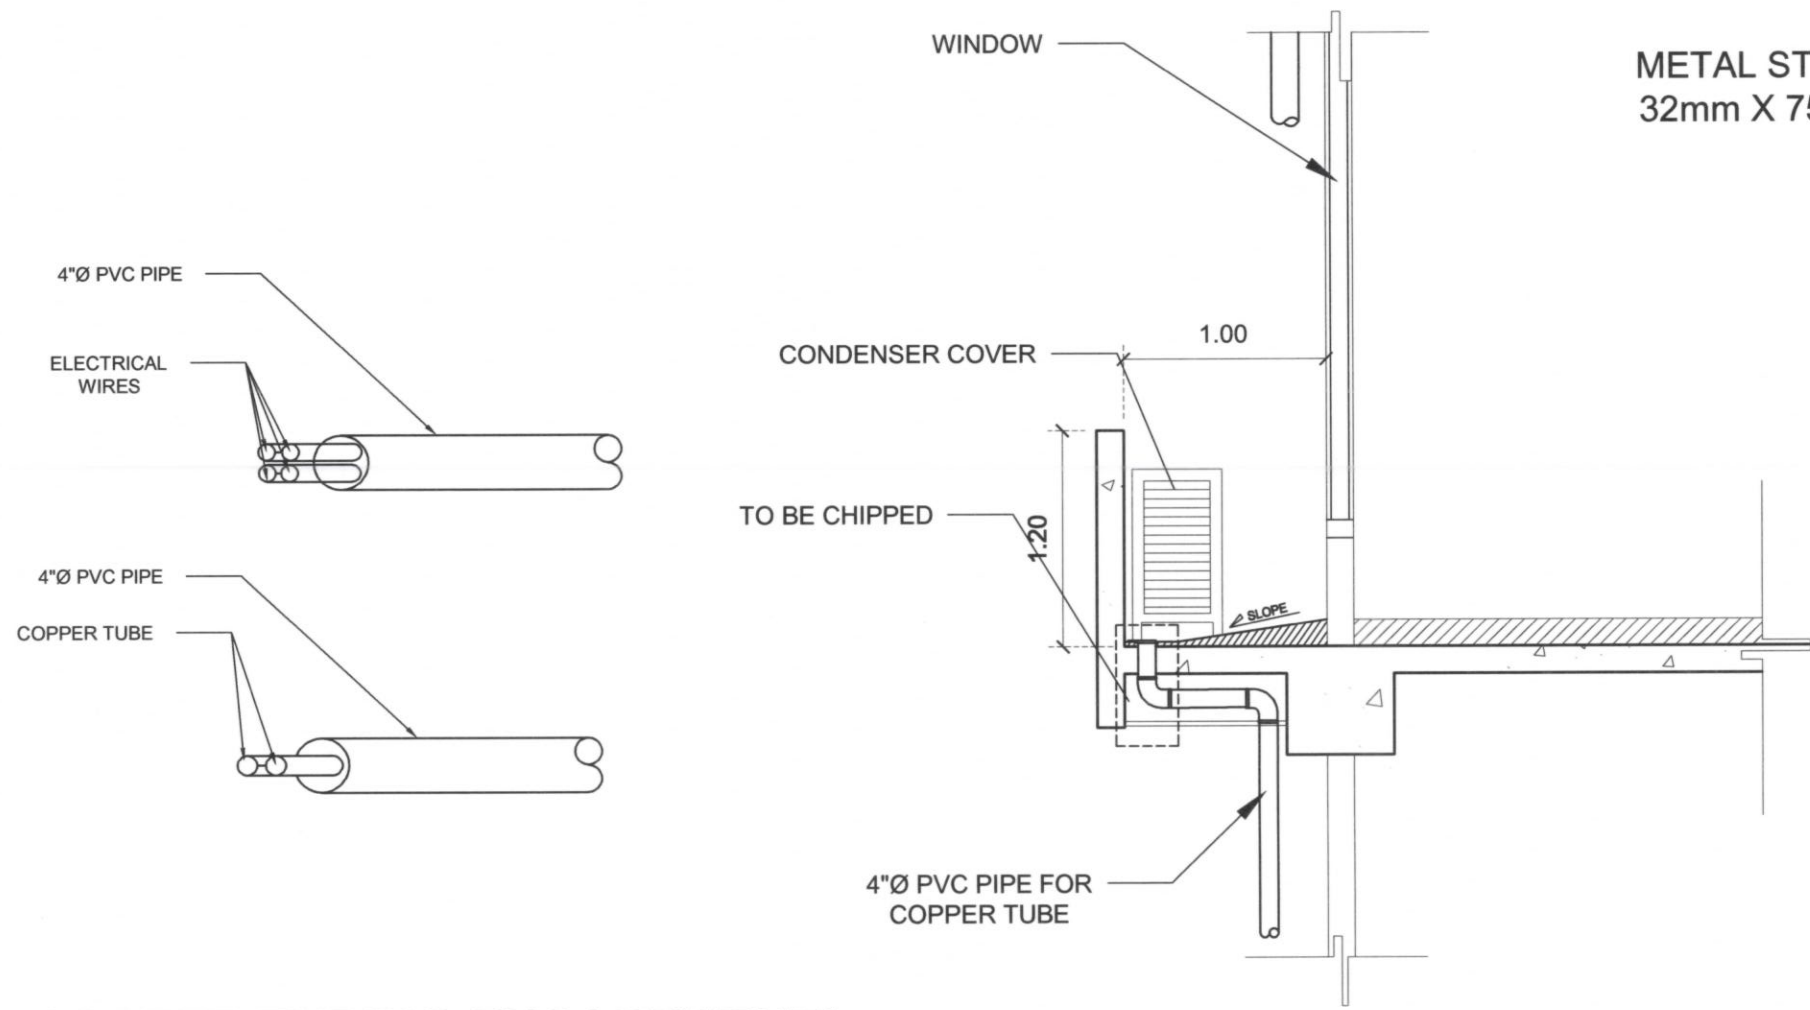


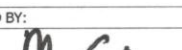




# COPPER TUBING ENCASEMENT/ ELECTRICAL WIRE DETAIL
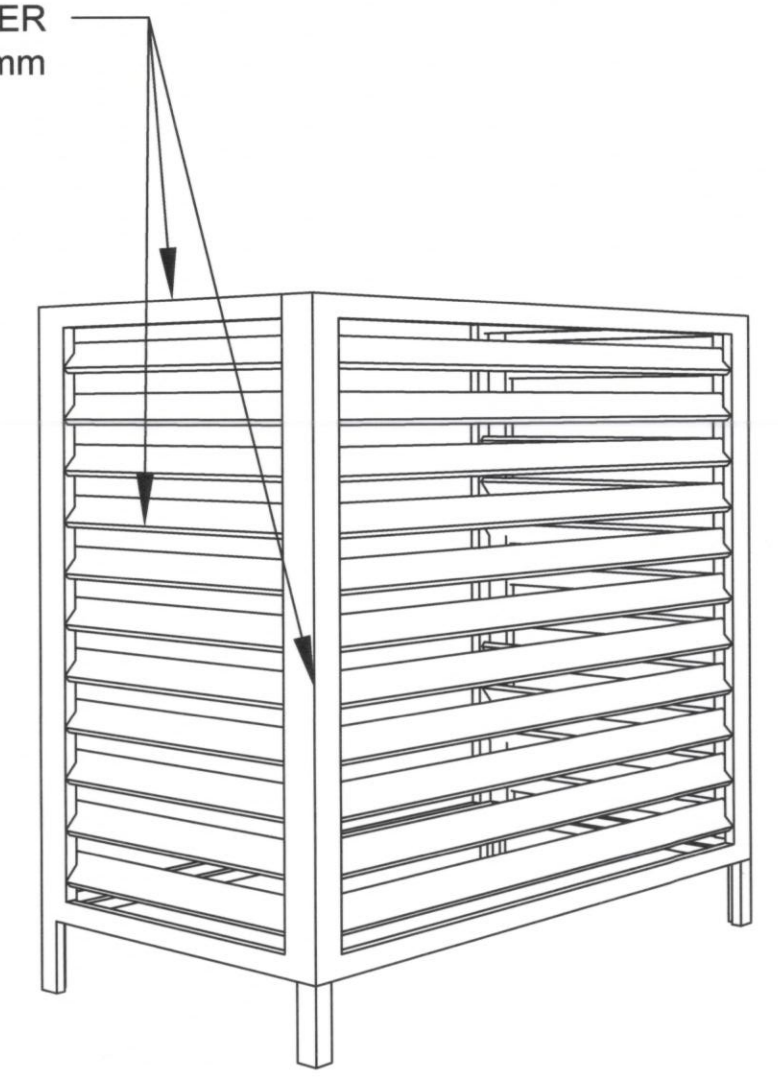
# SECTION

SCALE: 1:50m



# CONDENSER COVER (15 UNITS)

 <div>PHILIPPINE PORTS AUTHORITY</div>	PROJECT TITLE: REPAINTING OF PASSENGER TERMINAL OFFICE BUILDING, REPIPING AND CONCEALING OF EXPOSED CONDENSER, ELECTRICAL AND LAN WIRES					SHEET CONTENT: COPPER TUBING ELECTRICAL WIRE CONDENSER COVER DEISGN	SCALE:
	PORT OF DAPITAN, DAPITAN ZAMBOANGA DEL NORTE						SHEET NO: 5/5
	PREPARED BY:	CHECKED BY:	REVIEWED BY:	RECOMMENDED BY:	APPROVED BY:		DATE:
	 AR. MOHAMMAD ESPINA CONSTRUCTION FOREMAN - COS	 ENGR. BRYAN E. BALLON ACTING SUPERVISING ENGINEER - A	 ENGR. DIOSDADO U. ARANAYDO PRINCIPAL ENGINEER - A	 ENGR. ABDURASAD S. HASAN ESD MANAGER	 ENGR. SUBANRIO M. LIM PORT MANAGER		NOVEMBER 9, 2023

COPPER TUBING  
ELECTRICAL WIRE  
CONDENSER COVER DEISGN