

HERMA CORP.  
(BASECO COMPOUND)

A.T.I.

AFAB

← To Balanga

Provincial Road


MCU  
Bldg.

To Mariveles Town Proper

To Balanga  
National Highway




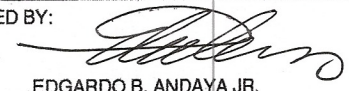


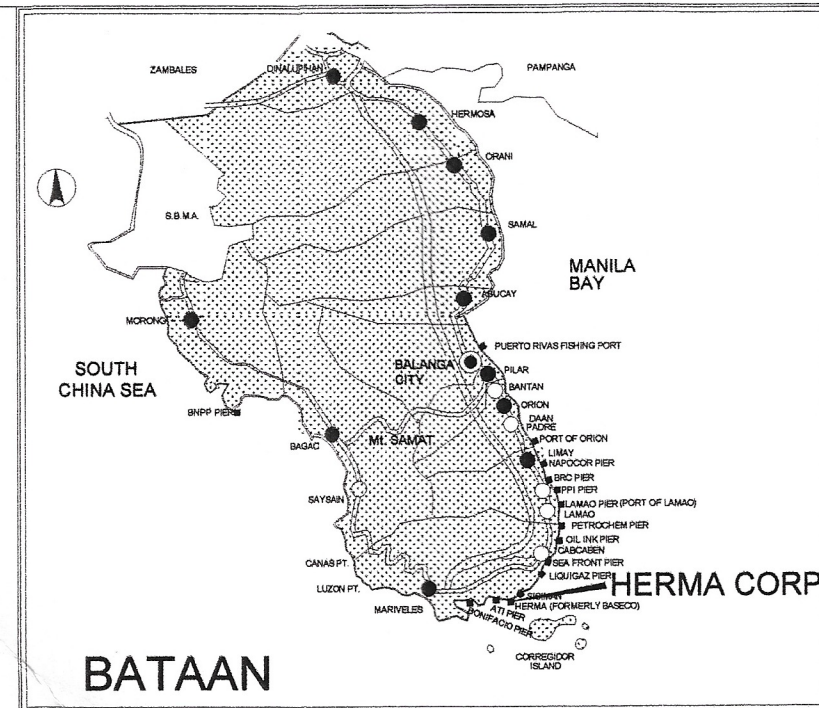

MARIVELES COLLECTION UNIT (MCU)  
Herma Compound, Luzon Ave., Mariveles, Bataan




VICINITY MAPS  
Not to Scale

LOCATION PLAN  
SCALE NTS

 PHILIPPINE PORTS AUTHORITY	 PORT OF LAMAC LAMAC, LIMAY, BATAAN	PROJECT TITLE: MAINTENANCE OF MARIVELES COLLECTION UNIT BUILDING, MARIVELES, BATAAN					DATE: JULY 2023
		PREPARED BY:  LALAIN M. GOMEZ ENGINEER B, PMO-BATAAN/AURORA	CHECKED BY:  EDGARDO B. ANDAYA JR. SUPERVISING ENGINEER A, PMO-BATAAN/AURORA	RECOMMENDING APPROVAL:  ALBERT FRANCIS T. GOLES ACTING ESD MANAGER, PMO-BATAAN/AURORA	APPROVED BY:  JON GABRIELL M. MANANSALA ACTING PORT MANAGER, PMO-BATAAN/AURORA	SHEET CONTENT: - LOCATION PLAN - VICINITY MAP	1
							SHEET NO: 1 / 2




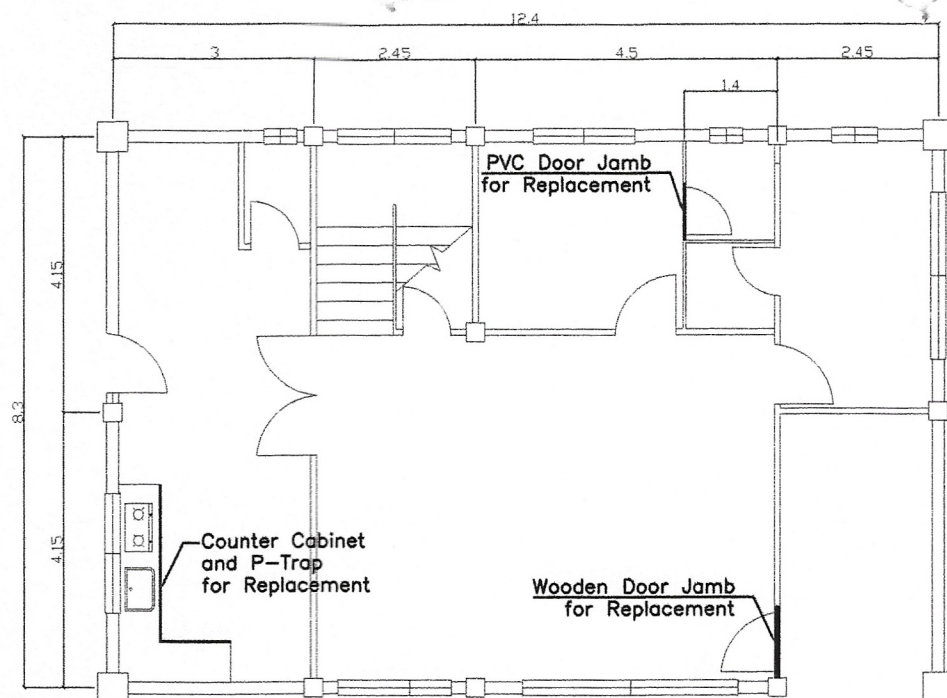

GROUND FLOOR PLAN

SCALE

1:150

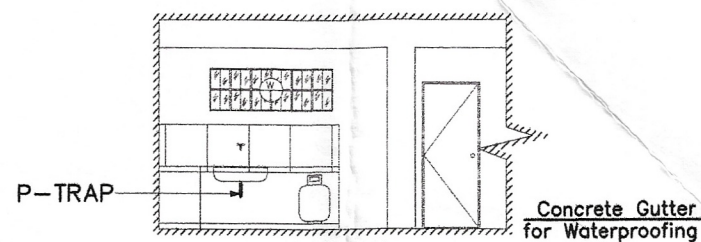

NOTE:


P-TRAP AT THE LAVATORY AREA INCLUDING PVC PIPE ARE REPLACED

2"Ø P-TRAP  
AND 2"Ø PVC PIPE  
FFL

P-TRAP DETAIL

SCALE


NTS

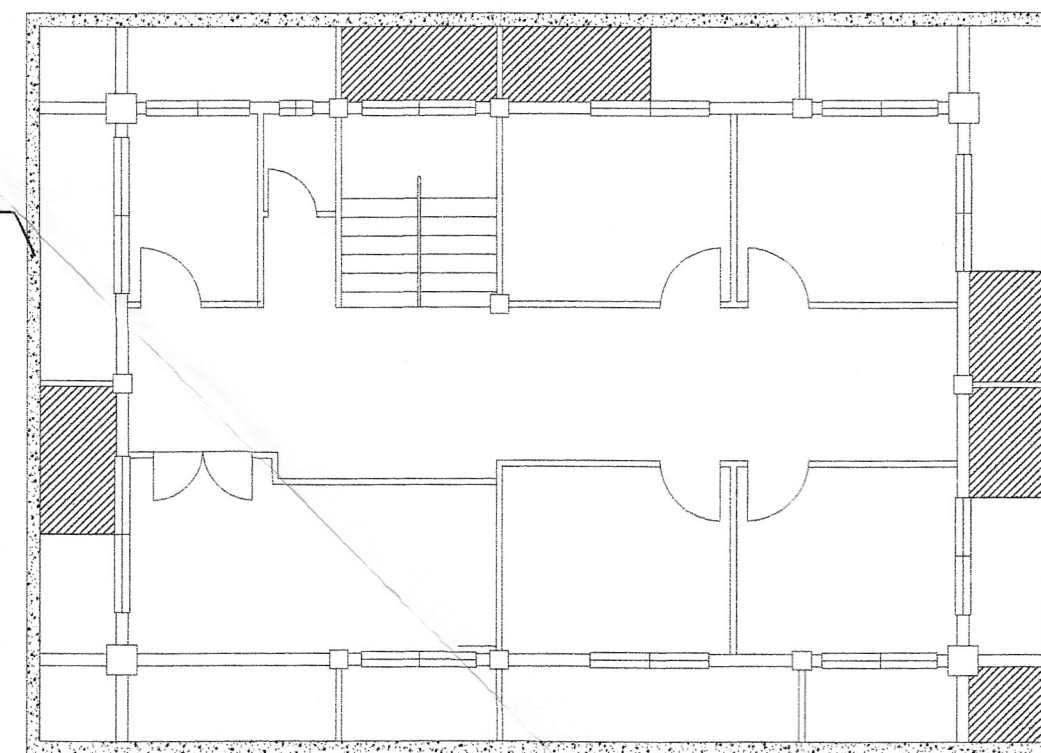

SECOND FLOOR CEILING PLAN

SCALE


1:150

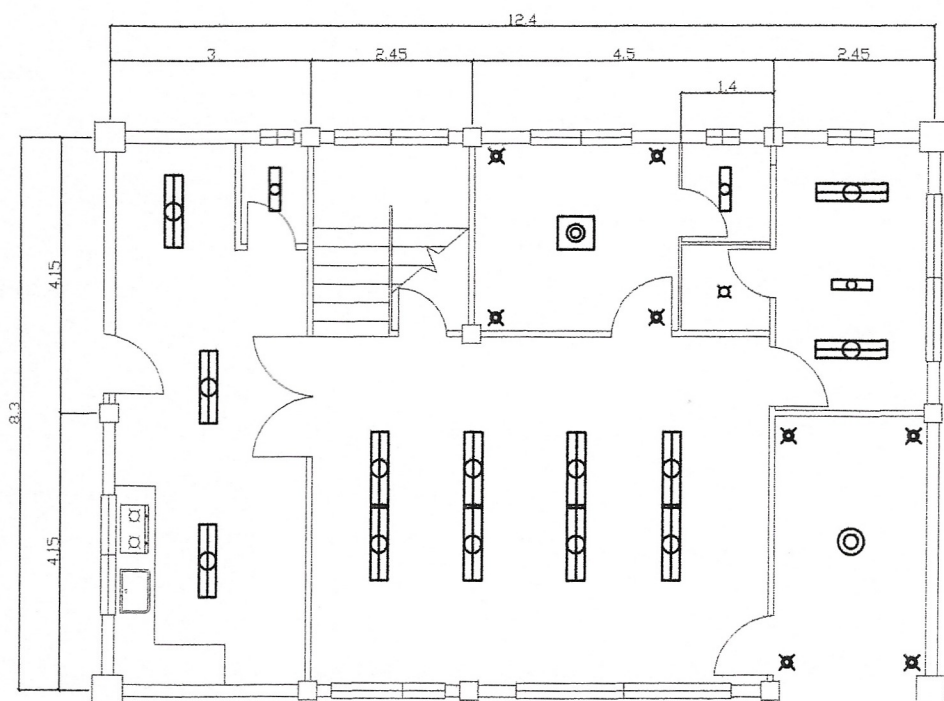

GROUND FLOOR LIGHTING LAYOUT

SCALE

1:150

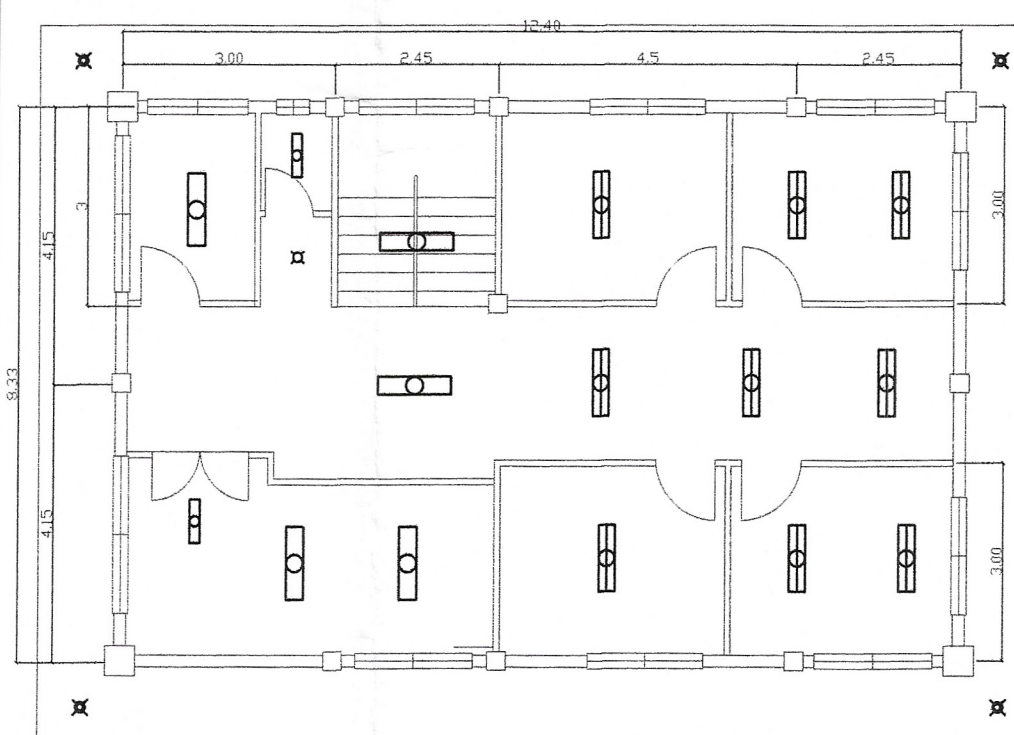

SECOND FLOOR LIGHTING LAYOUT

SCALE

1:150

Note:

For all Recessed Type Lighting Fixtures  
-Replacement of LED Tube  
-Housing/Casing shall be cleaned and retained.

Legend:

- 2 x 20w LED Tube w/ 12"x48" Housing
- 1 x 20w LED Tube w/ 12"x48" Housing
- 1 x 10w LED Tube w/ 12"x24" Housing
- Pinlight w/ LED Bulb
- 18w LED Circular Lamp



PORT OF LAMAO  
LAMAO, LIMAY, BATAAN

PROJECT TITLE: MAINTENANCE OF MARIVELES COLLECTION UNIT BUILDING, MARIVELES, BATAAN

PREPARED BY:

LALAJNE M. GOMEZ  
ENGINEER B, PMO-BATAAN/AURORA

CHECKED BY:

EDGARDO B. ANDAYA JR.  
SUPERVISING ENGINEER A, PMO-BATAAN/AURORA

RECOMMENDING APPROVAL:

ALBERT FRANCIS T. GOLES  
ACTING ESD MANAGER, PMO-BATAAN/AURORA

APPROVED BY:

JON GABRIEL M. MANANSALA  
ACTING PORT MANAGER, PMO-BATAAN/AURORA

SHEET CONTENT:  
- GROUND FLOOR PLAN  
- P-TRAP DETAIL  
- SECOND FLOOR CEILING PLAN  
- GROUND FLOOR LIGHTING LAYOUT  
- SECOND FLOOR LIGHTING LAYOUT

DATE: JULY 2023

2

SHEET NO: 2 / 2