




01.1 VICINITY MAP
SCALE 1:100 METERS

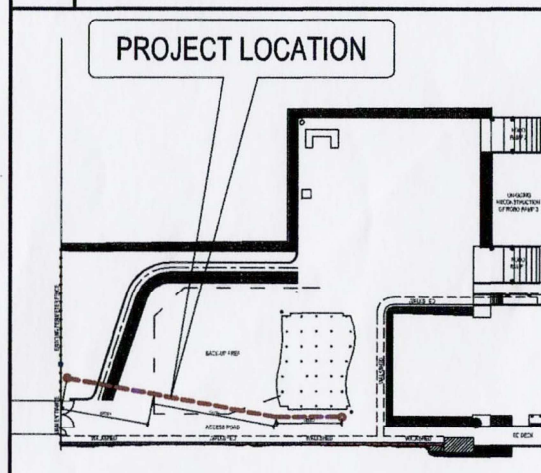


01.2 PROJECT LOCATION PLAN
SCALE 1:2500 METERS

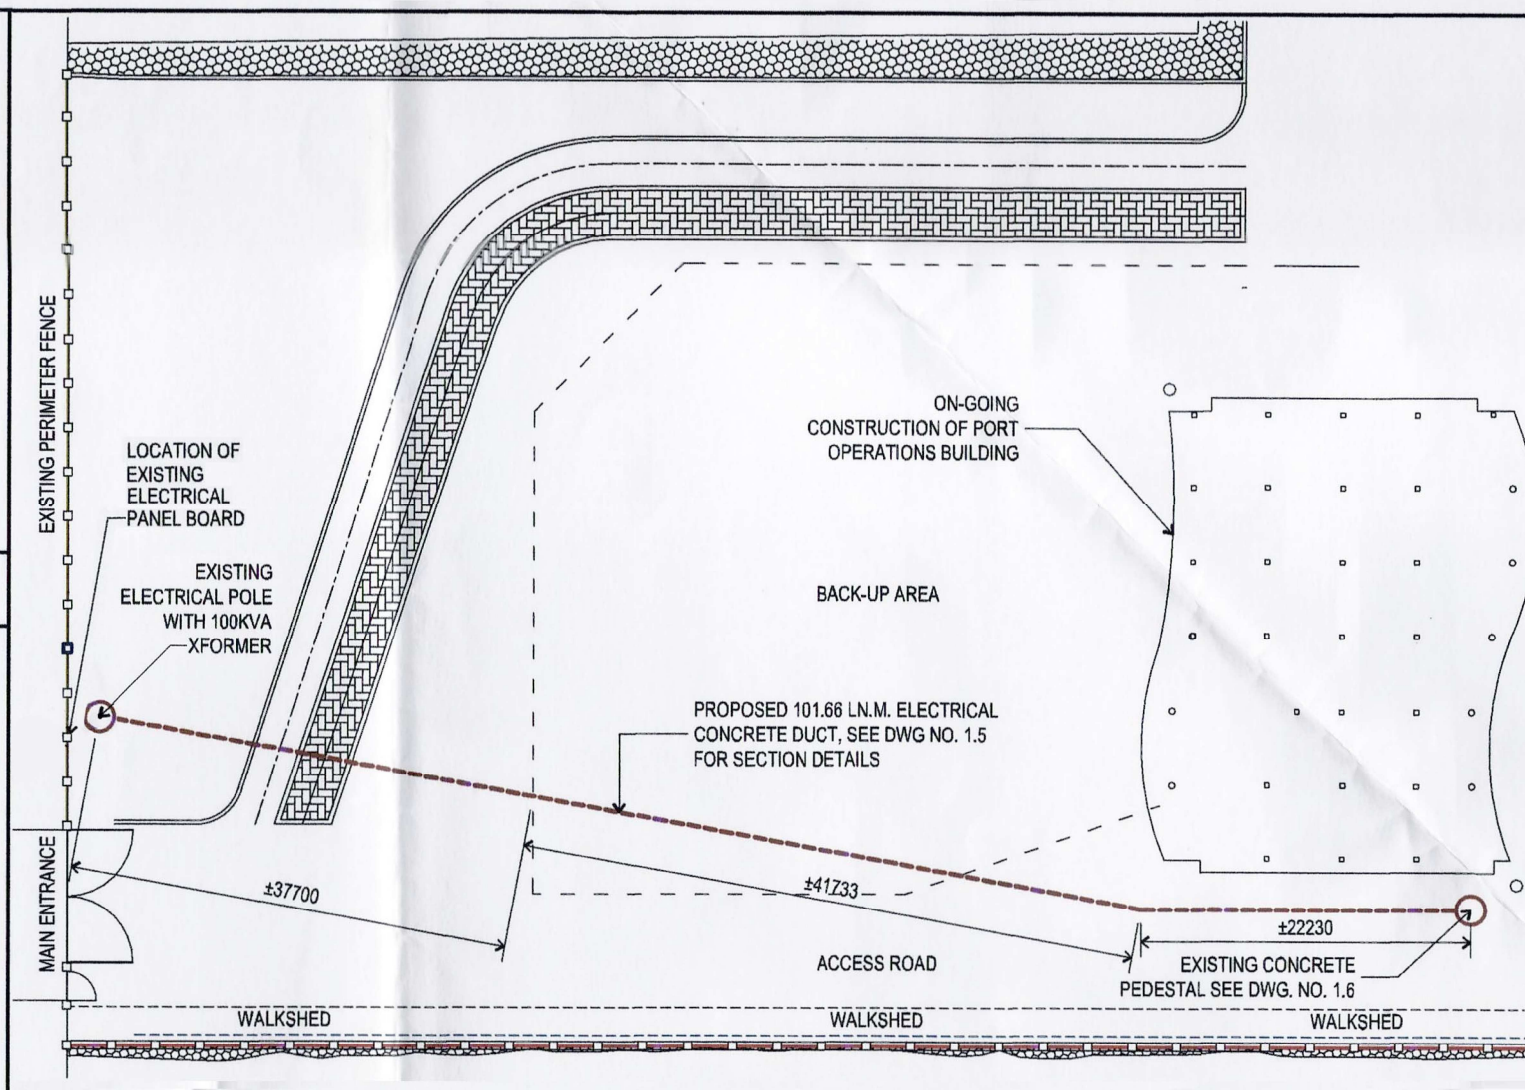


01.3 ELECTRICAL UNDERGROUND CONCRETE DUCT LAYOUT
SCALE 1:500 METERS

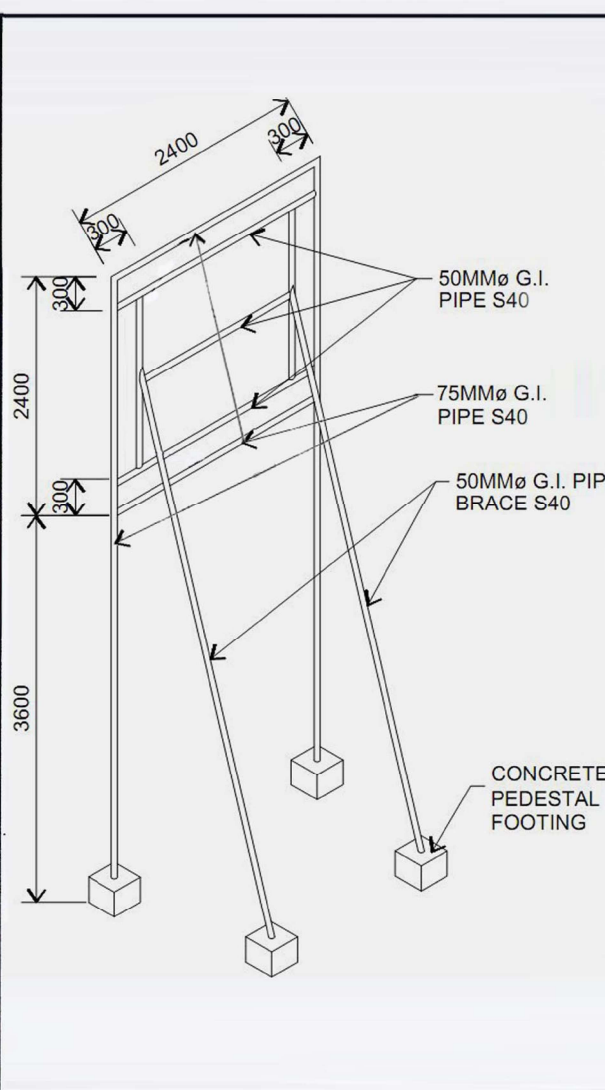


01.4 FRAMING DETAIL FOR STANDARD COA BILLBOARD
SCALE 1:75 METERS

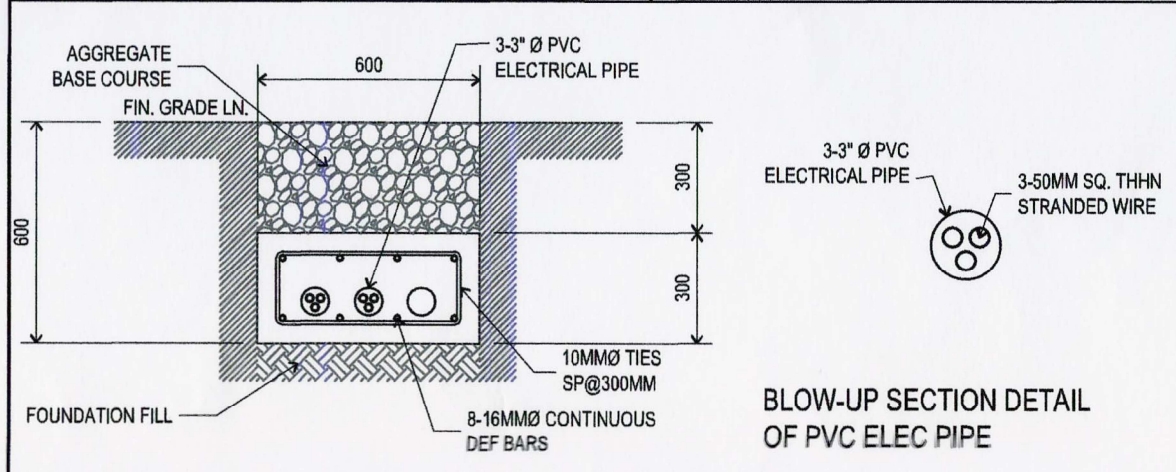


 
 
 
01.5 CONCRETE DUCT SECTION DETAIL - A
SCALE 1:15 METERS

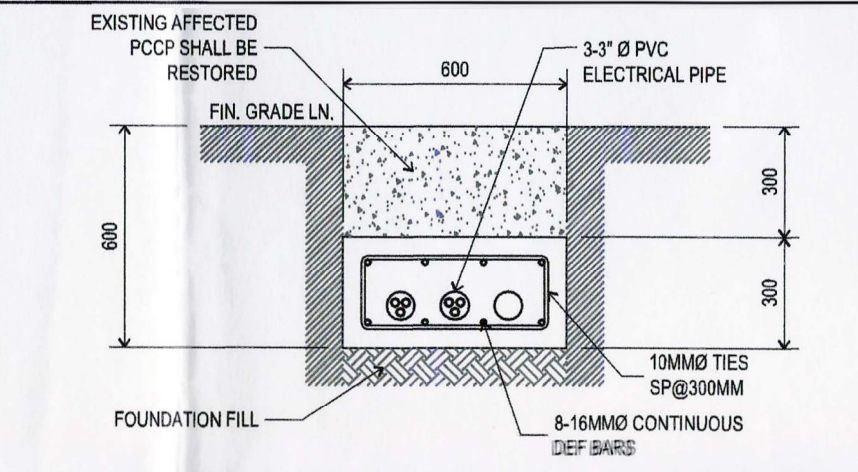

01.6 CONCRETE DUCT SECTION DETAIL - B
SCALE 1:60 METERS

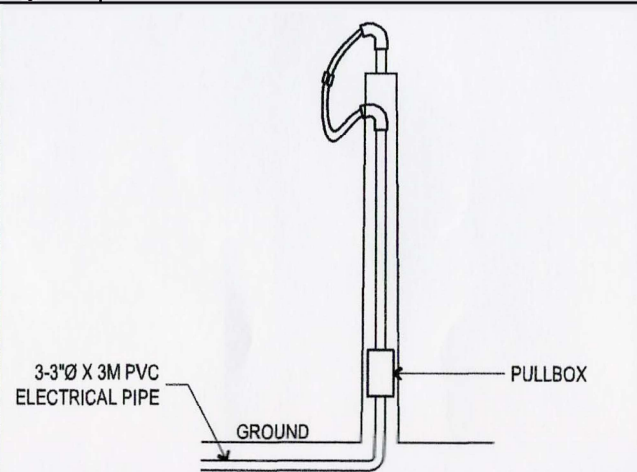

01.7 EXISTING CONCRETE PEDESTAL ELEVATION
SCALE 1:60 METERS

<div>PHILIPPINE PORTS AUTHORITY PMA DAVAO</div> 	PREPARED BY:	CHECKED AND REVIEWED BY:	RECOMMENDING APPROVAL BY:	APPROVED BY:	OWNER:	PROJECT TITLE:	REVISIONS		SHEET NO.	OF
	 VICTOR A. JASPE ENGINEERING ASSISTANT-A	 EDEL PETER L. DELA ROSA SENIOR ENGINEER A	 ASTERIO C. GALLARDO, JR. ESO MANAGER	 ANALEE G. AGUILA PORT MANAGER	ANALEE G. AGUILA PORT MANAGER	PROVISION OF ELECTRICAL UNDERGROUND CONCRETE DUCT AND POWER SUPPLY (SINGLE PHASE) FOR PORT OPERATIONS BUILDING, BABAK PORT	DATE	REMARKS	01	1
							ADDENDUM			
SHEET CONTENTS:						LOCATION:	NO.	PROJECT	CADD BY/VAJ	
VICINITY MAP / PROJECT LOCATION PLAN/ SHEET CONTENTS / LEGEND / BABAK PORT DEVELOPMENT PLAN - ELECTRICAL LAYOUT						BABAK PORT, IGACOS, DAVAO DEL NORTE	DATE	DRAWN	DATE DRAWN/10/05/2020	
									DATE UPDATED/10/6/2020	