




01.1 VICINITY MAP
SCALE 1: NTS METERS

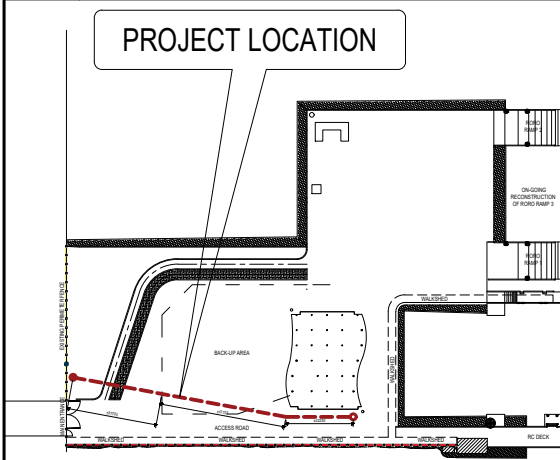


01.2 PROJECT LOCATION PLAN
SCALE 1: 2500 METERS

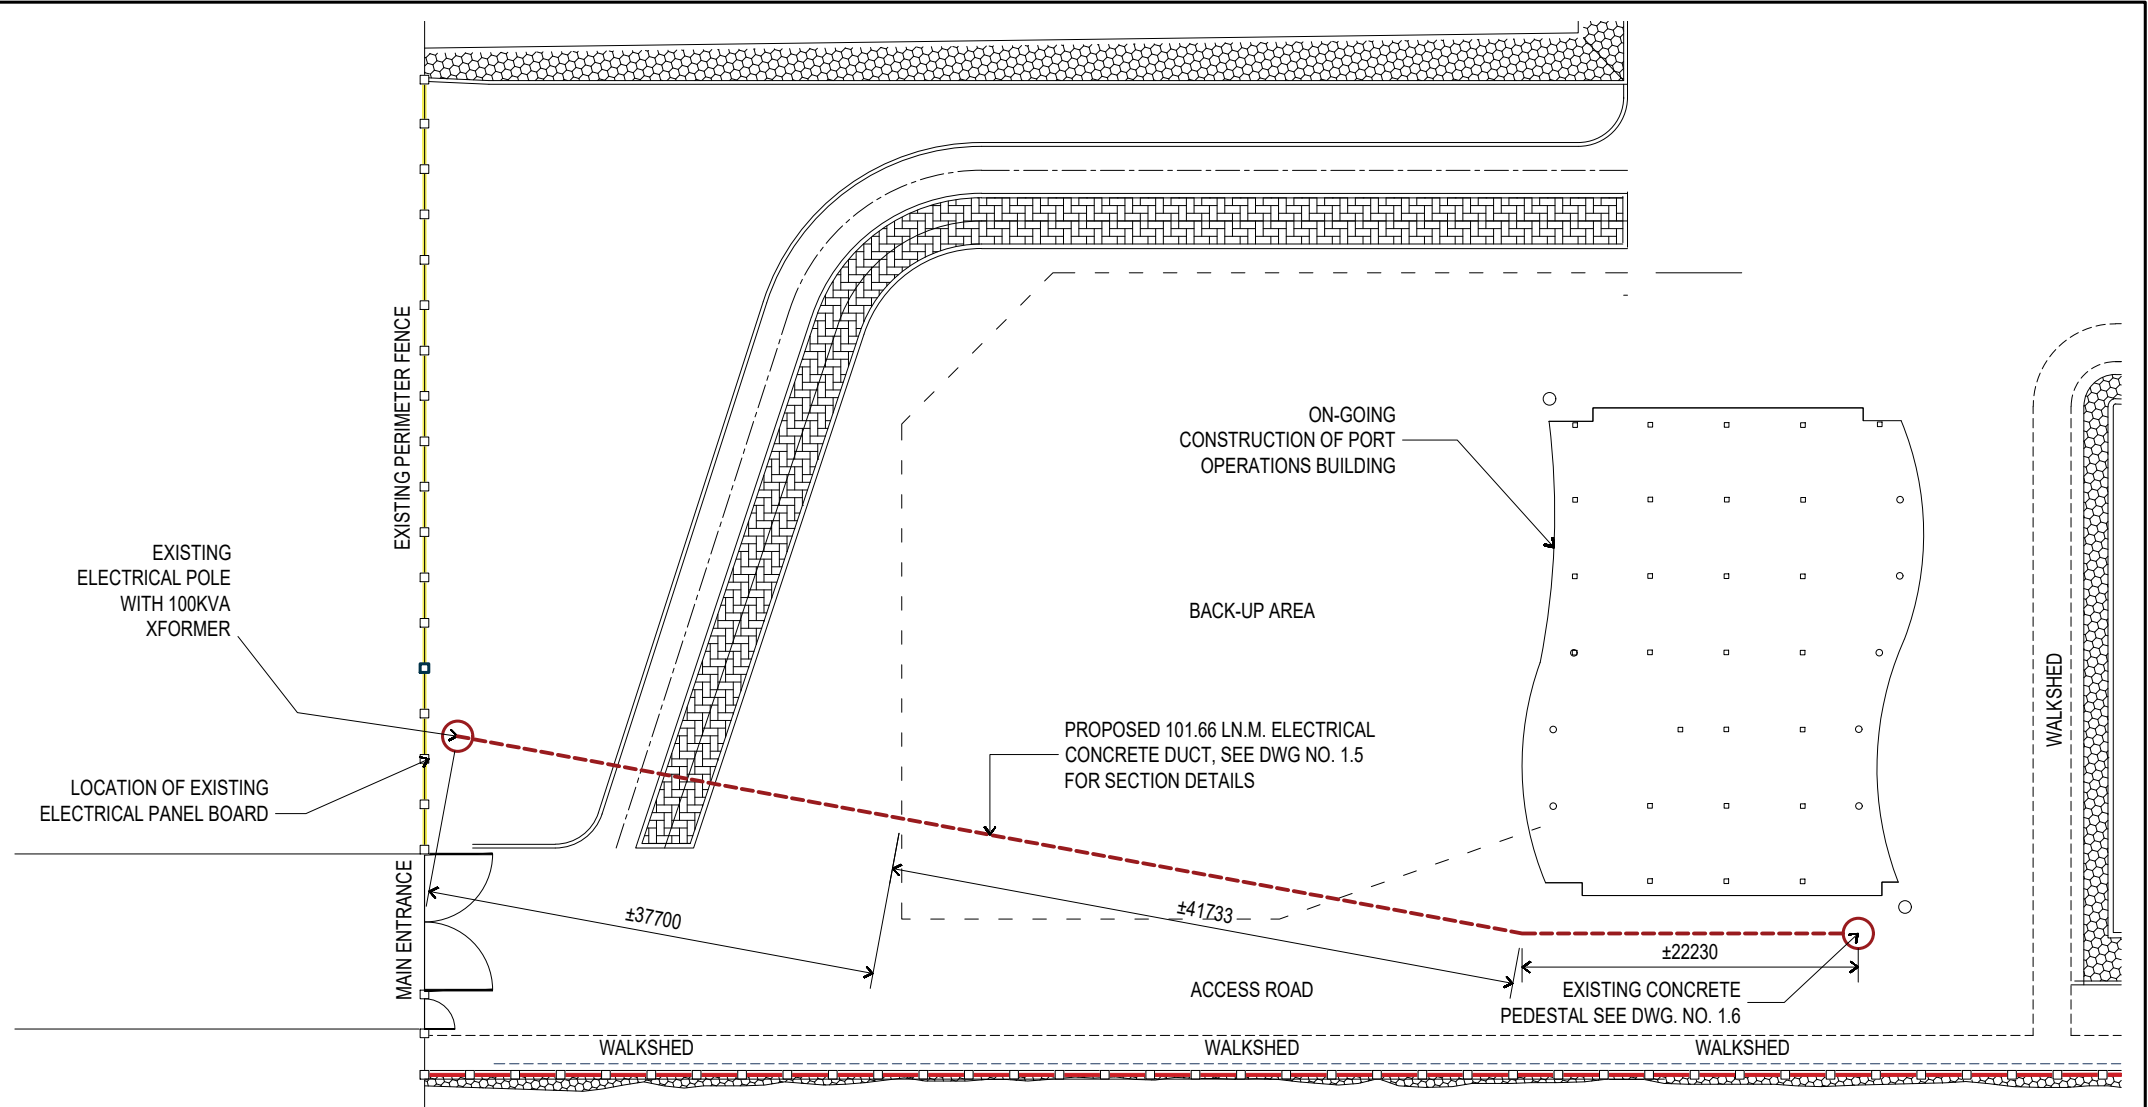


01.4 ELECTRICAL UNDERGROUND CONCRETE DUCT LAYOUT
SCALE 1: 500 METERS

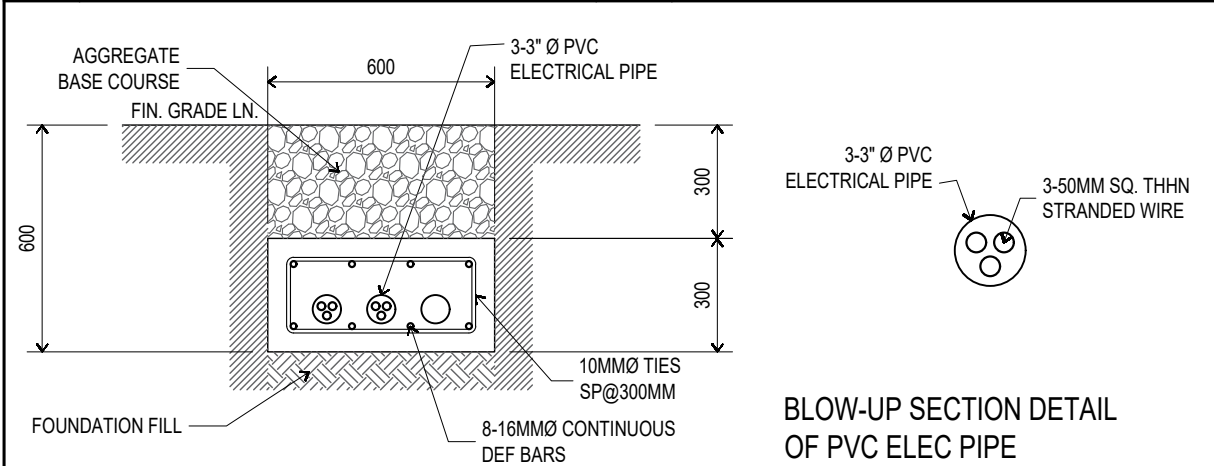

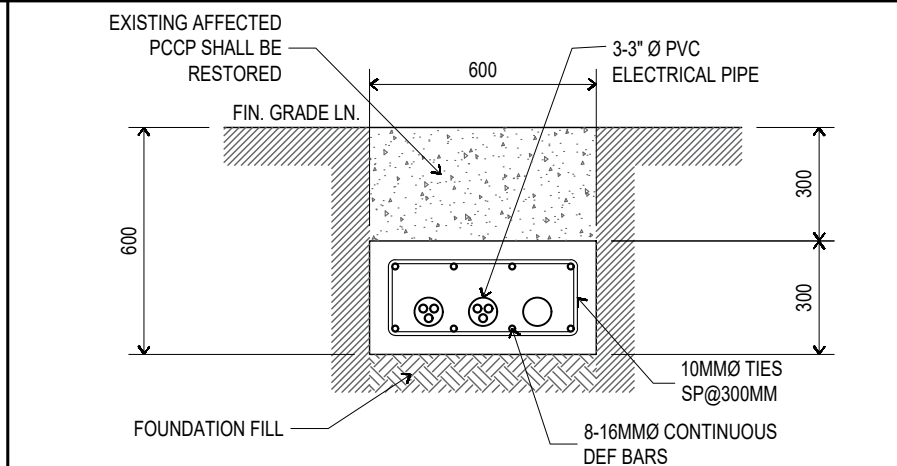


 

01.5 CONCRETE DUCT SECTION DETAIL – A
SCALE 1: 15 METERS

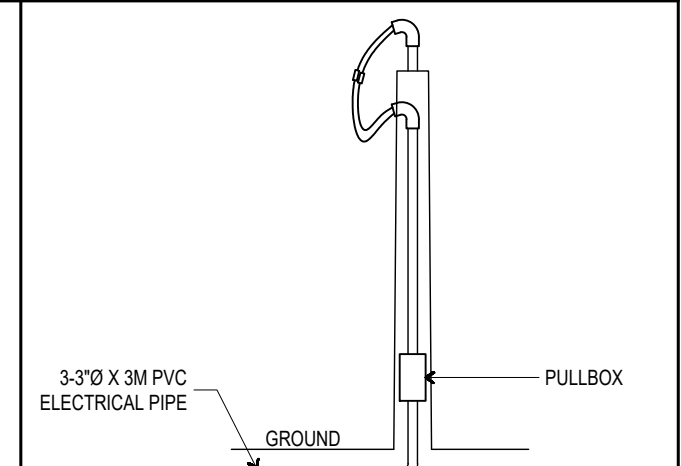

01.6 CONCRETE DUCT SECTION DETAIL – B
SCALE 1: 60 METERS



01.6 EXISTING CONCRETE PEDESTAL ELEVATION
SCALE 1: 60 METERS

	PREPARED BY:	CHECKED AND REVIEWED BY:	RECOMMENDING APPROVAL BY:	APPROVED BY:		OWNER:	PROJECT TITLE:	REVISIONS		SHEET NO.	OF
	 VICTOR A. JASPE ENGINEERING ASSISTANT-A	 EDELPEITER L. DELA ROSA SENIOR ENGINEER A	 ASTERIO C. GALLARDO, JR. ESD MANAGER	 ANALEE G. AGUILA PORT MANAGER		ANALEE G. AGUILA PORT MANAGER	PROVISION OF ELECTRICAL UNDERGROUND CONCRETE DUCT AND POWER SUPPLY (SINGLE PHASE) FOR PORT OPERATIONS BUILDING, BABAK PORT	DATE	REMARKS	01	1
								ADDENDUM			
								NO.			
								PROJECT			
SHEET CONTENTS: VICINITY MAP / PROJECT LOCATION PLAN/ SHEET CONTENTS / LEGEND / BABAK PORT DEVELOPMENT PLAN - ELECTRICAL LAYOUT						LOCATION:	NO.		CADD BY VAJ	DATE DRAWN	DATE UPDATED
						BABAK PORT, IGACOS, DAVAO DEL NORTE	DATE			10/05/2020	10/6/2020
							DRAWN				