



**REQUEST FOR QUOTATION
(SMALL VALUE PROCUREMENT)**

The Philippine Ports Authority, PMO – Zamboanga, Bids and Awards Committee for Engineering Projects now invites contractors/suppliers to submit price quotations for the Repair and Maintenance of Roofing, Ceiling and Ceiling Eaves at GAD Facilities, Port of Zamboanga, Zamboanga City.

Bids/Quotations received in excess of the ABC (Php584,463.87) shall be automatically rejected at Bid opening.

Procurement will be conducted in consonance with Section 53.9 (Small Value Procurement) of the Revised Implementing Rules and Regulations Part A (IRR-A) of Republic Act 9184 (R.A. 9184), otherwise known as the "Government Procurement Reform Act". Only sealed bids/Quotations from **eligible bidders** will be opened and a contract will only be awarded to the Lowest Calculated Responsive Quotation.

The Opening of Sealed Quotation Envelopes shall be at 10:00 AM, November 22, 2018, Conference Room, 2nd Floor PPA Administration Building, Port Area, Zamboanga City.

The PPA, PMO-Zamboanga reserves the right to reject any and all bids, declare a failure of bidding, or not award the contract at any time prior to contract award in accordance with Section 41 of RA 9184 and its IRR, without thereby incurring any liability to the affected bidder or bidders.

For further information, please refer to:

The TWG/Secretariat, PMO-ZAMBOANGA-BAC
PPA, PMO-Zamboanga, Port Area, Zamboanga City 7000
Tel Nos. (062) 991-2037, (062) 991-0650; Fax No. (062) 991-2360


ENGR. JOHNSON D. KHO
Chairperson, PMO-ZAMBOANGA-BAC
PPA, PMO-Zamboanga, Port Area, Zamboanga City 7000

PPA website: www.ppa.com.ph
PhilGeps Website: www.philgeps.net
Date of Publication: November 8-22, 2018

Project No. RM0 04-2018
Encl.: Canvass Form, Approved Agency Estimate, & Plans

CANVASS FORM

Date: Nov. 5, 2018

PR Number: _____

(Supplier)

Gentlemen: Please quote your government price/s for the article/s listed hereunder:

Item No.	Qty	Unit	Articles	Unit Cost	Amount
1	1	1	Supply of materials, labor, and equipment for the Repair and Maintenance of Roofing, Ceiling and Ceiling Eaves at GAD Facilities		
			<p>Scope of Work:</p> <ol style="list-style-type: none"> 1. Removal of Dilapidated Roofing Sheets, Wooden Rafters & Purlins, Accessories and Ceiling Eaves 2. Fabrication/Installation of Prepainted Metal Roofing, Steel Purlins, and accessories 3. Installation of Fiber Cement Board on Metal Frame Ceiling, and Prepainted Bended Metal Spandrel 4. Installation of Electrical Fixtures, Wires and other accessories. 5. Painting Works <p>Minimum Equipment Requirements:</p> <ol style="list-style-type: none"> 1. Cargo/Service Truck - 1 unit 2. H-Frame & Accessories – 1 set 3. Welding Machine – 1 unit <p>Terms and Conditions:</p> <ol style="list-style-type: none"> 1. Term of Payment - 100% Payment upon Completion 2. Project Duration - 43 calendar days 3. Performance Security - in accordance with schedule provided under Section 39.2 of RA 9184 4. Warranty: One (1) year after acceptance 5. Quotations should be submitted in a sealed envelope 6. Detailed breakdown of bill of quantities <p>x-x</p>		

Please submit your quotation on or before 10:00 AM November 22, 2018.


CHRIS V. SUANO
 Senior Engineer A

Canvasser

Very truly yours,

JOHNSON D. KHO
 ESD Manager

The above price/s and/or quotation/s for the article/s you wish to purchase/repair is/are available within _____ days from the date of quotation.

AUTHORIZED SIGNATURE

 Name of Supplier/Firm/Company

Date quoted: _____

Price Valid for: _____

Terms: _____

APPROVED AGENCY ESTIMATE


PROJECT: REPAIR AND MAINTENANCE OF ROOFING, CEILING AND CEILING EAVES AT GAD FACILITIES
 LOCATION: GAD CENTER, PORT OF ZAMBOANGA
 OWNER: PPA, PMO-ZAMBOANGA
 SUBJECT: TOTAL PROJECT COST

Note: Based from the approved program of works and drawings


Item	Description	Unit	Qty	Unit Cost	Amount
I	Other General Requirements				
I.a	Occupational Safety and Health Program	CD	43		
I.b	Mobilization/Demobilization	Lot	1		
II	Roofing				
II.a	Removal of Dilapidated Roofing Sheets, Wooden Rafters & Purlins, Accessories and Ceiling Eaves	LS	1		
II.b	Prepainted Metal Roofing Sheets - 0.427mm thick Long Span - Insulation Lining Sheet (5mm X 1.2m)	m ²	190.34		
II.c	Prepainted and Fabricated Metal Roofing Accessories (Ridge Rolls & End Flashing)	Ln.m	46.47		
II.d	SPL-1: Prepainted and Fabricated Metal Roofing Accessories (Fascia on Metal Frame, Metal Furring)	Ln.m	61.16		
II.e	Structural Steel Purlins - 2" (50.8mm) X 4" (102mm) X 3.0m C-Purlins - 2" (50.8mm) X 6" (152.40mm) X 3.0m C-Purlins " - 12mm Ø Deformed Structural Bars	Kgs	112.08		
III	Ceiling Eaves				
III.a	Fiber Cement Board on Metal Frame Ceiling - 5mm X 4' X 8' Fiber Cement Board - Single Metal Furring X 5m Length - Double Metal Furring X 5m Length (For Carrying Channel) - Carrying Channels X 5m Length (For Hanger) - 1" X 3m Wall Angle	m ²	98.80		
III.b	Pre-Painted Bended Metal Spandrel - Spandrel - 1"x3m Wall Angle	m ²	60.57		
III.c	Electrical Works - 25w recessed panel LED light (18 pcs) - 18w recessed LED light (10 pcs) - other lighting fixtures, wires, and accessories	Units	34.00		
IV	Painting				
IV.a	Painting Works (Metal Painting) - Red Oxide (2 coats)	m ²	118.31		
IV.b	Painting Works (Ceiling Painting) - Flat Latex (2 coats)	m ²	98.80		
A	MATERIAL COST				
B	LABOR COST				
C	EQUIPMENT				
D	DIRECT COST (A + B + C)				
E	O.C.M. (12% OF D)				
F	PROFIT (10% OF D)				
G	12% VAT				
H	TOTAL PROJECT COST (D + E + F + G)				<u>≤Php584,463.87</u>

2

THIS SITE
REPAIR AND MAINTENANCE OF ROOFING,
CEILING AND CEILING EAVES OF GAD
FACILITIES

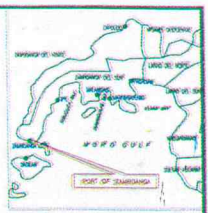


01 VICINITY MAP
SHT01 NTS

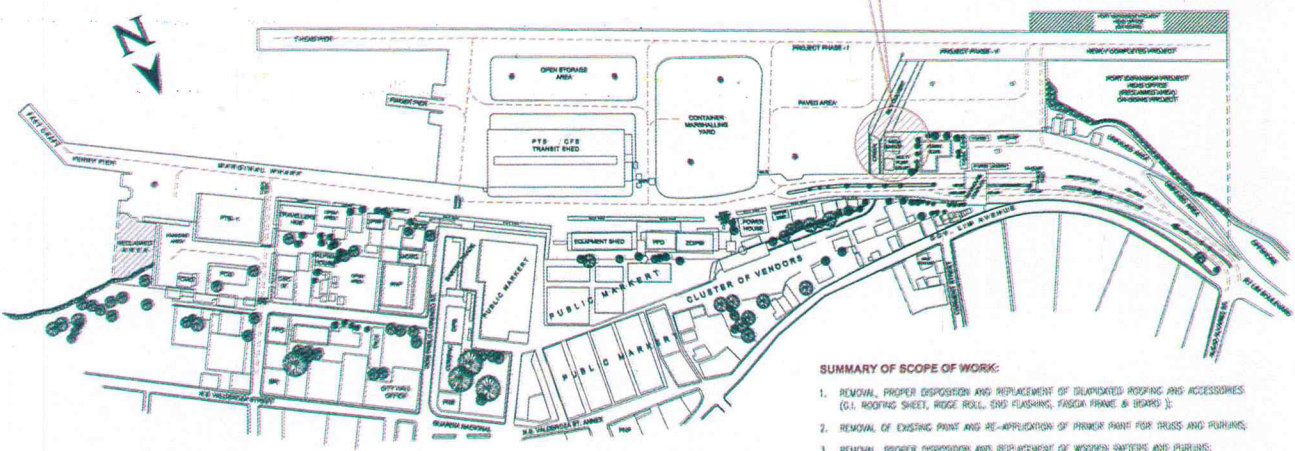


02 SITE LOCATION PLAN
SHT01 NTS

- SUMMARY OF SCOPE OF WORK:**
1. REMOVAL, PROPER DISPOSITION AND REPLACEMENT OF DILAPIDATED ROOFING AND ACCESSORIES (G.I. ROOFING SHEET, RIDGE ROLL, END FLASHING, FASCIA FRAME & BOARDS);
 2. REMOVAL OF EXISTING PAINT AND RE-APPLICATION OF PRIMER PAINT FOR TRUSS AND PURLINS;
 3. REMOVAL, PROPER DISPOSITION AND REPLACEMENT OF WOODEN RAFTERS AND PURLINS;
 4. REMOVAL, PROPER DISPOSITION AND REPLACEMENT OF DILAPIDATED CEILING AND CEILING EAVES;
 5. REMOVAL, PROPER DISPOSITION AND REPLACEMENT OF EXISTING LIGHTING ELECTRICAL SYSTEM;
 6. REMOVAL, PROPER DISPOSITION, REPLACEMENT AND RE-WIRING OF EXISTING CIRCUIT PANEL BOARD AND;
 7. PAINTING OF CEILING.


<p>PHILIPPINE PORTS AUTHORITY AND ZAMBOANGA CITY MAY 2018</p>	TITLE: REPAIR AND MAINTENANCE OF ROOFING, CEILING AND CEILING EAVES OF GAD FACILITIES					SHEET CONTENTS:		SHEET NO.	
	LOCATION: PORT AREA, PORT OF ZAMBOANGA, ZAMBOANGA CITY	CHECKED BY: EUGENIO B. GALVEZ	REVIEWED BY: MAHSON B. UKKOH	RECOMMENDED BY: TASHMA H. ABD-MAADIL	APPROVED BY: JOHNSON D. KHO	APPROVED BY: LIBERTO C. DELA ROSA			1
	PREPARED BY: EUGENIO B. GALVEZ	CHECKED BY: MAHSON B. UKKOH	REVIEWED BY: TASHMA H. ABD-MAADIL	RECOMMENDED BY: JOHNSON D. KHO	APPROVED BY: LIBERTO C. DELA ROSA				5
	SENIOR ENGINEER A	SUPERVISOR ENGINEER A	PRINCIPAL ENGINEER A	EBD MANAGER	PORT MANAGER				

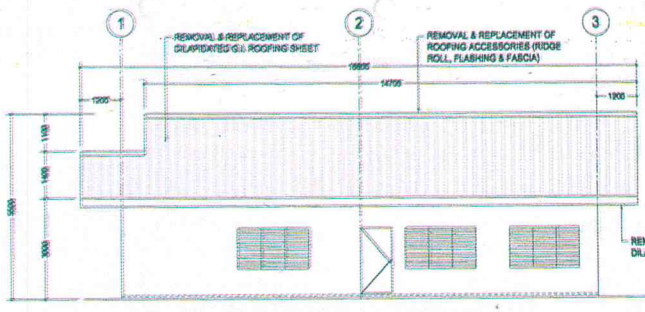


02 EXISTING FRONT ELEVATION
SHT02 SCALE 1:100 MTS

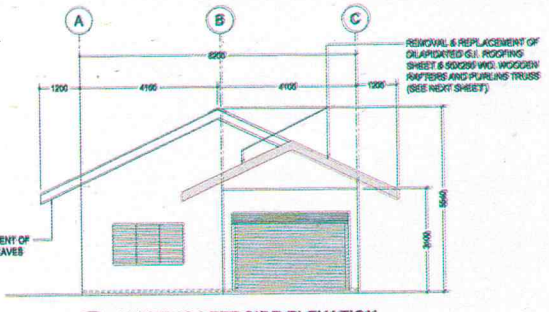

03 EXISTING LEFT SIDE ELEVATION
SHT02 SCALE 1:100 MTS

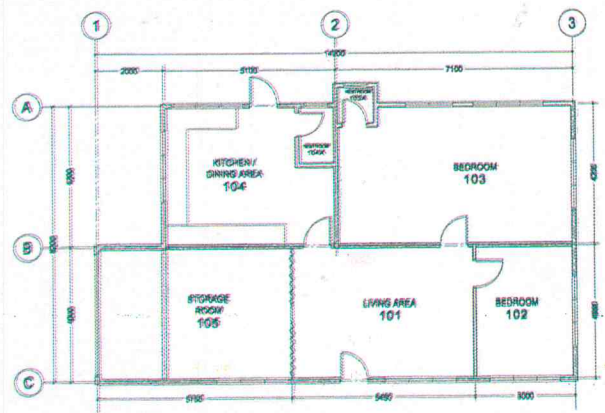




01 EXISTING FLOOR PLAN (GAD CENTER)
SHT02 SCALE 1:100 MTS

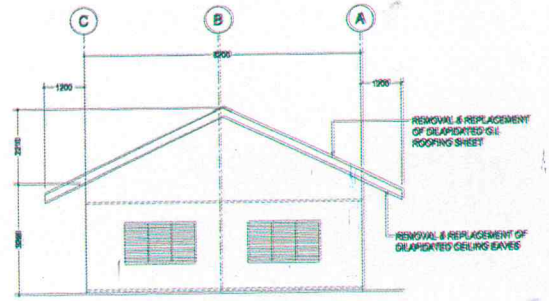

04 EXISTING RIGHT SIDE ELEVATION
SHT02 SCALE 1:100 MTS

<p>PHILIPPINE PORTS AUTHORITY AND ZAMBOANGA CITY MAY 2018</p>	TITLE: REPAIR AND MAINTENANCE OF ROOFING, CEILING AND CEILING EAVES OF GAD FACILITIES					SHEET CONTENTS:		SHEET NO.	
	LOCATION: PORT AREA, PORT OF ZAMBOANGA, ZAMBOANGA CITY	CHECKED BY: EUGENIO B. GALVEZ	REVIEWED BY: MAHSON B. UKKOH	RECOMMENDED BY: TASHMA H. ABD-MAADIL	APPROVED BY: JOHNSON D. KHO	APPROVED BY: LIBERTO C. DELA ROSA			2
	PREPARED BY: EUGENIO B. GALVEZ	CHECKED BY: MAHSON B. UKKOH	REVIEWED BY: TASHMA H. ABD-MAADIL	RECOMMENDED BY: JOHNSON D. KHO	APPROVED BY: LIBERTO C. DELA ROSA				5
	SENIOR ENGINEER A	SUPERVISOR ENGINEER A	PRINCIPAL ENGINEER A	EBD MANAGER	PORT MANAGER				

6

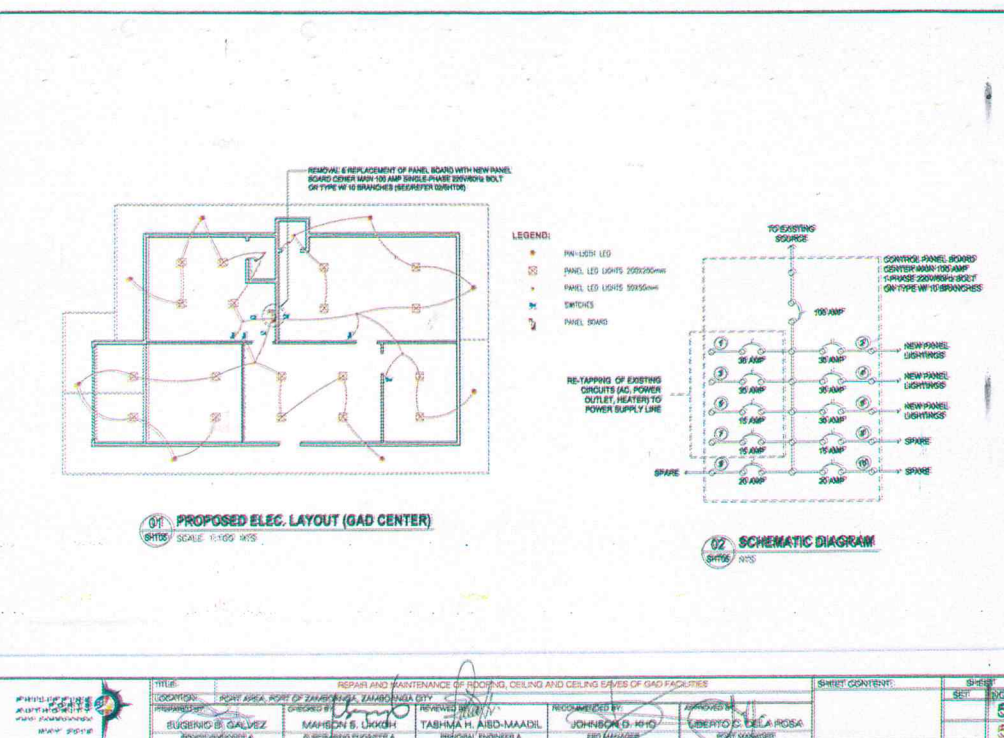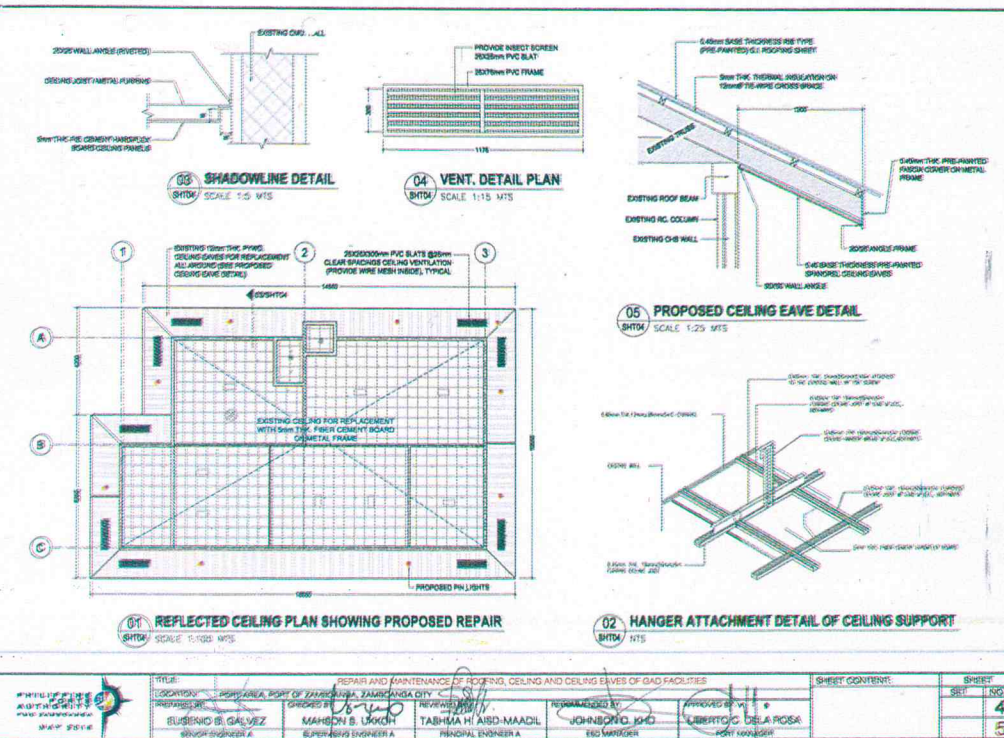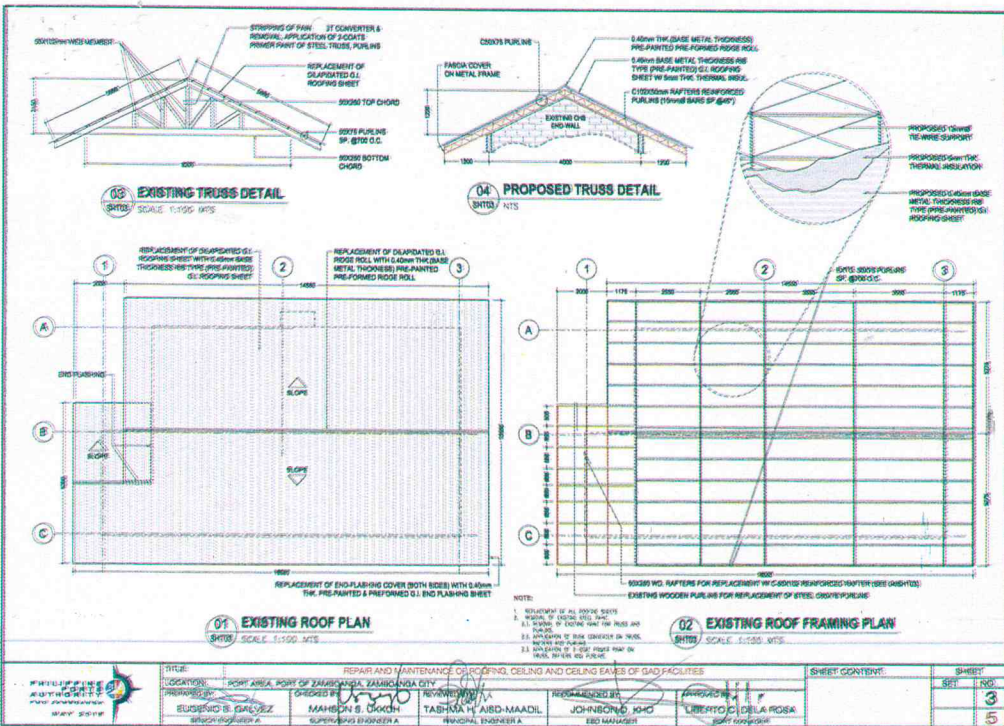

TITLE	REPAIR AND MAINTENANCE OF ROOFING, CEILING AND CEILING EAWE OF GAD FACILITIES	SHEET CONTENT	SHEET NO.
LOCATION	PORT AREA, PORT OF ZAMBANGIDA, ZAMBANGIDA CITY	RECOMMENDED BY	NO. 3
DESIGNED BY	EUGENIO B. GALVEZ	APPROVED BY	NO. 4
CHECKED BY	MAHEON B. UJONG	LIBERTO C. DELA ROSA	NO. 5
SUPERVISOR	TABHMA H. AIBD-MAADIL	EDD MANAGER	NO. 5
PRINCIPAL ENGINEER A			

12