


1
ST-1 ST-1

BOTTOM SLAB FRAMING PLAN

SCALE

1:20

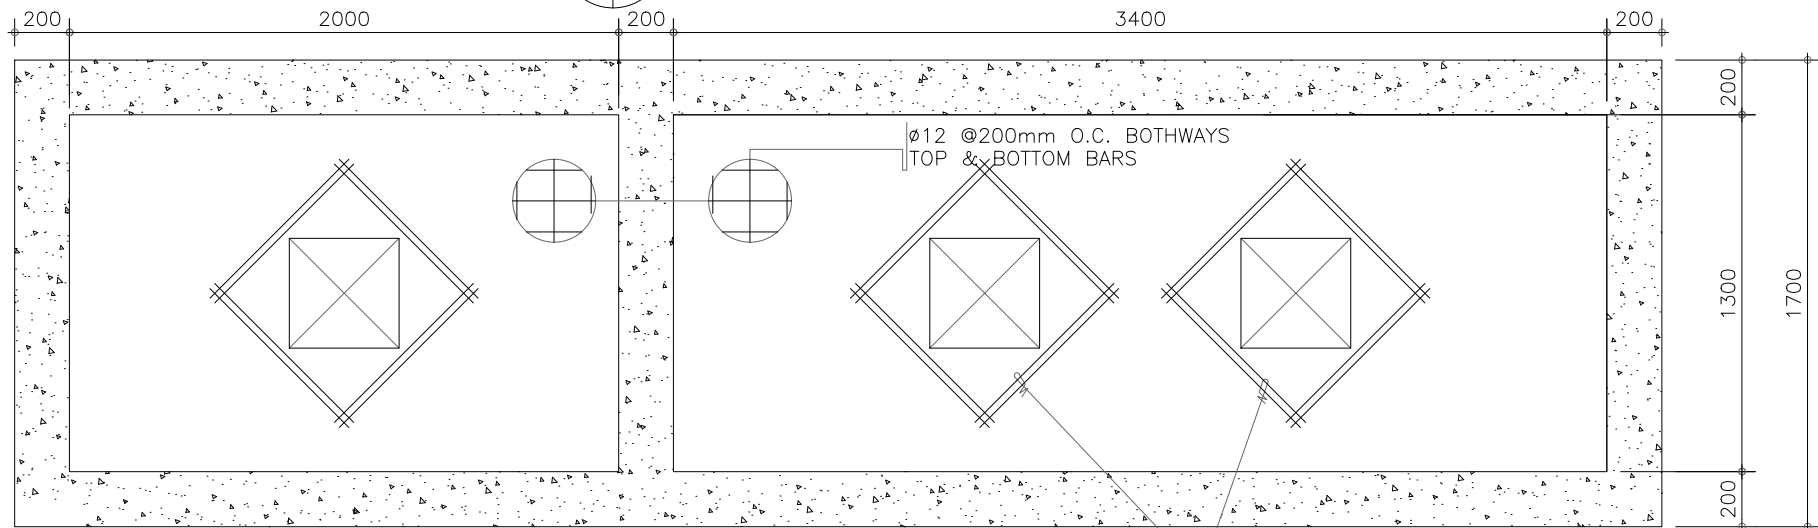

2
ST-1 ST-1

TOP SLAB FRAMING PLAN

SCALE

1:20

2-Ø12 TOP &
BOTTOM BARS AS
SHOWN



REAL ESTATE MANAGEMENT DIVISION

PROJECT TITLE: PROVISION OF SEPTIC TANK FOR 3RD TO 5TH FLOOR MARSMAN BUILDING

PREPARED BY:

JOSEPH RYAN B. RASALAN
SUPERVISING ENGINEER A

REVIEWED & CHECKED BY:

IRMA C. BACTOL
PRINCIPAL ENGINEER A

RECOMMENDED BY:

ARNOLD B. VILLEGAS
MANAGER, REMD

APPROVED BY:

ELIGIO P. FORTAJADA
ACTING PORT MANAGER, PMO NCR SOUTH

SHEET NO.

1
3