








LEGEND:

-  - LOCATION OF LIGHTNING ARRESTER WITH PEDESTAL
-  - LOCATION OF LIGHTNING ARRESTER IN HIGH MAST TOWER WITH CLAMP

PORT OF LAMAO, LIMAY, BATAAN

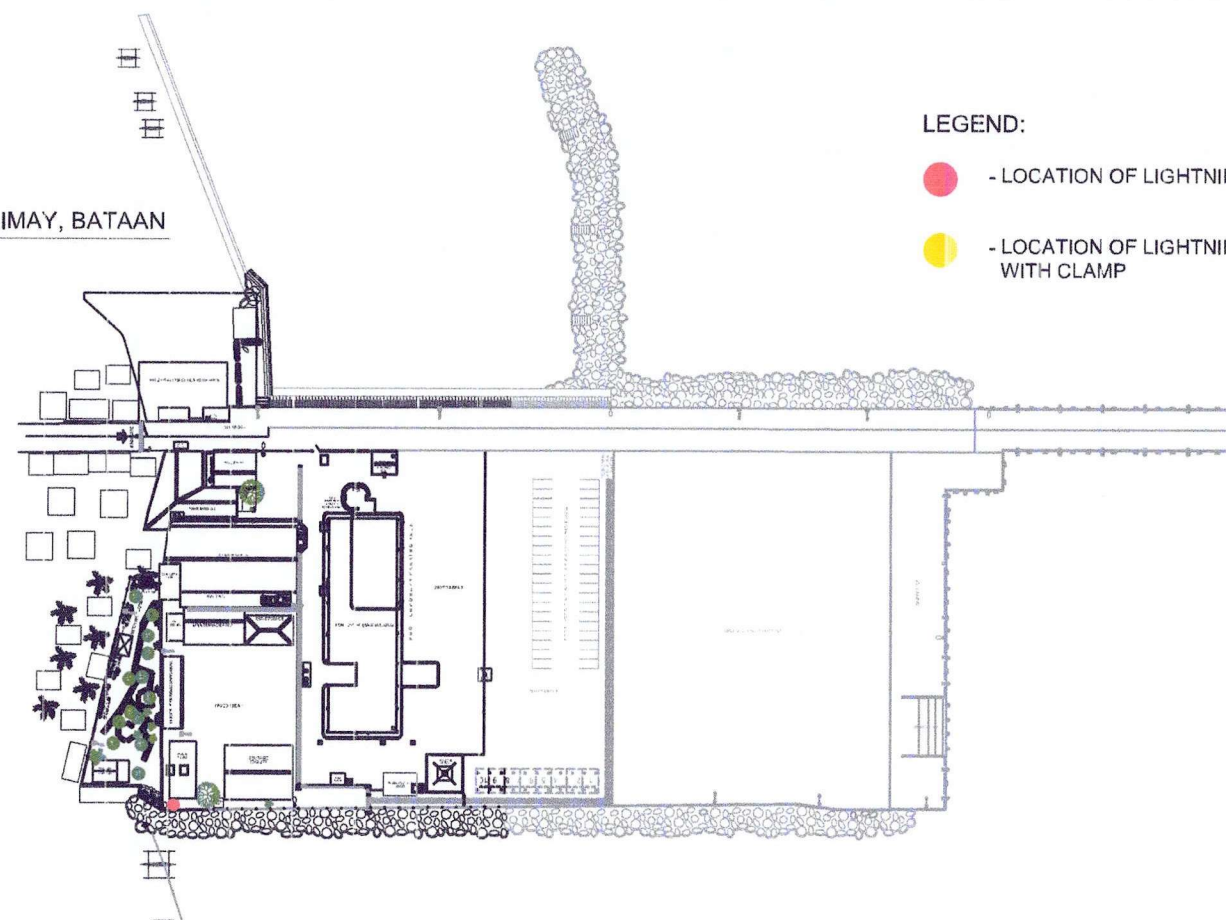

PORT CAPINPIN, ORION, BATAAN

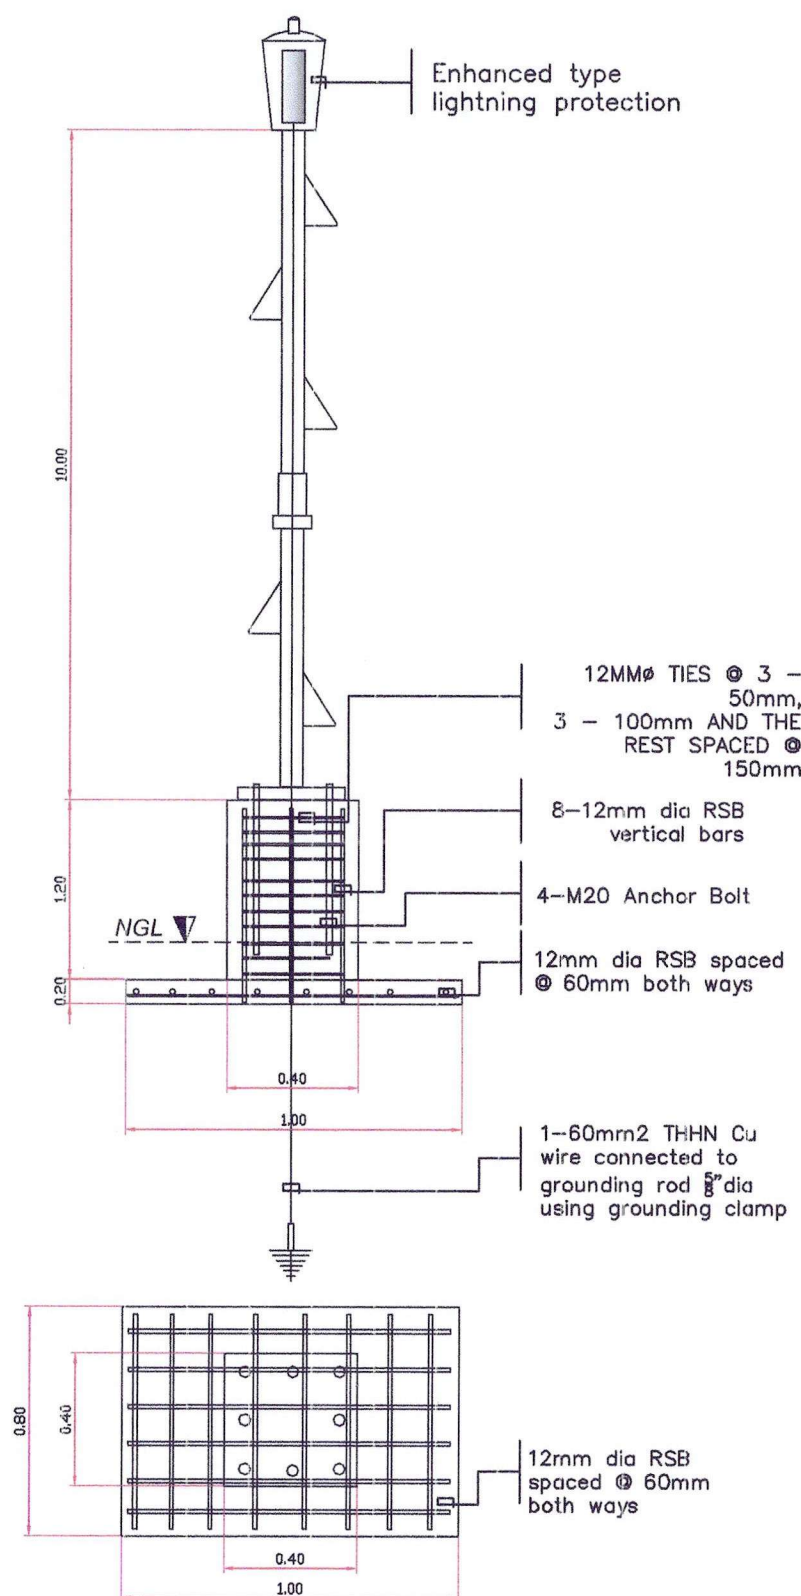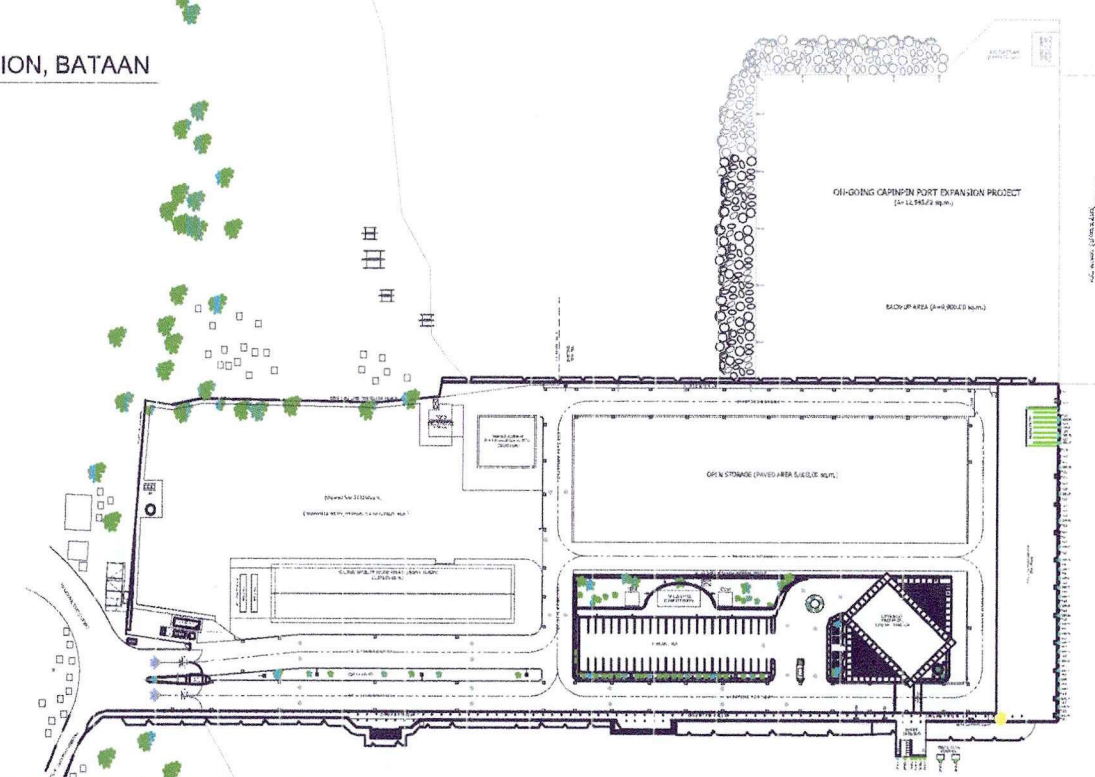

PORT OF LAMAO, LIMAY, BATAAN



PORT MANAGEMENT OFFICE  
BATAAN/AURORA

PROJECT TITLE:

REPLACEMENT OF OLD LIGHTNING ARREST AT PORT OF LAMAO, LIMAY AND PORT CAPINPIN, ORION, BATAAN

PREPARED BY:

**MAURICIO M. REYES II**  
ENGINEER B, PMO-BATAAN/AURORA

CHECKED BY:

**EDGARDO B. ANDAYA JR.**  
SUPERVISING ENGINEER A, PMO-BATAAN/AURORA

RECOMMENDING APPROVAL:

**ALBERT FRANCIS T. COLES**  
ACTING ESD MANAGER, PMO-BATAAN/AURORA

APPROVED BY:

**ALAN V. ROLDAN**  
PORT MANAGER, PMO-BATAAN/AURORA

SHEET CONTENT:

LIGHTNING ARRESTER

**AS-SHOWN**

DATE:

JUNE 2022

SHEET No.

1 OF 1