



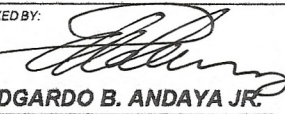
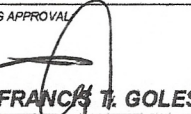

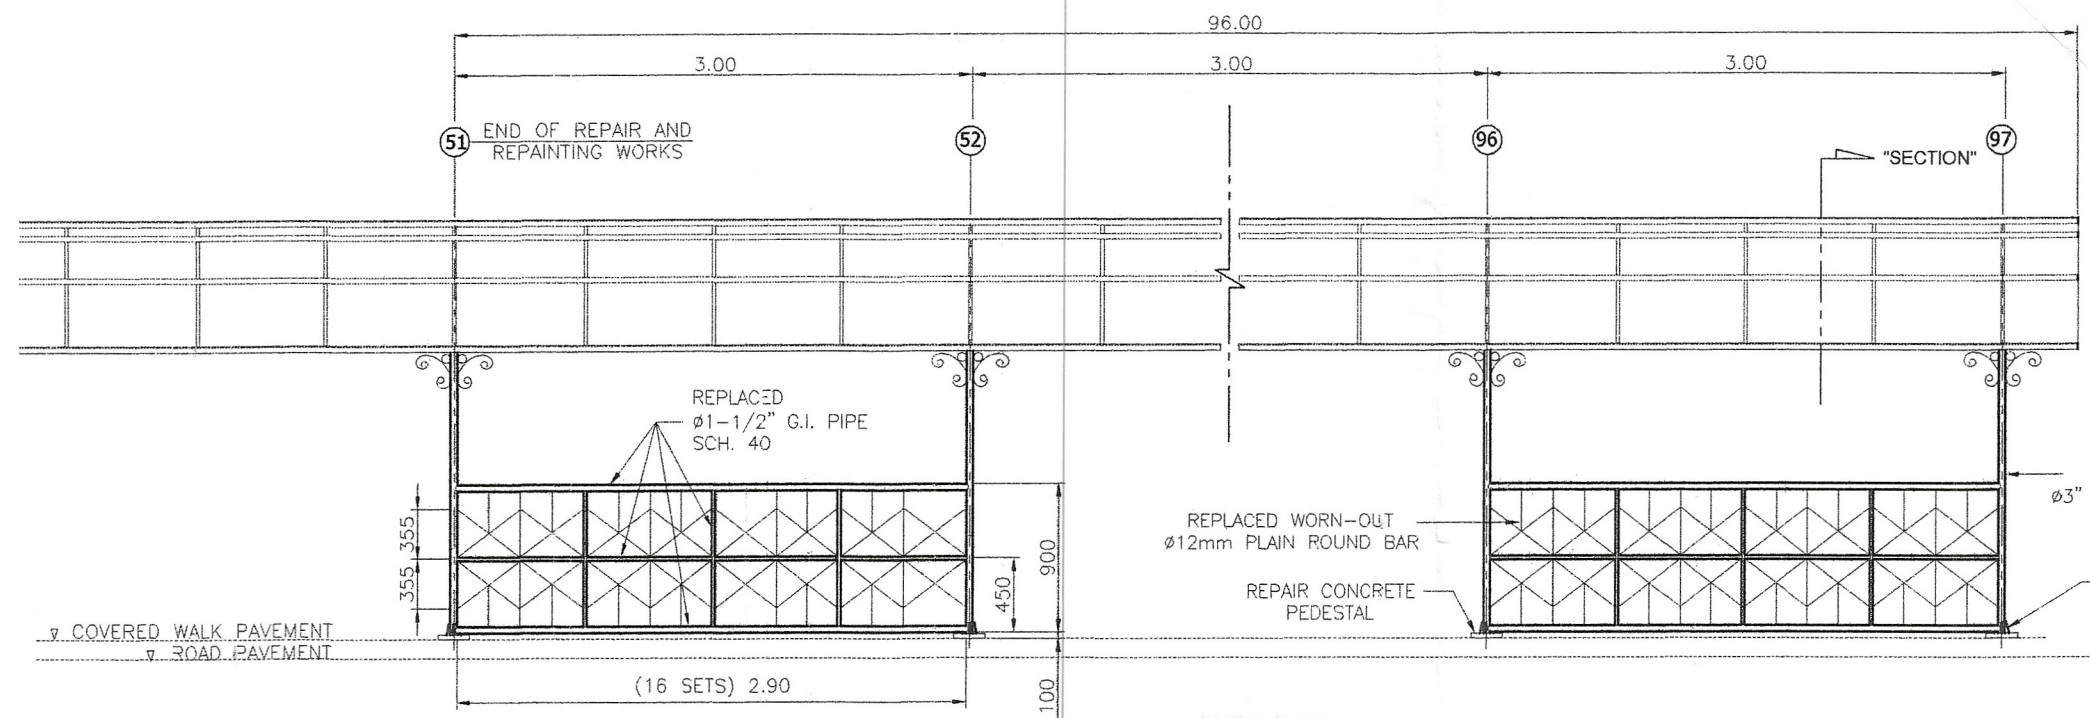


LEGEND:

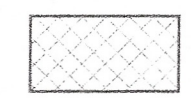


For repair and repainting of covered walk railings, columns and concrete pedestal

 PORT CAPINPIN PUTING BUHANGIN, ORION, BATAAN	PROJECT TITLE: MAINTENANCE OF COVERED WALK AT PORT CAPINPIN, ORION, BATAAN					DATE: JUNE 26, 2023
	DRAWN BY:  ROY R. TANAGON ENGINEERING ASSISTANT A, PMO-BATAAN/AURORA	PREPARED BY:  LALAIN M. GOMEZ ENGINEER B, PMO-BATAAN/AURORA	CHECKED BY:  EDGARDO B. ANDAYA JR. SUPERVISING ENGINEER A, PMO-BATAAN/AURORA	RECOMMENDING APPROVAL:  ALBERT FRANCIS T. GOLES ACTING ESD MANAGER, PMO-BATAAN/AURORA	APPROVED BY:  JON GABRIELL M. MANANSALA ACTING PORT MANAGER, PMO-BATAAN/AURORA	SHEET CONTENT: PORT DEVELOPMENT PLAN
						DIMENSION: M
						SHEET No. 1 of 2



ELEVATION

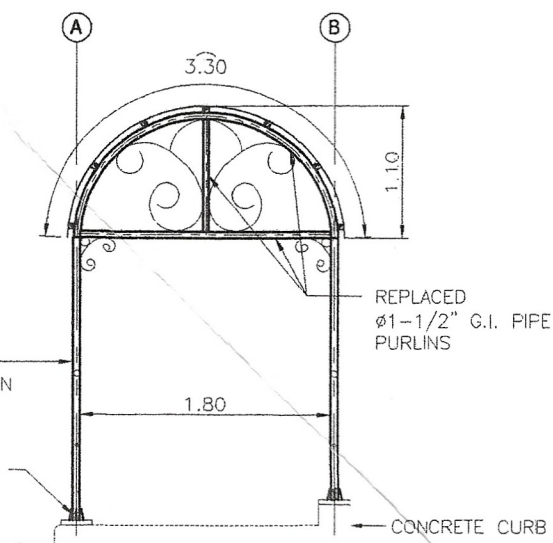

SECTION

COVERED WALK



PORT CAPINPIN
PUTING BUHANGIN, ORION, BATAAN

PROJECT TITLE: MAINTENANCE OF COVERED WALK AT PORT CAPINPIN, ORION, BATAAN

DRAWN BY:
ROY R. TANAGON
ENGINEERING ASSISTANT A, PMO-BATAAN/AURORA

PREPARED BY:
LALAIN M. GOMEZ
ENGINEER B, PMO-BATAAN/AURORA

CHECKED BY:
EDGARDO B. ANDAYA JR.
SUPERVISING ENGINEER A, PMO-BATAAN/AURORA

RECOMMENDING APPROVAL:
ALBERT FRANCIS T. GOLES
ACTING ESD MANAGER, PMO-BATAAN/AURORA

APPROVED BY:
JON GABRIEL M. MANANSALA
ACTING PORT MANAGER, PMO-BATAAN/AURORA

SHEET CONTENT:
COVERED WALK ELEVATION

DATE:
JUNE 26, 2023

DIMENSION:
M

SHEET No.
2 of 2