



DETAIL OF CONCRETE PAVEMENT
SCALE: 1:10MTS

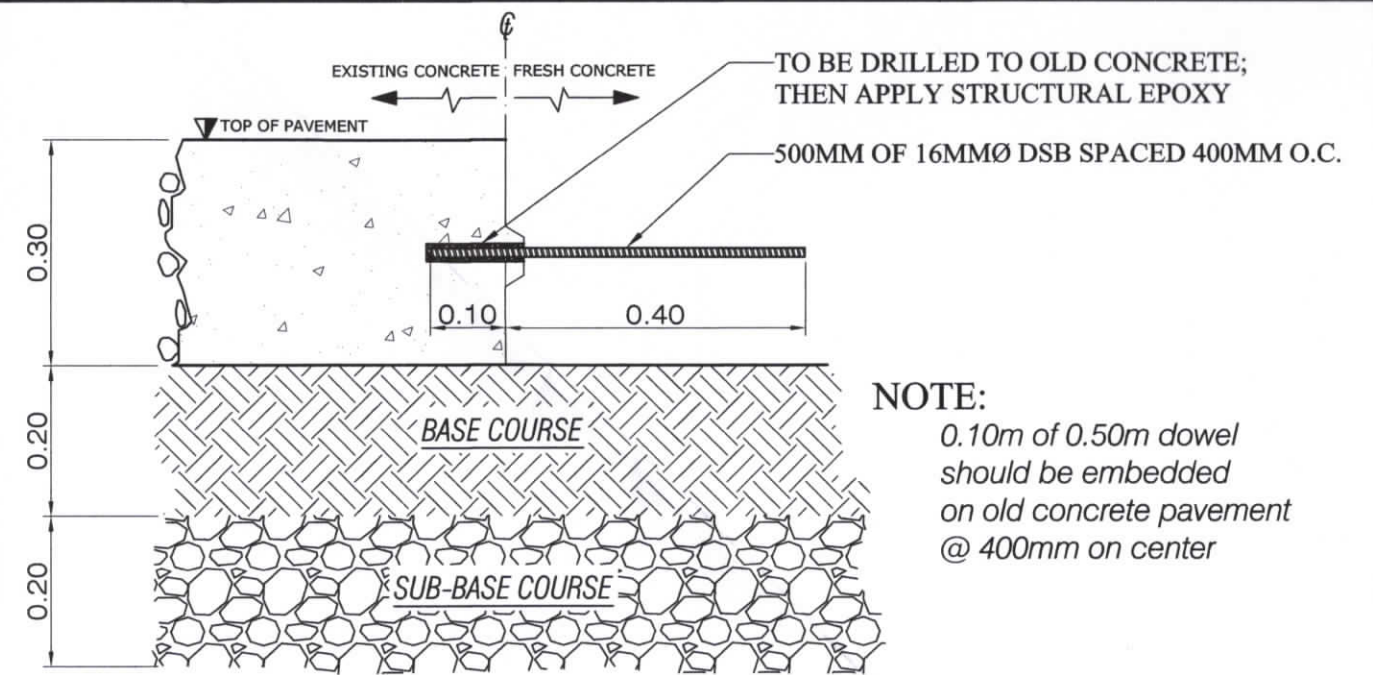

NOTE:
0.10m of 0.50m dowel
should be embedded
on old concrete pavement
@ 400mm on center

DETAIL OF DOWEL CONNECTION
SCALE: 1:10MTS

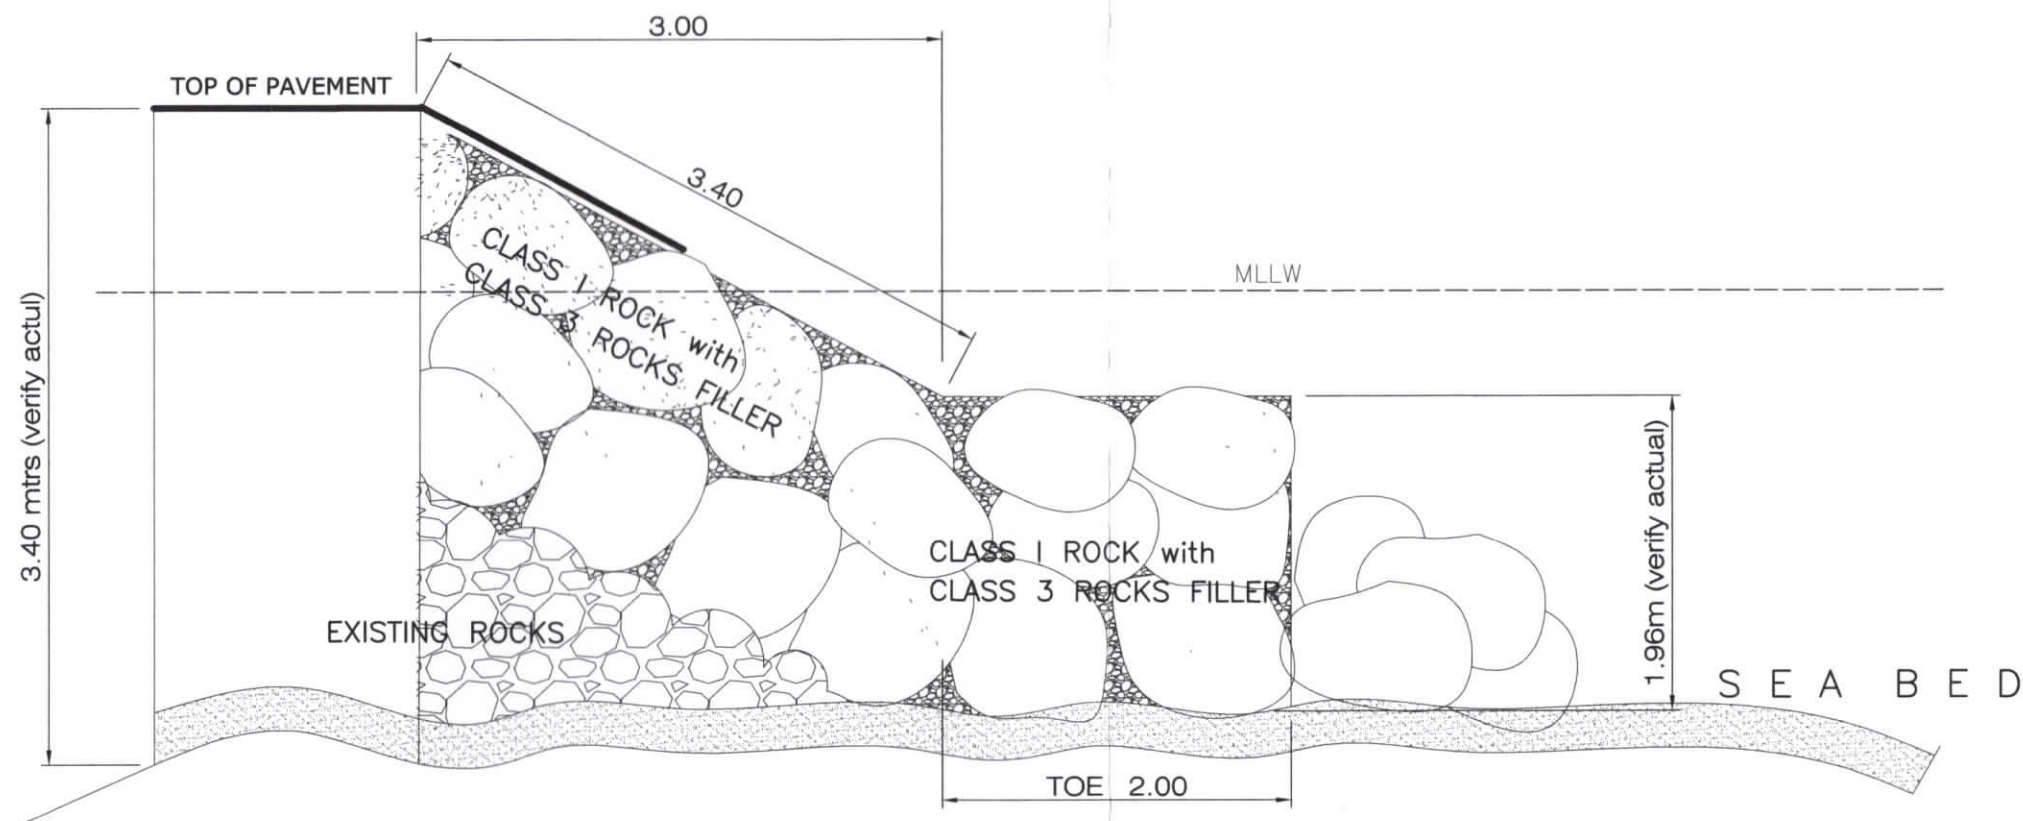

TYPICAL DETAIL OF ROCK BULKHEAD
SCALE: 1:10MTS



REVISION

TITLE:

REPAIR OF DAMAGED ROCK BULKHEAD AT BACK-UP AREA

LOCATION:

PORT OF KOLAMBUGAN, LANA DEL NORTE

PREPARED BY:

DENNIS S. CAMBAYA
Engineering Assistant A

CHECKED BY:

COLIN KAY R. AUOTE
Supervising Engineer A/Actg. Principal Engineer A

RECOMMENDED BY:

JOEL B. ESCALA
ESD Manager

APPROVED:

MEDARDO SOSOBRADO, JR.
Chief Port Manager

ARCHITECTURAL

SHEET CONTENTS

- TYPICAL DETAIL OF ROCK BULKHEAD
- DETAIL OF CONCRETE PAVEMENT
- DETAIL OF DOWEL CONNECTION

SHEET NO.

2
2