


VICINITY MAP

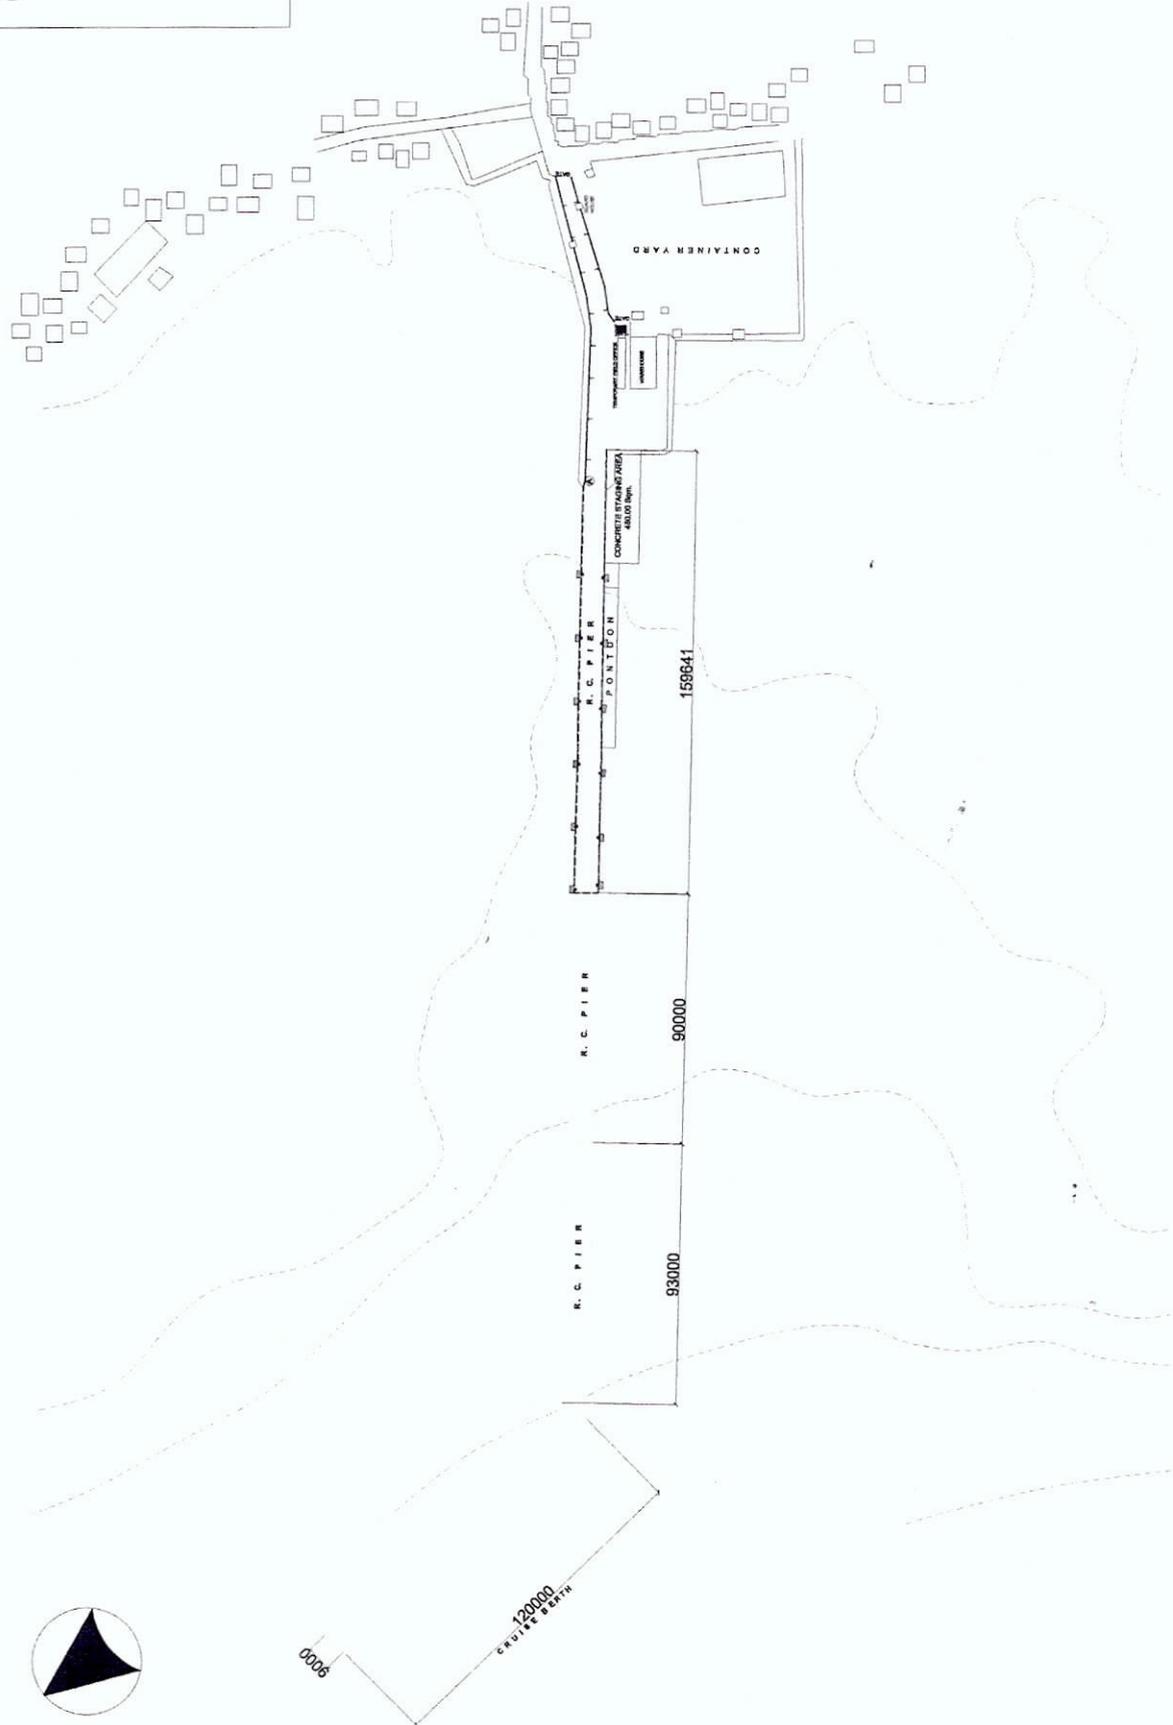

PORT DEVELOPMENT PLAN OF SALOMAGUE

SCALE: 1:20000MTS.



PHILIPPINE PORTS AUTHORITY
 PHO-NORTHERN LUZON
 ILOCOS SUR DIVISION


PROJECT TITLE: REPAIR AND PAINTING OF MOORING FIXTURES AND CONCRETE CURBS, PORT OF SALOMAGUE, ILOCOS SUR
 PREPARED BY: ANGEL M. C. ERINO
 SUPERVISED BY: RYAN B. MERCADO
 SUPERVISING ENGINEER A

RECOMMENDED BY: CRISANTO ALBA
 ENGINEER


APPROVED BY: MARIETA G. ODICTA
 PORT MANAGER, PHO-NORTHERN LUZON

AS SHOWN

SHEET NO.

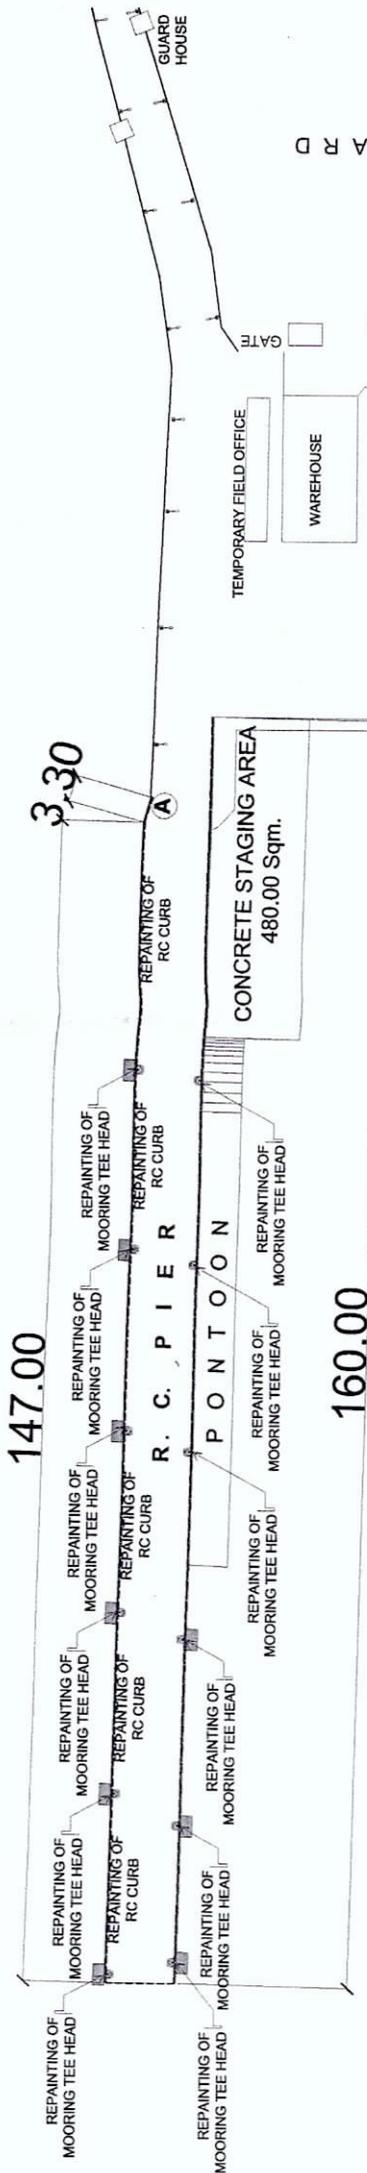

EXISTING R.C. PIER LAYOUT PLAN
 SCALE: 1:700M.TS.

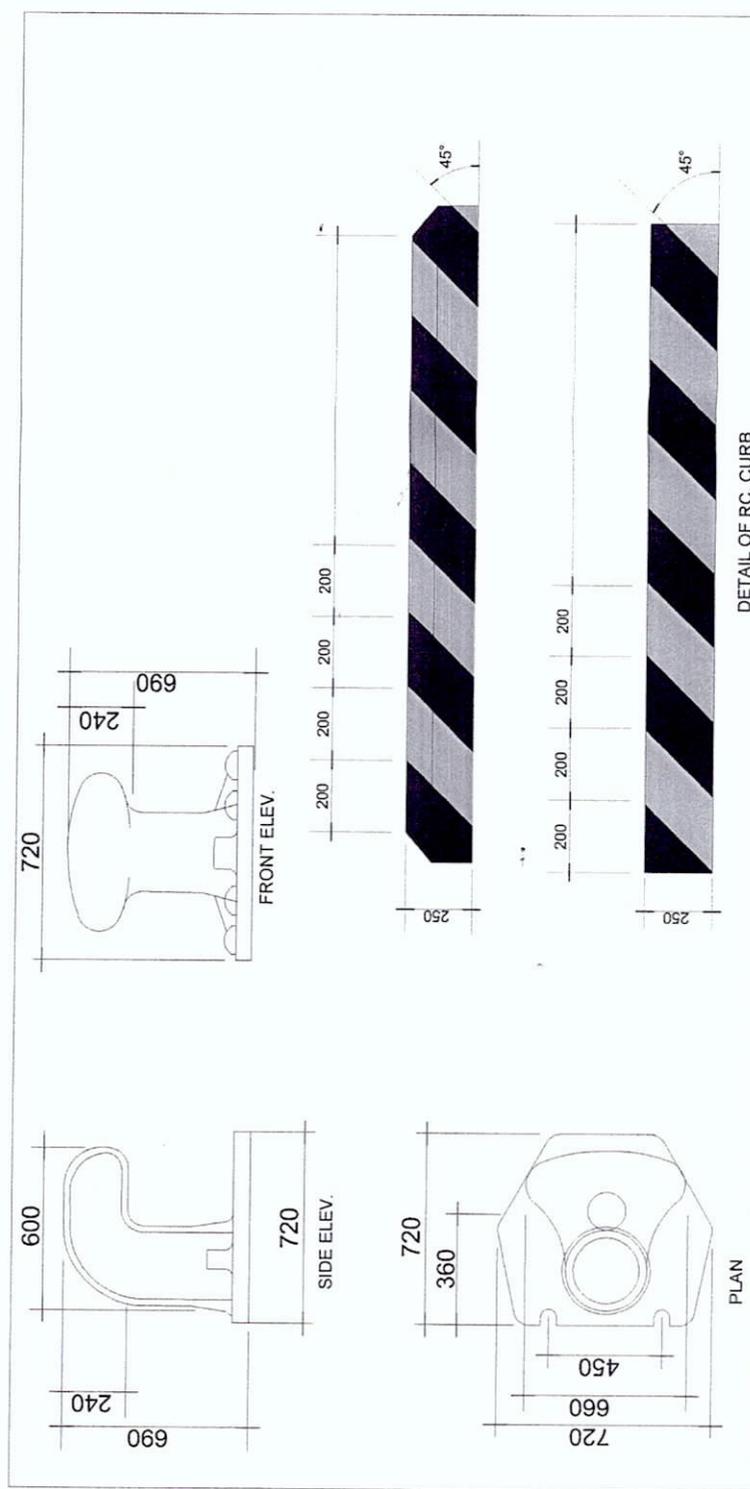

DETAIL OF RC. CURB

<p>PHILIPPINE PORTS AUTHORITY PORTS AND SHIPPING DIVISION</p>	<p>PROJECT TITLE: REPAIR AND REPAINTING OF MOORING FIXTURES AND CONCRETE CURBS, PORT OF SAGUIGUA, LOLOSUBAN PREPARED BY: ANGEL MARY C. EPIÑO SUPERVISED BY: [Signature]</p>	<p>CHECKED AND REVIEWED BY: [Signature] RECOMMENDED BY: RYAN B. MERCADO REGISTERED ENGINEER - A</p>	<p>APPROVED BY: [Signature] MARVETA G. ODICTA PORT MANAGER, PORT-JOSHREEN, LOLOSUBAN</p>	<p>SHEET NO. _____ SHEET CONTENTS: _____ AS SHOWN</p>
---	---	---	--	---