


THIS SITE
 EMERGENCY REPAIR/REPLACEMENT OF
 DILAPIDATED PPA SIGNAGE BILLBOARD
 INCLUDING DELIVERY/INSTALLATION AT PORT
 AREA, PORT OF ISABELA, ISABELA CITY, BASILAN
 PROVINCE

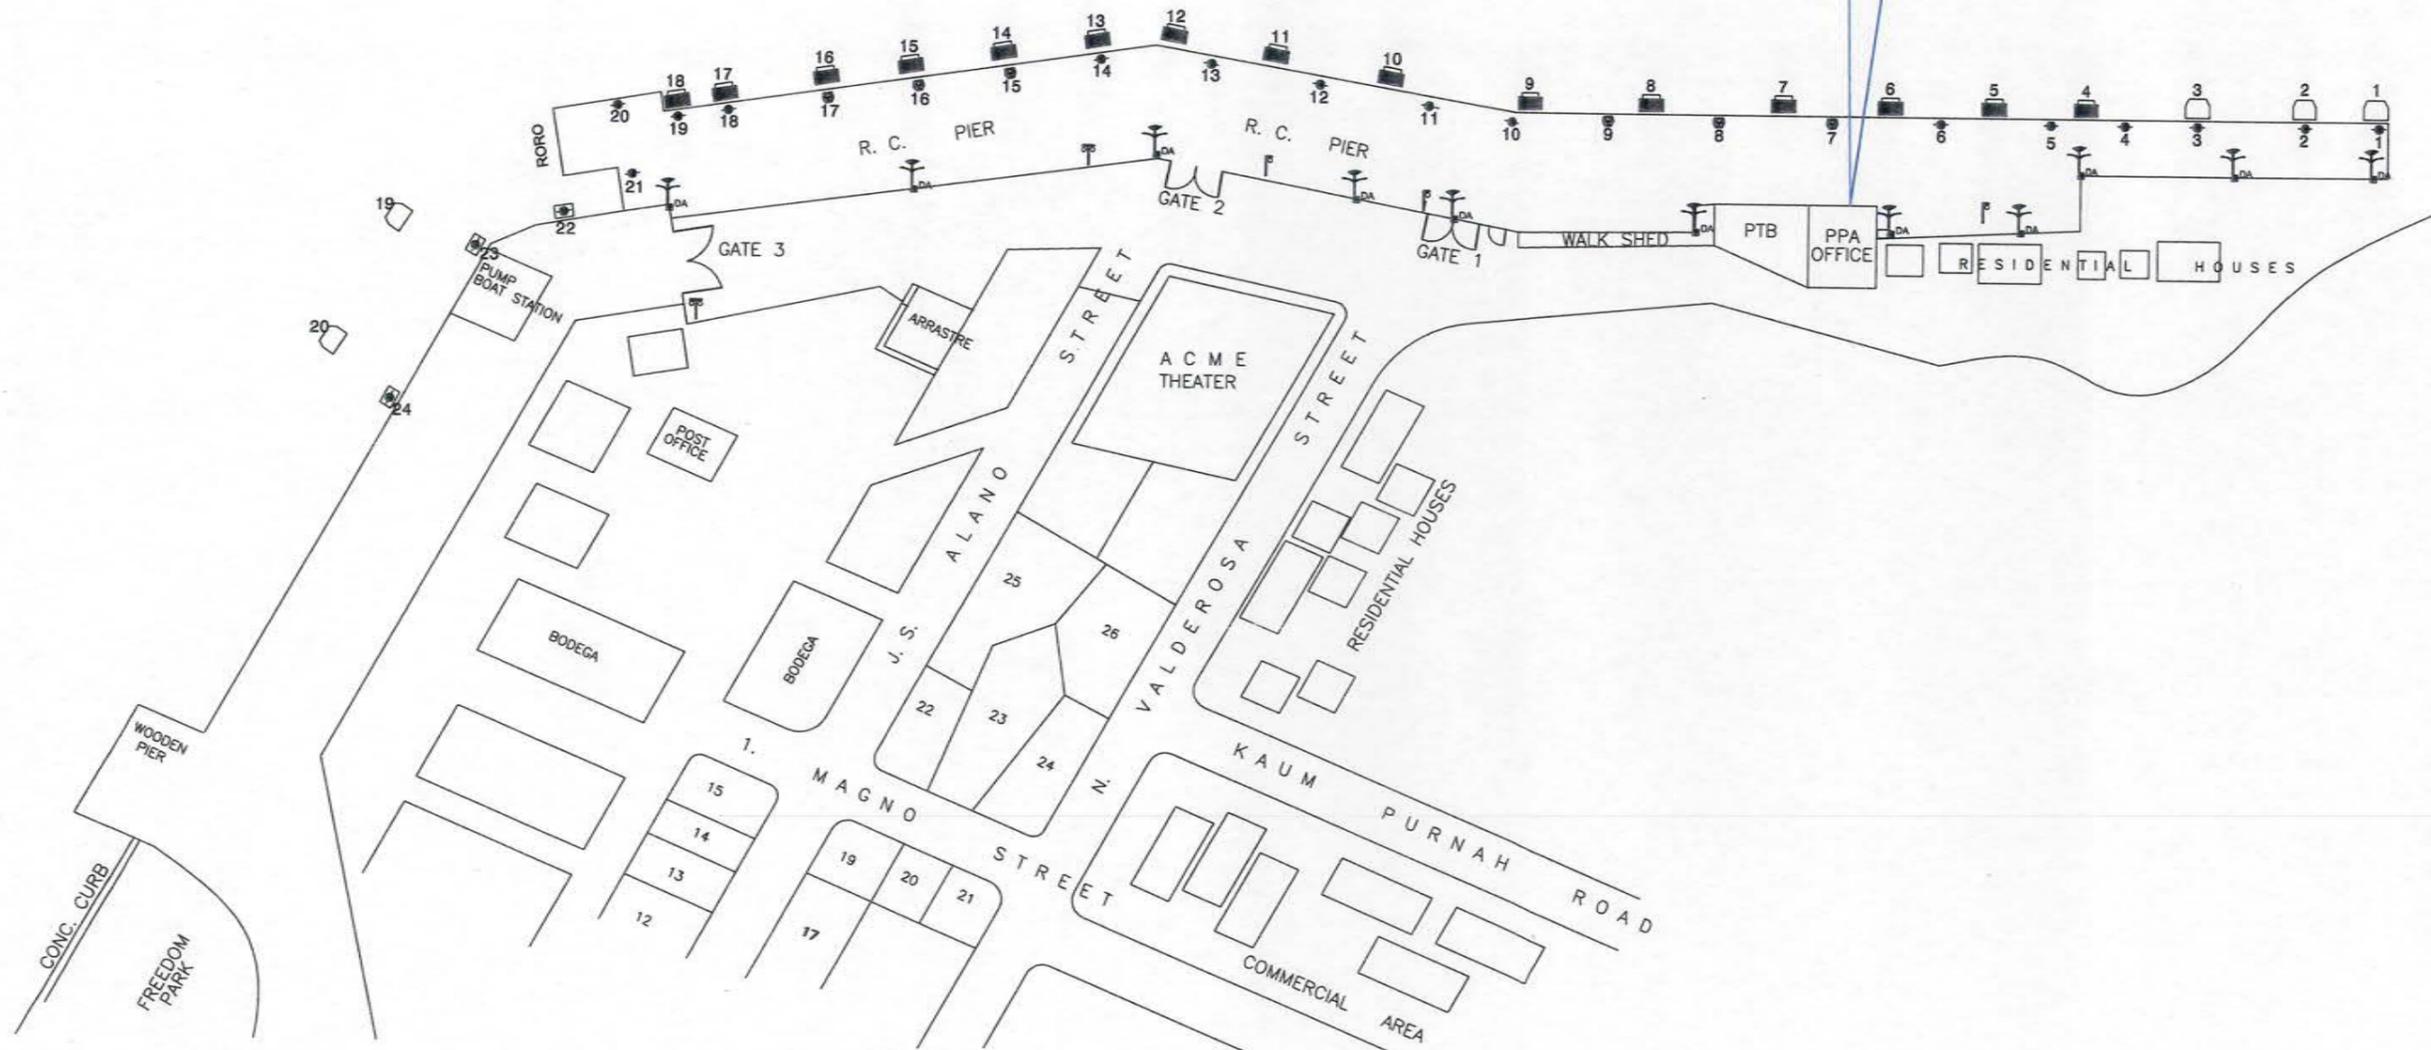


A-1 ISABELA PORT LAYOUT PLAN
 SHT1 NTS




TITLE: EMERGENCY REPAIR/REPLACEMENT OF DILAPIDATED PPA SIGNAGE BILLBOARD INCLUDING DELIVERY/INSTALLATION				
LOCATION: PORT AREA, PORT OF ISABELA, ISABELA CITY, BASILAN PROVINCE				
PREPARED BY: EUGENIO B. GALVEZ SENIOR ENGINEER A	CHECKED BY: MAHSON SUKOKH SUPERVISING ENGINEER A	REVIEWED BY: TASHMA H. ASID-MAADIL PRINCIPAL ENGINEER A	RECOMMENDED BY: JOHNSON D. KHO ESD MANAGER	APPROVED BY: ARCIDI S. JUMAANI PORT MANAGER

SHEET CONTENT:		SHEET	
AS-SHOWN		SET	NO.
			1
			2

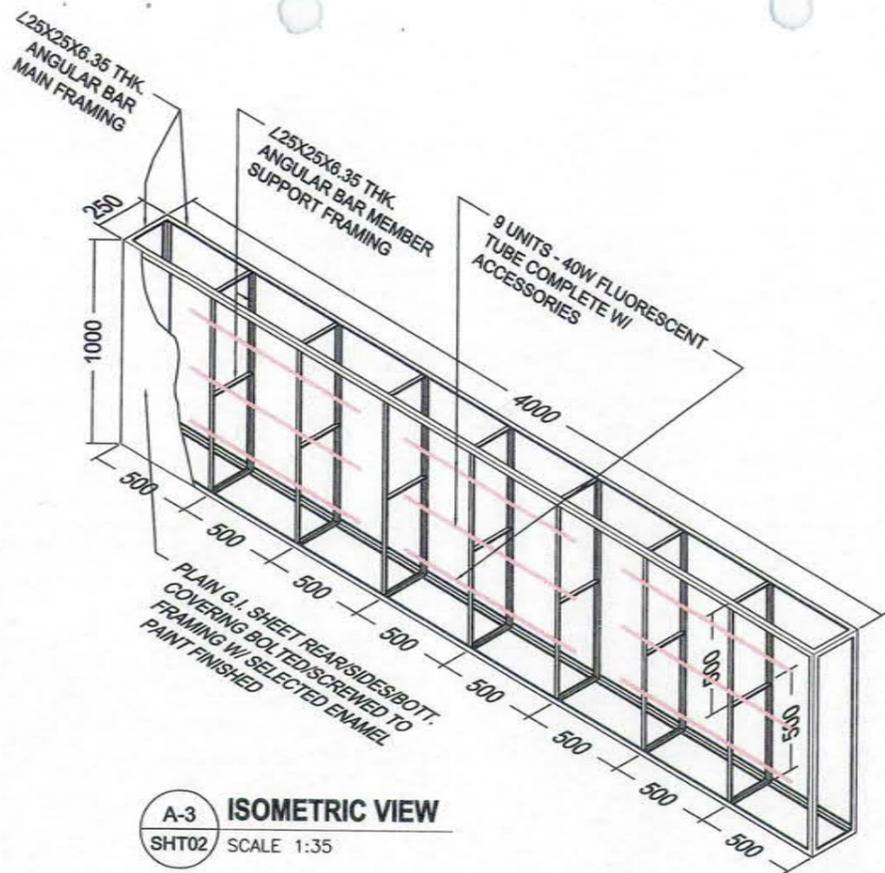


A-3 ISOMETRIC VIEW
SHT02 SCALE 1:35

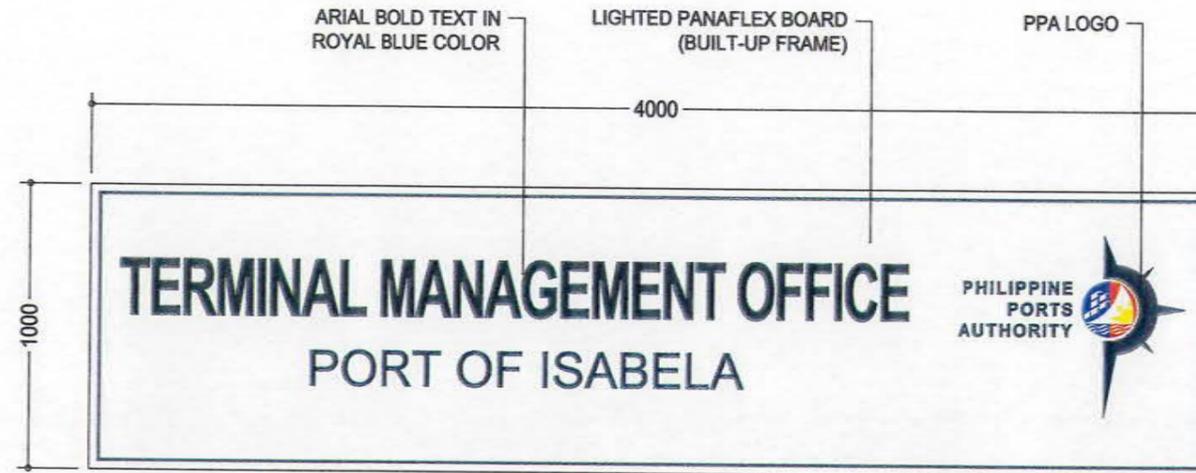

A-2 TYPICAL DETAIL OF PRINTED TEXT
SHT2 SCALE 1:25

- NOTE:**
1. ALL 4.00X3.00X0.30M PANAFLEX BILLBOARD, LIGHTED;
 2. VECTOR DRAWINGS OF THE LOGO & LETTERINGS SHALL BE PROVIDED TO THE WINNING BIDDER;
 3. USE FADE-RESISTANT PRINTING PAINT/INK INTENDED TO WITHSTAND DIRECT SUNLIGHT/HEAT EXPOSURE;
 4. CONSIDER VERIFICATION OF EXISTING SITE CONDITIONS:
 - a. ADDITIONAL INSTALLATION OF 25X25X6.35 THK. ANGULAR BAR ANCHORAGE BRACING WELDED/MACHINE BOLTED;
 - b. SIGN BOARD MUST WITHSTAND HEAVY STORM WIND IN WORSE CASE SCENARIO;
 - c. COORDINATION W/ PLANT ELECTRICIAN PPA PERSONNEL FOR WIRING CONNECTION/POWER SOURCE.

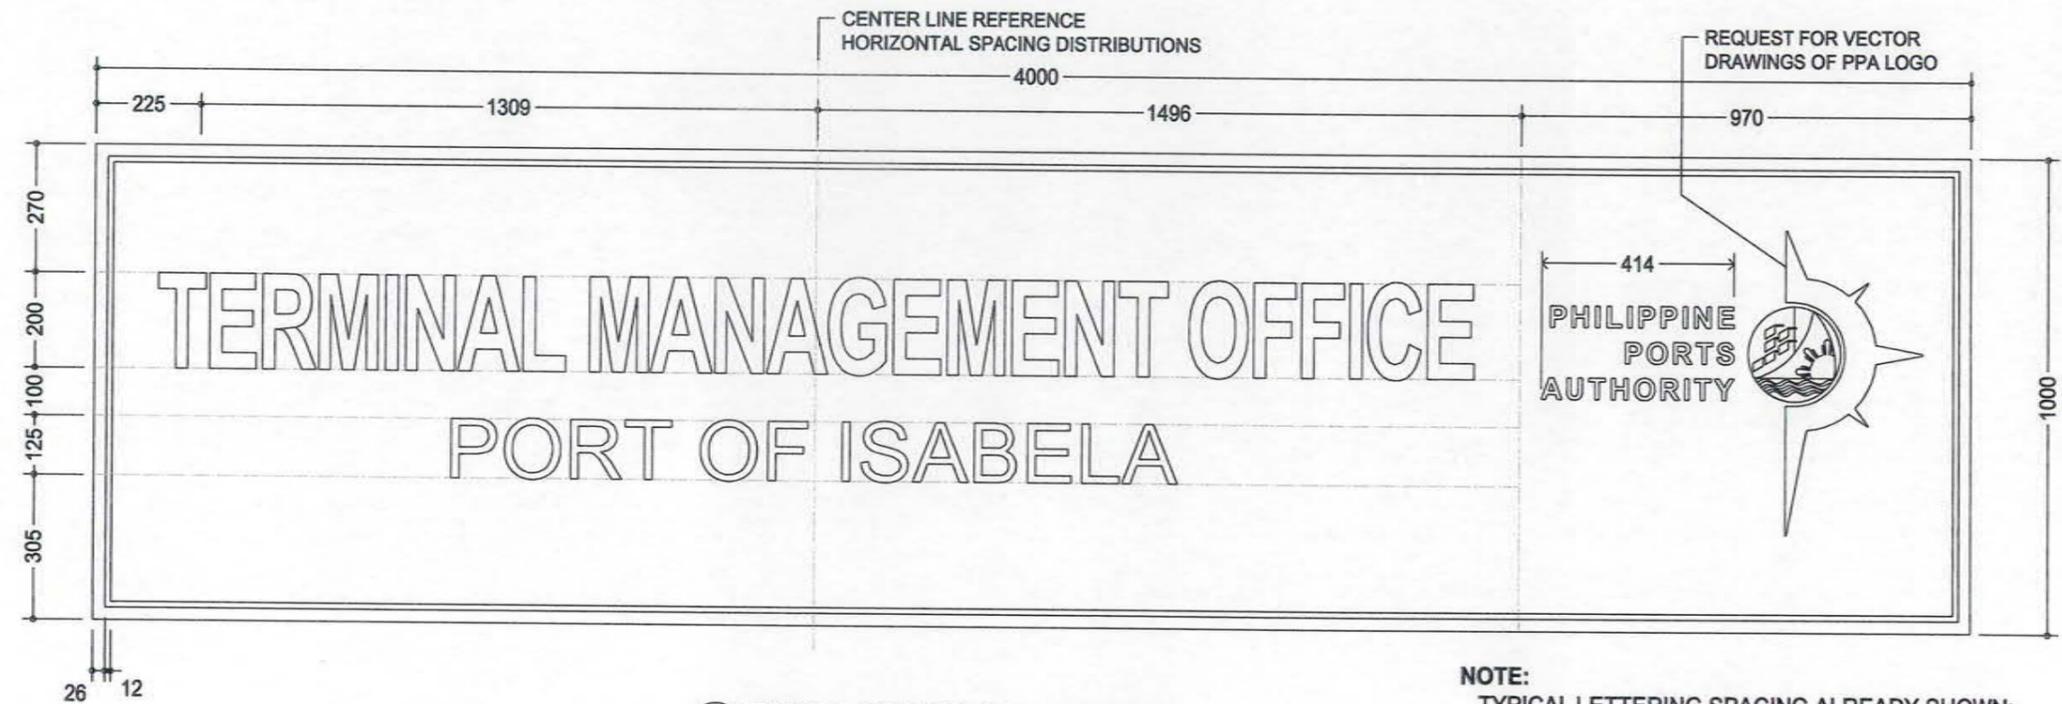


A-1 TYPICAL SPACING OF LETTERINGS
SHT2 SCALE 1:15

NOTE:
TYPICAL LETTERING SPACING ALREADY SHOWN;
VERIFY C.L. OF VERTICAL SPACING FOR EA. UNIT



TITLE: EMERGENCY REPAIR/REPLACEMENT OF DILAPIDATED PPA SIGNAGE BILLBOARD INCLUDING DELIVERY/INSTALLATION					
LOCATION: PORT AREA, PORT OF ISABELA, ISABELA CITY, BASILAN PROVINCE					
PREPARED BY: EUGENIO B. GALVEZ SENIOR ENGINEER A	CHECKED BY: MAHSON S. UKKOH SUPERVISING ENGINEER A	REVIEWED BY: TASHMA H. ASID-MAADIL PRINCIPAL ENGINEER A	RECOMMENDED BY: JOHNSON D. KHO ESD MANAGER	APPROVED BY: ARCIDI S. JUMAANI PORT MANAGER	

SHEET CONTENT:	SHEET
AS-SHOWN	SET NO.
	2
	2

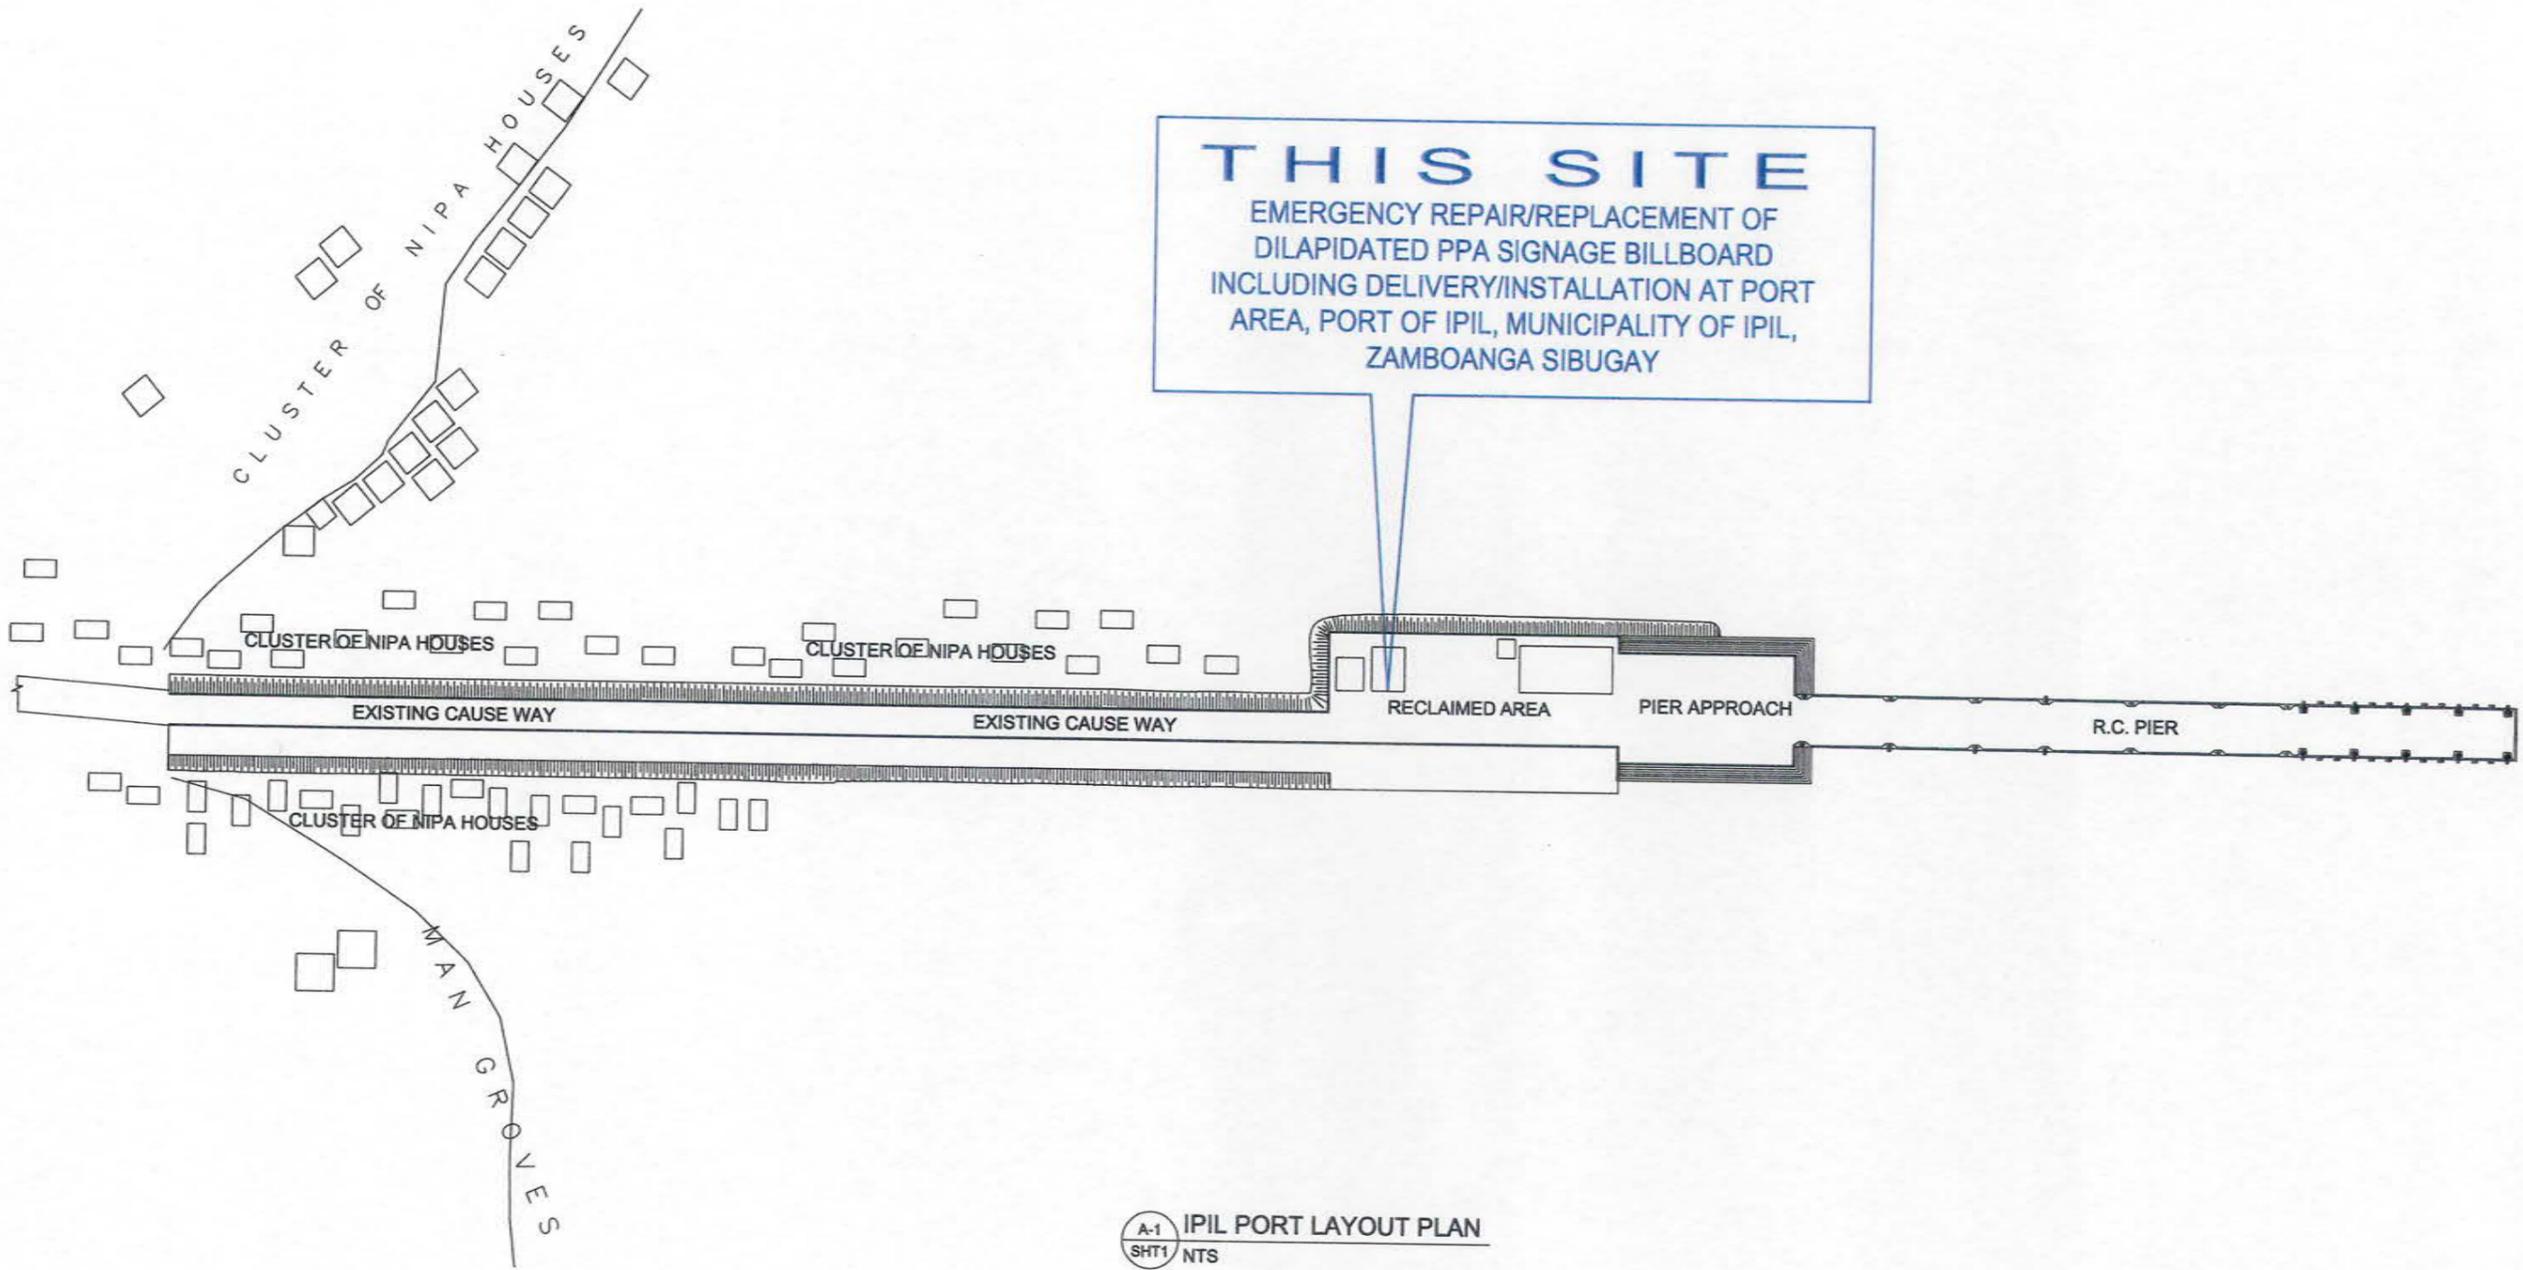


A-1 IPIL PORT LAYOUT PLAN
 SHT1 NTS




TITLE:		EMERGENCY REPAIR/REPLACEMENT OF DILAPIDATED PPA SIGNAGE BILLBOARD INCLUDING DELIVERY/INSTALLATION		
LOCATION:		PORT AREA, PORT OF IPIL, MUNICIPALITY OF IPIL, ZAMBOANGA SIBUGAY		
PREPARED BY:	CHECKED BY:	REVIEWED BY:	RECOMMENDED BY:	APPROVED BY:
EUGENIO B. GALVEZ SENIOR ENGINEER A	MAHSON S. UKKOH SUPERVISING ENGINEER A	TASHMA H. ASID-MAADIL PRINCIPAL ENGINEER A	JOHNSON D. KHO ESD MANAGER	ARCIDI S. JUMAANI PORT MANAGER

SHEET CONTENT:	AS-SHOWN	
	SHEET SET	SHEET NO.
		1
		2

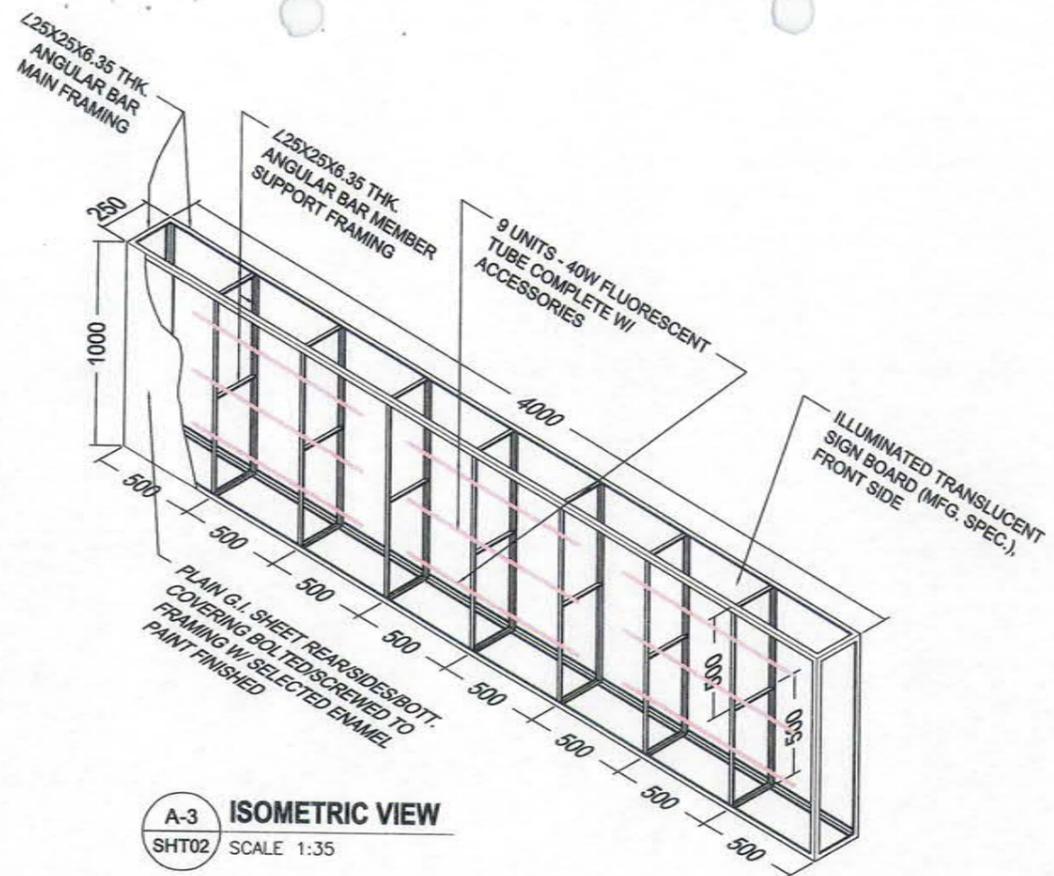


A-3 ISOMETRIC VIEW
SHT02 SCALE 1:35

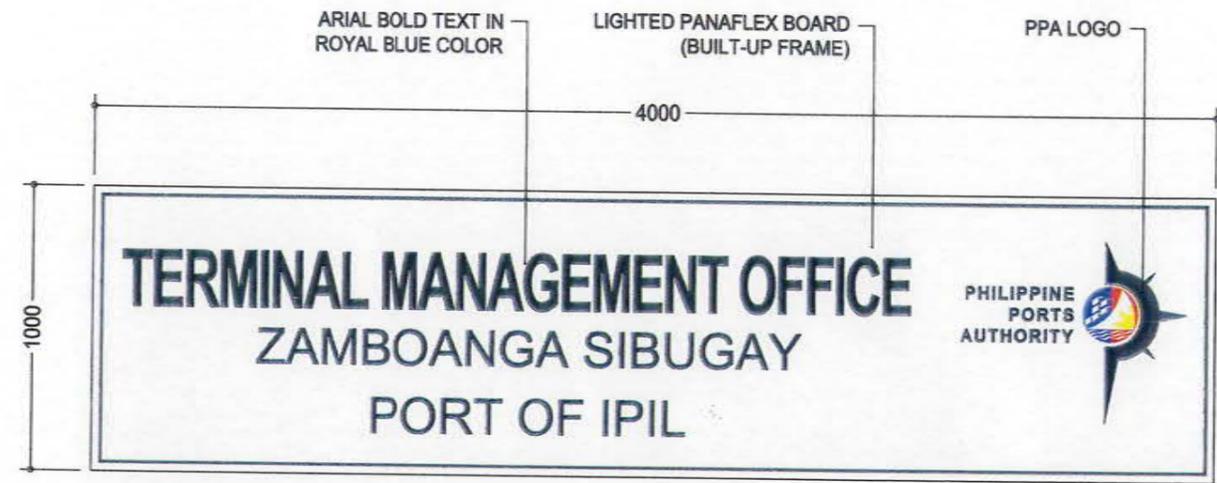

A-2 TYPICAL DETAIL OF PRINTED TEXT
SHT2 SCALE 1:25

NOTE:

1. ALL 4.00X3.00X0.30M PANAFLEX BILLBOARD, LIGHTED;
2. VECTOR DRAWINGS OF THE LOGO & LETTERINGS SHALL BE PROVIDED TO THE WINNING BIDDER;
3. USE FADE-RESISTANT PRINTING PAINT/INK INTENDED TO WITHSTAND DIRECT SUNLIGHT/HEAT EXPOSURE;
4. CONSIDER VERIFICATION OF EXISTING SITE CONDITIONS:
 - a. ADDITIONAL INSTALLATION OF 25X25X6.35 THK. ANGULAR BAR ANCHORAGE BRACING WELDED/MACHINE BOLTED;
 - b. SIGN BOARD MUST WITHSTAND HEAVY STORM WIND IN WORSE CASE SCENARIO;
 - c. COORDINATION W/ PLANT ELECTRICIAN PPA PERSONNEL FOR WIRING CONNECTION/POWER SOURCE.

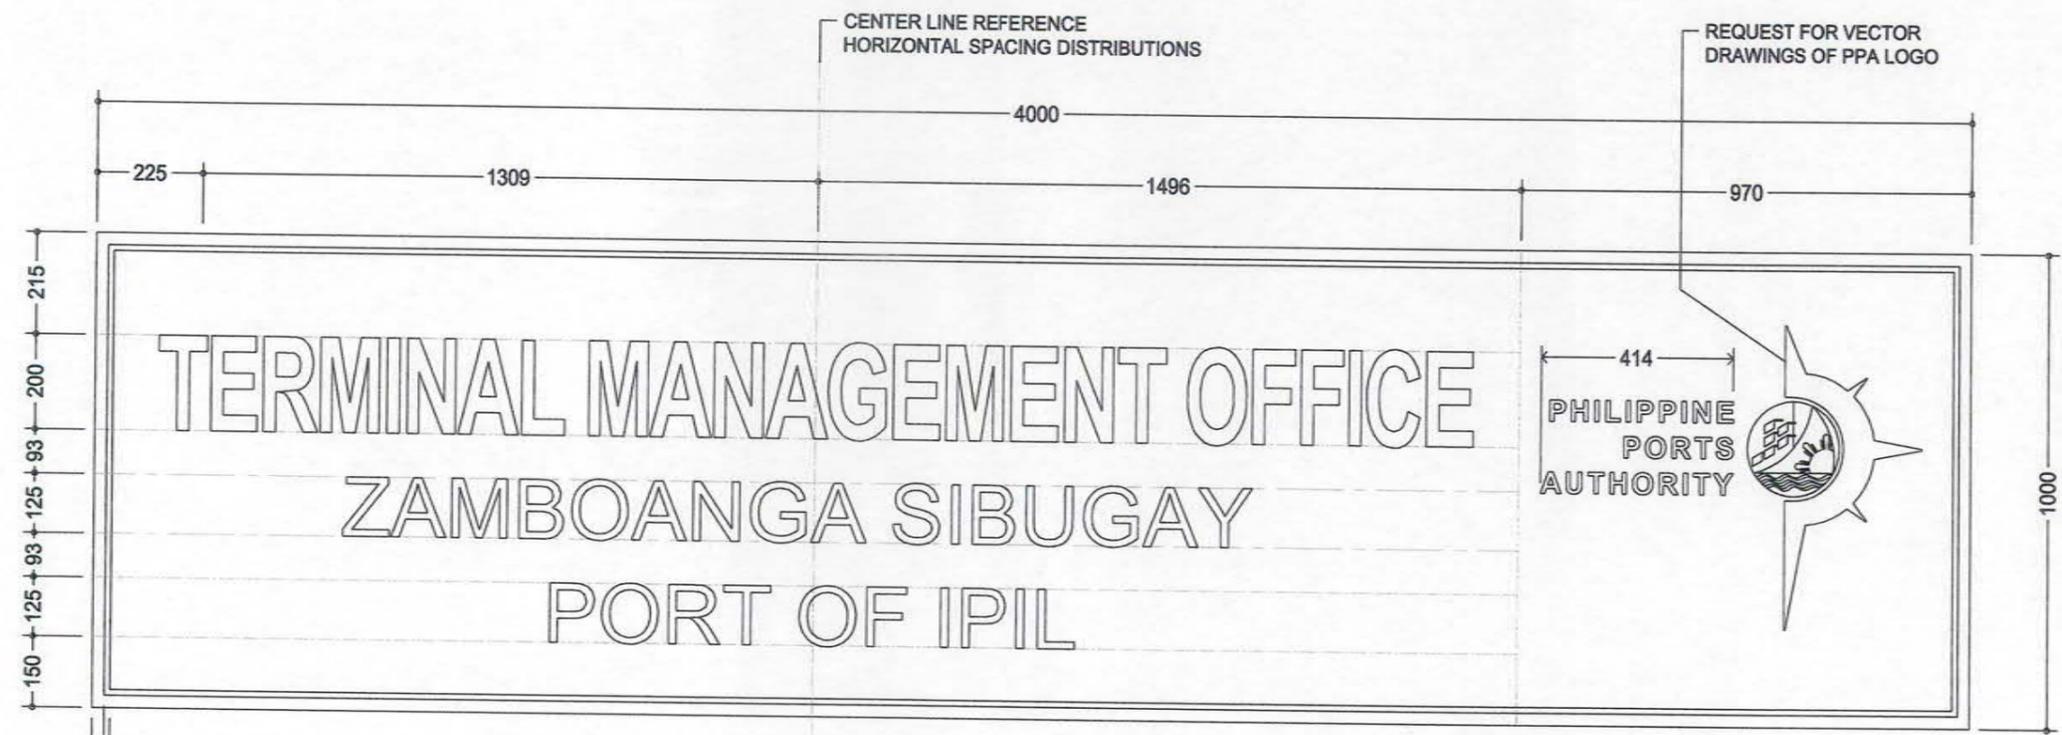


A-1 TYPICAL SPACING OF LETTERINGS
SHT2 SCALE 1:15

NOTE:
TYPICAL LETTERING SPACING ALREADY SHOWN;
VERIFY C.L. OF VERTICAL SPACING FOR EA. UNIT



TITLE: EMERGENCY REPAIR/REPLACEMENT OF DILAPIDATED PPA SIGNAGE BILLBOARD INCLUDING DELIVERY/INSTALLATION		SHEET CONTENT: AS-SHOWN			SHEET SET NO.	
LOCATION: PORT AREA, PORT OF IPIL, MUNICIPALITY OF IPIL, ZAMBOANGA SIBUGAY					2	
PREPARED BY: EUGENIO B. GALVEZ SENIOR ENGINEER A	CHECKED BY: MAHSON S. UKKOH SUPERVISING ENGINEER A	REVIEWED BY: TASHMA H. ASID-MAADIL PRINCIPAL ENGINEER A	RECOMMENDED BY: JOHNSON D. KHO ESD MANAGER	APPROVED BY: ARCIDI S. JUMAANI PORT MANAGER	2	

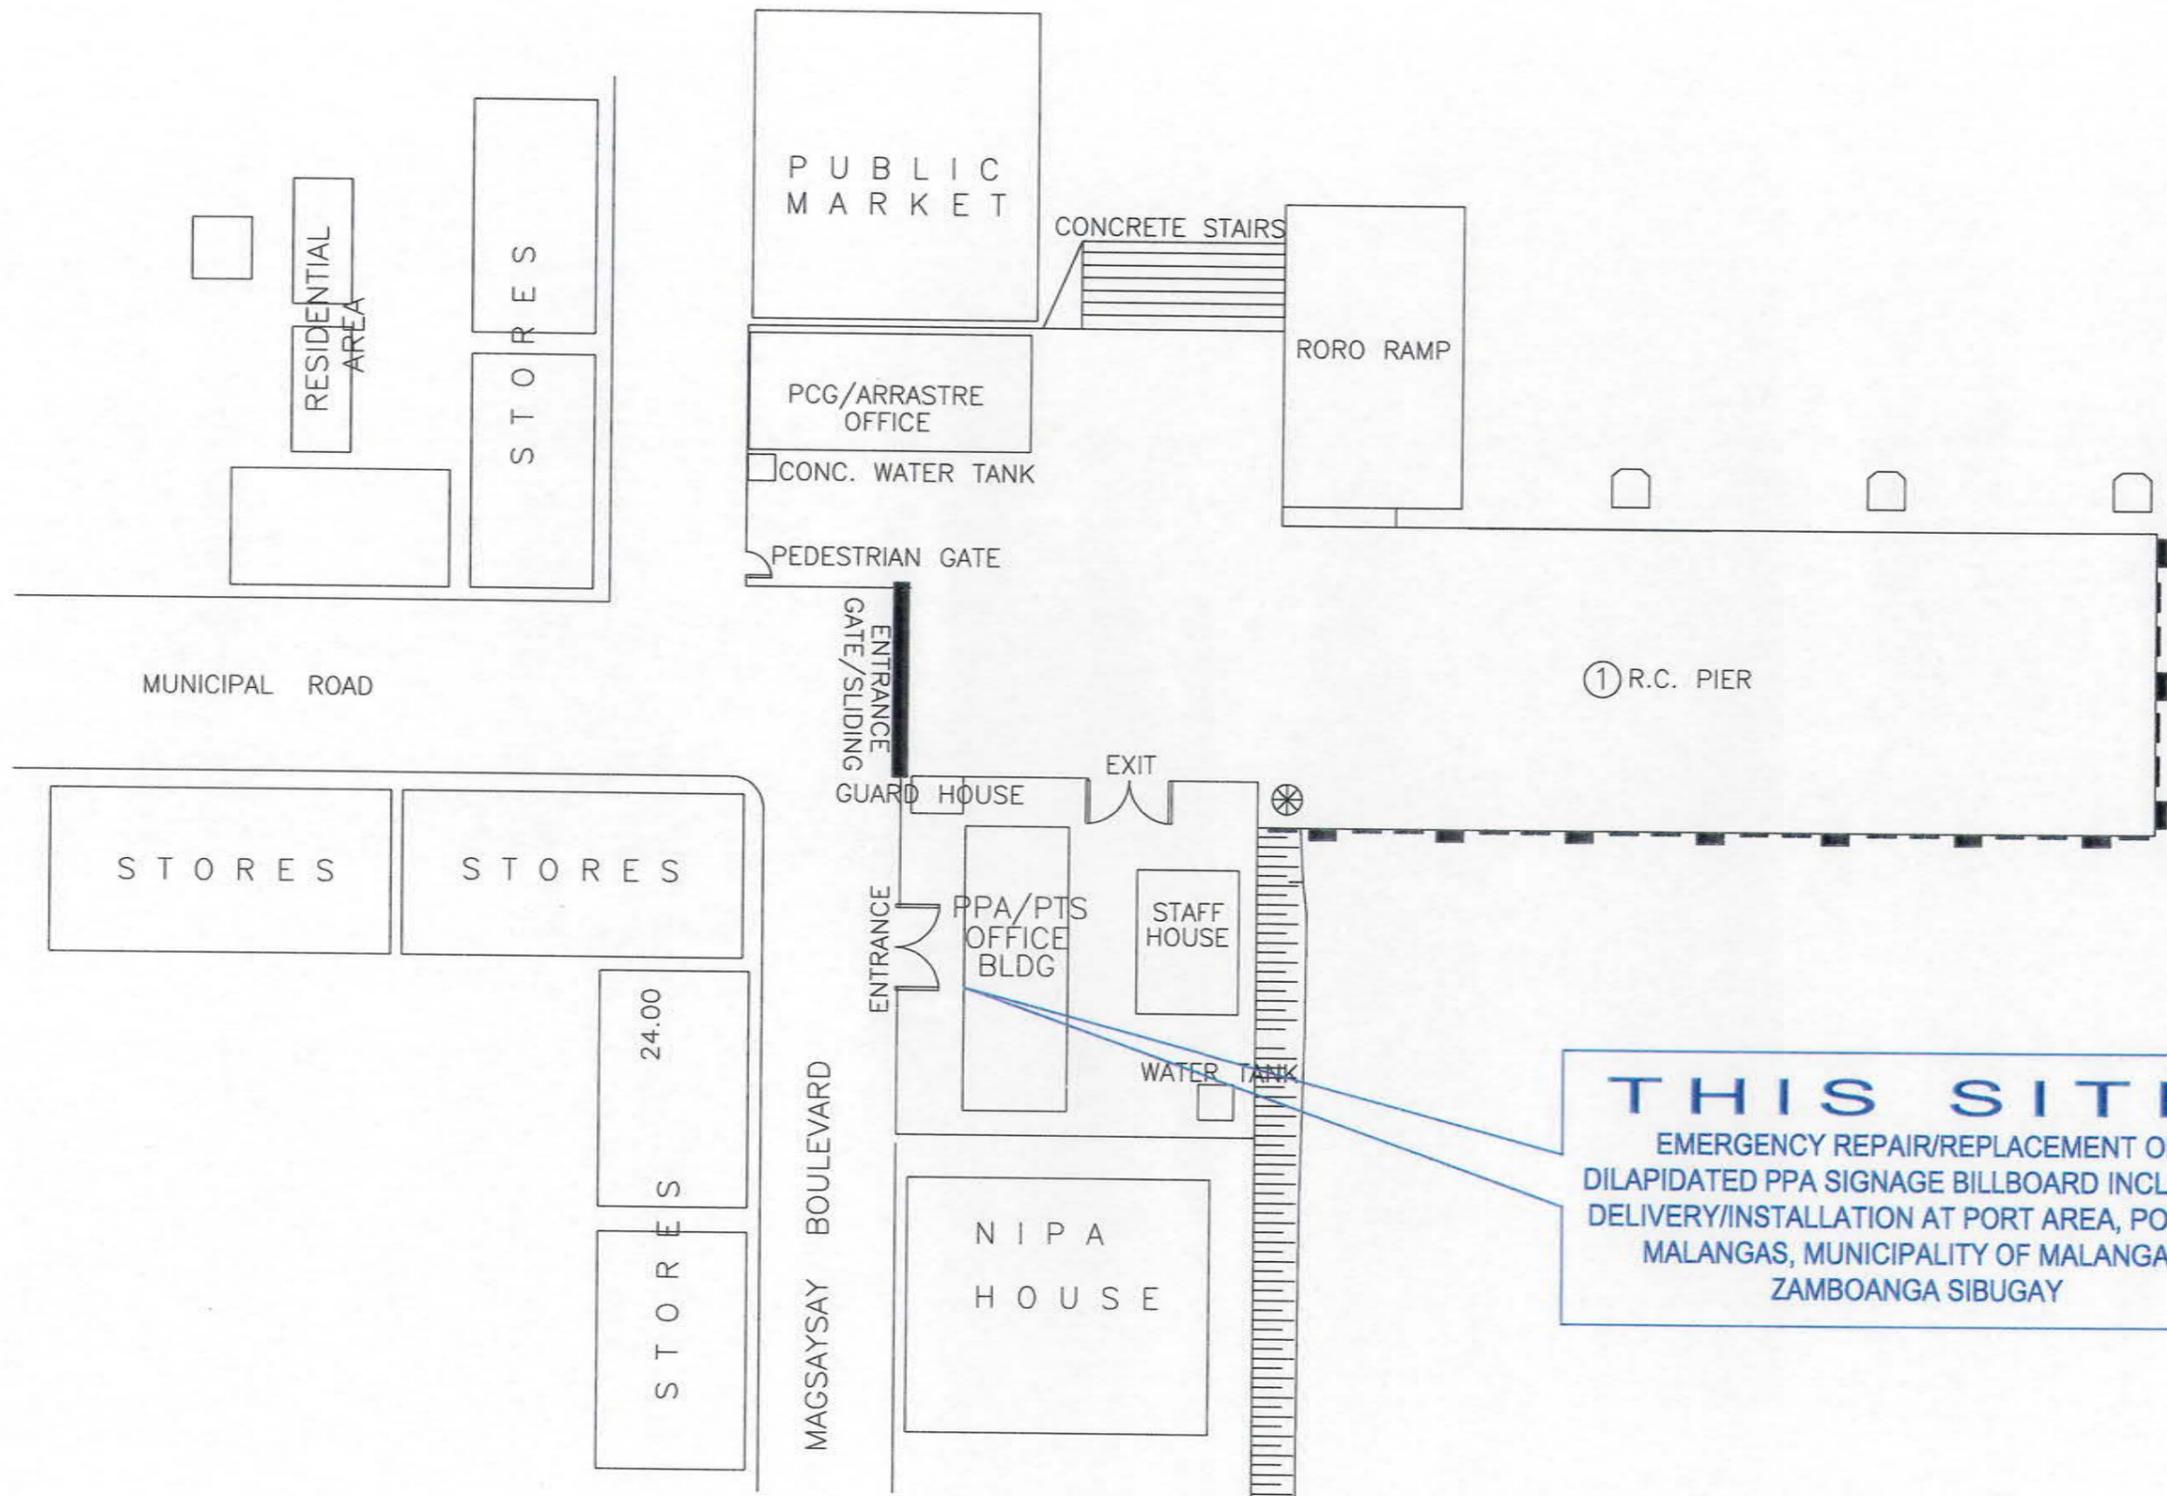


THIS SITE
 EMERGENCY REPAIR/REPLACEMENT OF
 DILAPIDATED PPA SIGNAGE BILLBOARD INCLUDING
 DELIVERY/INSTALLATION AT PORT AREA, PORT OF
 MALANGAS, MUNICIPALITY OF MALANGAS,
 ZAMBOANGA SIBUGAY


A-1 MALANGAS PORT LAYOUT PLAN
 SHT1 NTS



TITLE: EMERGENCY REPAIR/REPLACEMENT OF DILAPIDATED PPA SIGNAGE BILLBOARD INCLUDING DELIVERY/INSTALLATION					SHEET CONTENT:		SHEET	
LOCATION: PORT AREA, PORT OF MALANGAS, MUNICIPALITY OF MALANGAS, ZAMBOANGA SIBUGAY					AS-SHOWN		SET	NO.
PREPARED BY:	CHECKED BY:	REVIEWED BY:	RECOMMENDED BY:	APPROVED BY:				1
EUGENIO B. GALVEZ SENIOR ENGINEER A	MAHSON S. UKKOH SUPERVISING ENGINEER A	TASHMA H. ASID-MAADIL PRINCIPAL ENGINEER A	JOHNSON D. KHO ESD MANAGER	ARCIDI S. JUMAANI PORT MANAGER				2

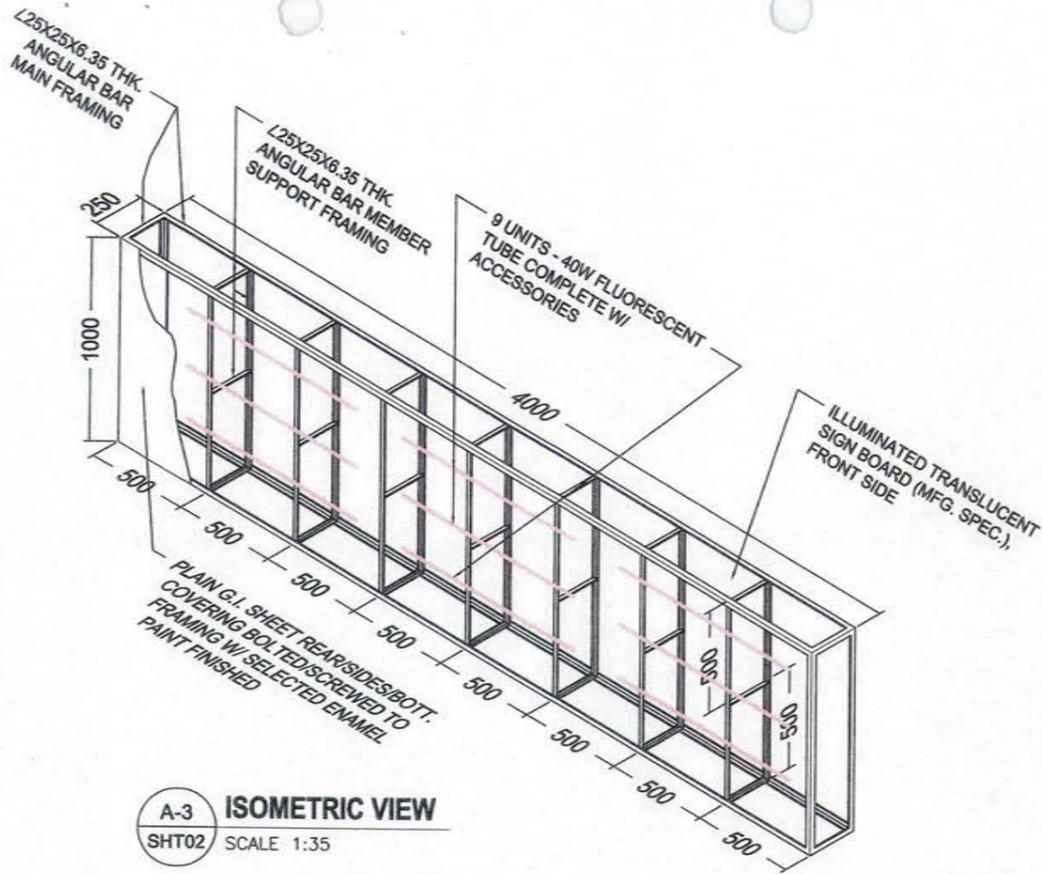


A-3 ISOMETRIC VIEW
SHT02 SCALE 1:35

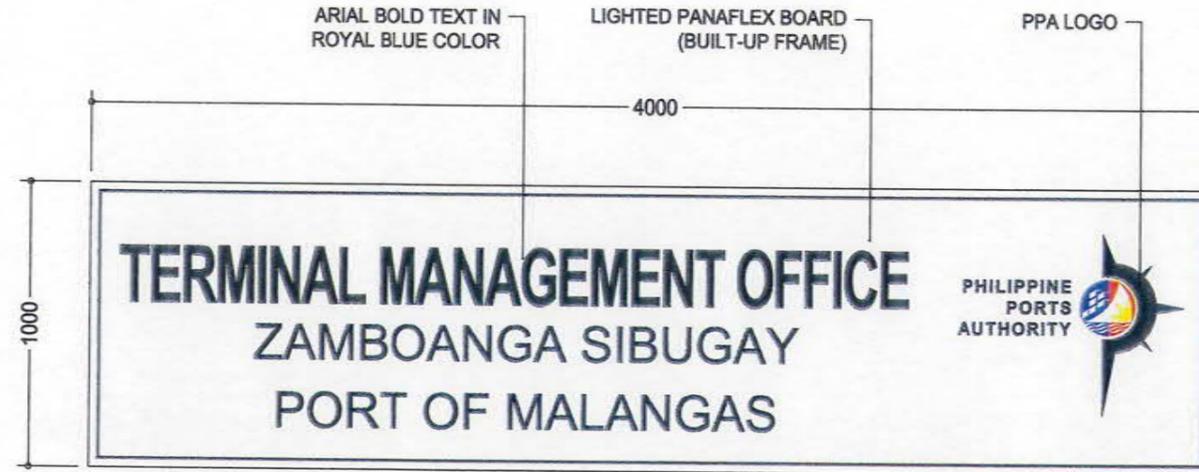

A-2 TYPICAL DETAIL OF PRINTED TEXT
SHT2 SCALE 1:25

NOTE:

1. ALL 4.00X3.00X0.30M PANAFLEX BILLBOARD, LIGHTED;
2. VECTOR DRAWINGS OF THE LOGO & LETTERINGS SHALL BE PROVIDED TO THE WINNING BIDDER;
3. USE FADE-RESISTANT PRINTING PAINT/INK INTENDED TO WITHSTAND DIRECT SUNLIGHT/HEAT EXPOSURE;
4. CONSIDER VERIFICATION OF EXISTING SITE CONDITIONS:
 - a. ADDITIONAL INSTALLATION OF 25X25X6.35 THK. ANGULAR BAR ANCHORAGE BRACING WELDED/MACHINE BOLTED;
 - b. SIGN BOARD MUST WITHSTAND HEAVY STORM WIND IN WORSE CASE SCENARIO;
 - c. COORDINATION W/ PLANT ELECTRICIAN PPA PERSONNEL FOR WIRING CONNECTION/POWER SOURCE.

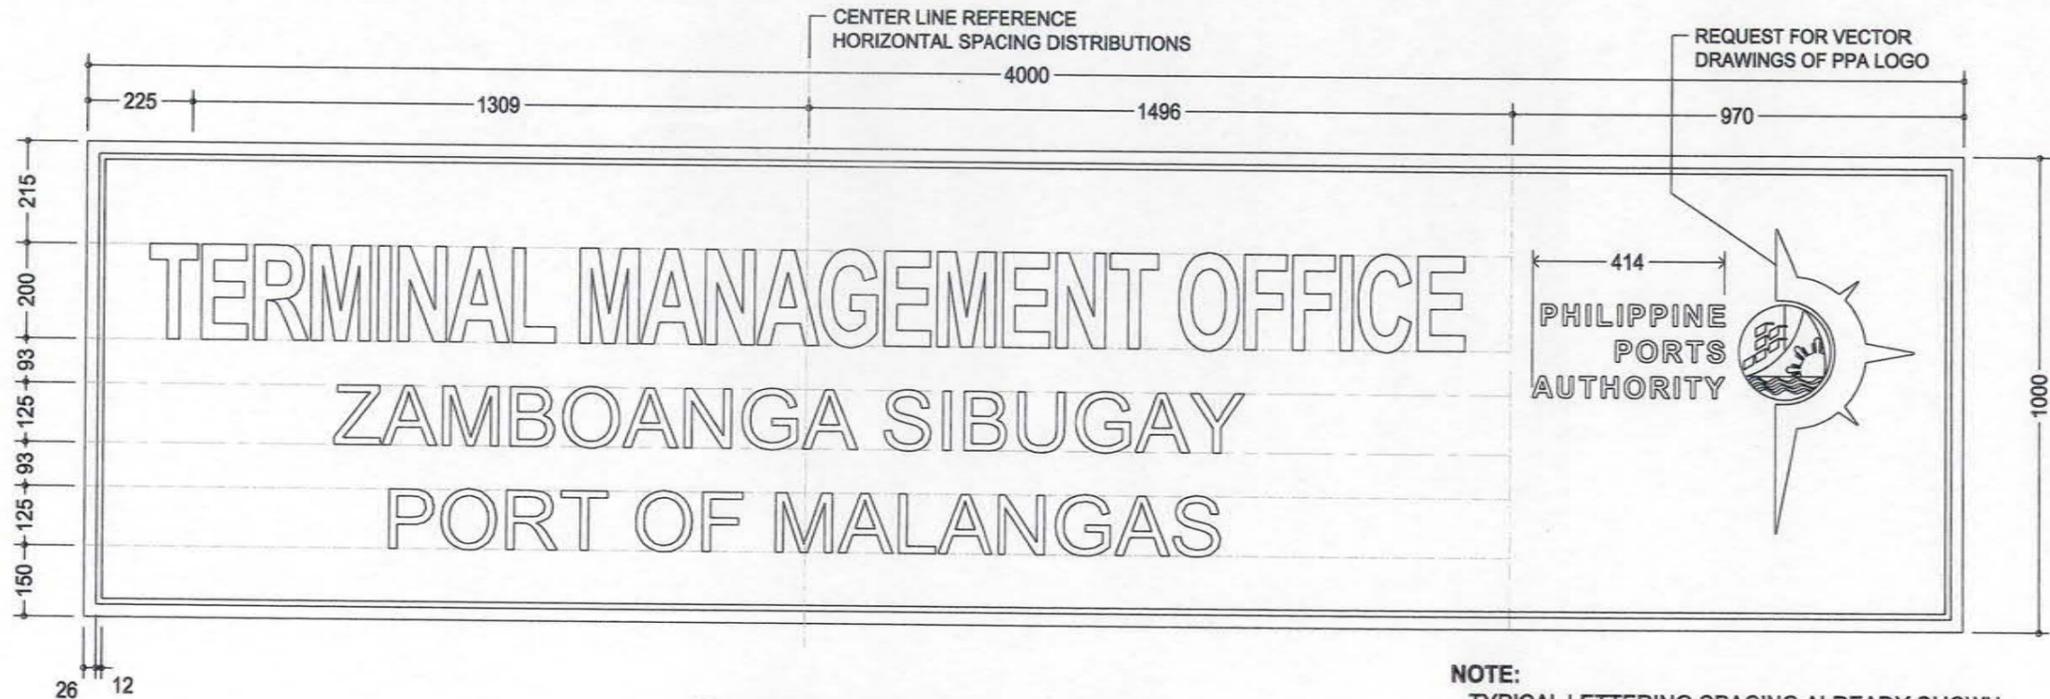

A-1 TYPICAL SPACING OF LETTERINGS
SHT2 SCALE 1:15


NOTE:
TYPICAL LETTERING SPACING ALREADY SHOWN;
VERIFY C.L. OF VERTICAL SPACING FOR EA. UNIT



TITLE: EMERGENCY REPAIR/REPLACEMENT OF DILAPIDATED PPA SIGNAGE BILLBOARD INCLUDING DELIVERY/INSTALLATION		SHEET CONTENT: AS-SHOWN		SHEET NO. 2	
LOCATION: PORT AREA, PORT OF MALANGAS, MUNICIPALITY OF MALANGAS, ZAMBOANGA SIBUGAY				SET NO. 2	
PREPARED BY: EUGENIO B. GALVEZ SENIOR ENGINEER A	CHECKED BY: MAHSON S. UKKOH SUPERVISING ENGINEER A	REVIEWED BY: TASHMA H. ASID-MAADIL PRINCIPAL ENGINEER A	RECOMMENDED BY: JOHNSON D. KHO ESD MANAGER	APPROVED BY: ARCIDI S. JUMAANI PORT MANAGER	

THIS SITE




EMERGENCY REPAIR/REPLACEMENT OF DILAPIDATED PPA SIGNAGE BILLBOARD INCLUDING DELIVERY/INSTALLATION AT PORT AREA, PORT OF PAGADIAN, PAGADIAN CITY, ZAMBOANGA DEL SUR

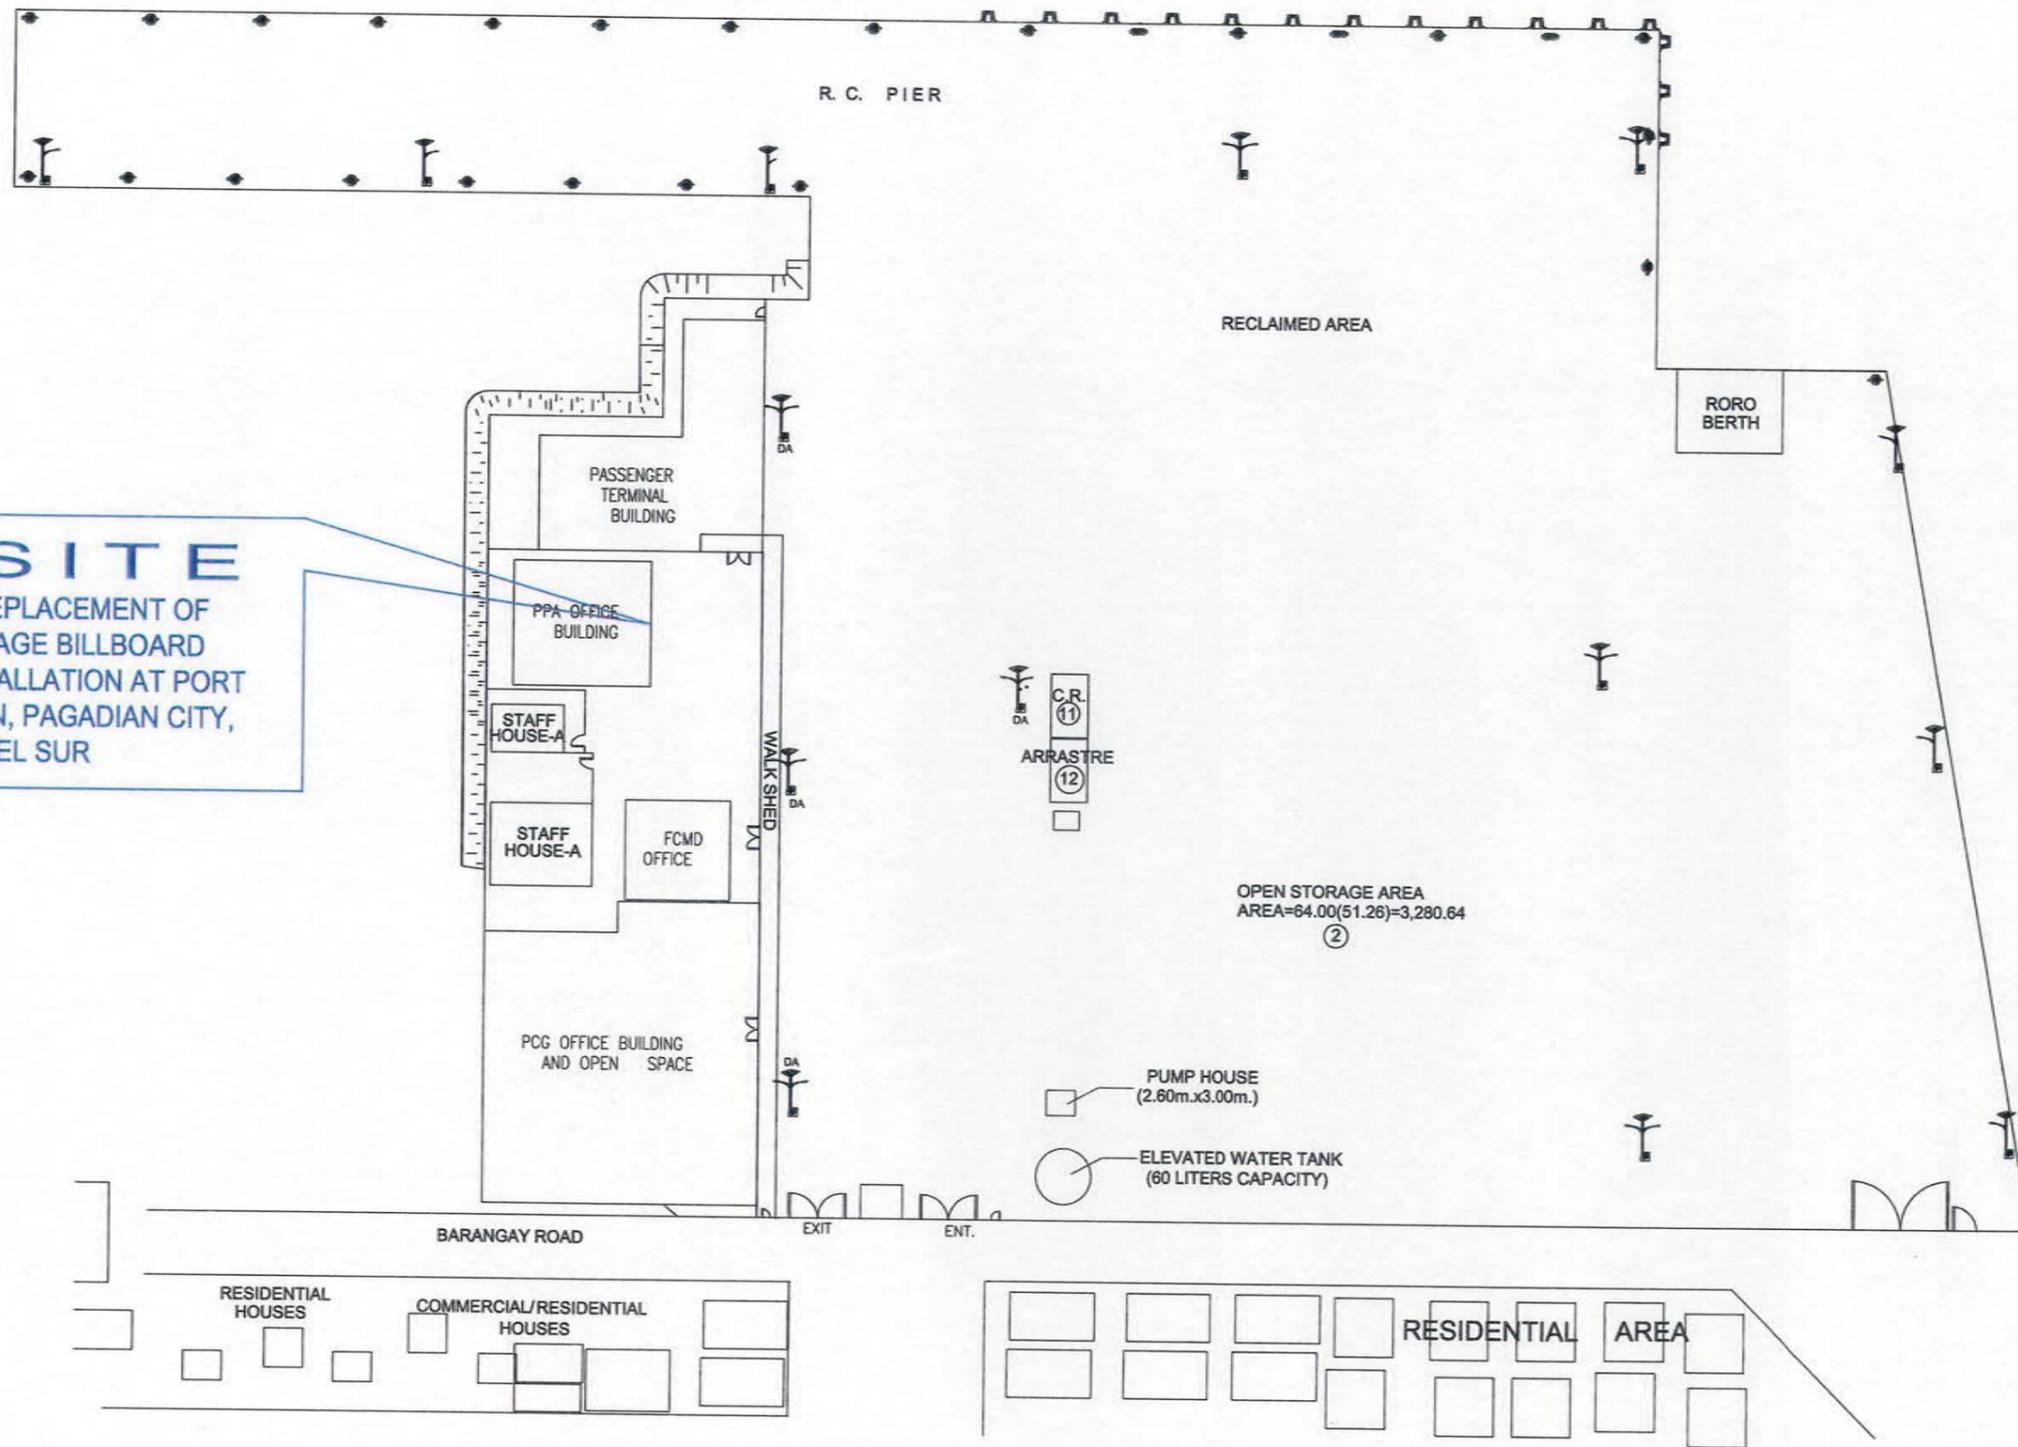

A-1 PAGADIAN PORT LAYOUT PLAN
SHT1 SCALE 1:750



TITLE: EMERGENCY REPAIR/REPLACEMENT OF DILAPIDATED PPA SIGNAGE BILLBOARD INCLUDING DELIVERY/INSTALLATION					SHEET CONTENT:		SHEET	
LOCATION: PORT AREA, PORT OF PAGADIAN, PAGADIAN CITY, ZAMBOANGA DEL SUR					AS-SHOWN		SET	NO.
PREPARED BY:	CHECKED BY:	REVIEWED BY:	RECOMMENDED BY:	APPROVED BY:				1
EUGENIO B. GALVEZ SENIOR ENGINEER A	MAHSON S. UKKOH SUPERVISING ENGINEER A	TASHMA H. ASID-MAADIL PRINCIPAL ENGINEER A	JOHNSON D. KHO ESD MANAGER	ARCIDI S. JUMAANI PORT MANAGER				2

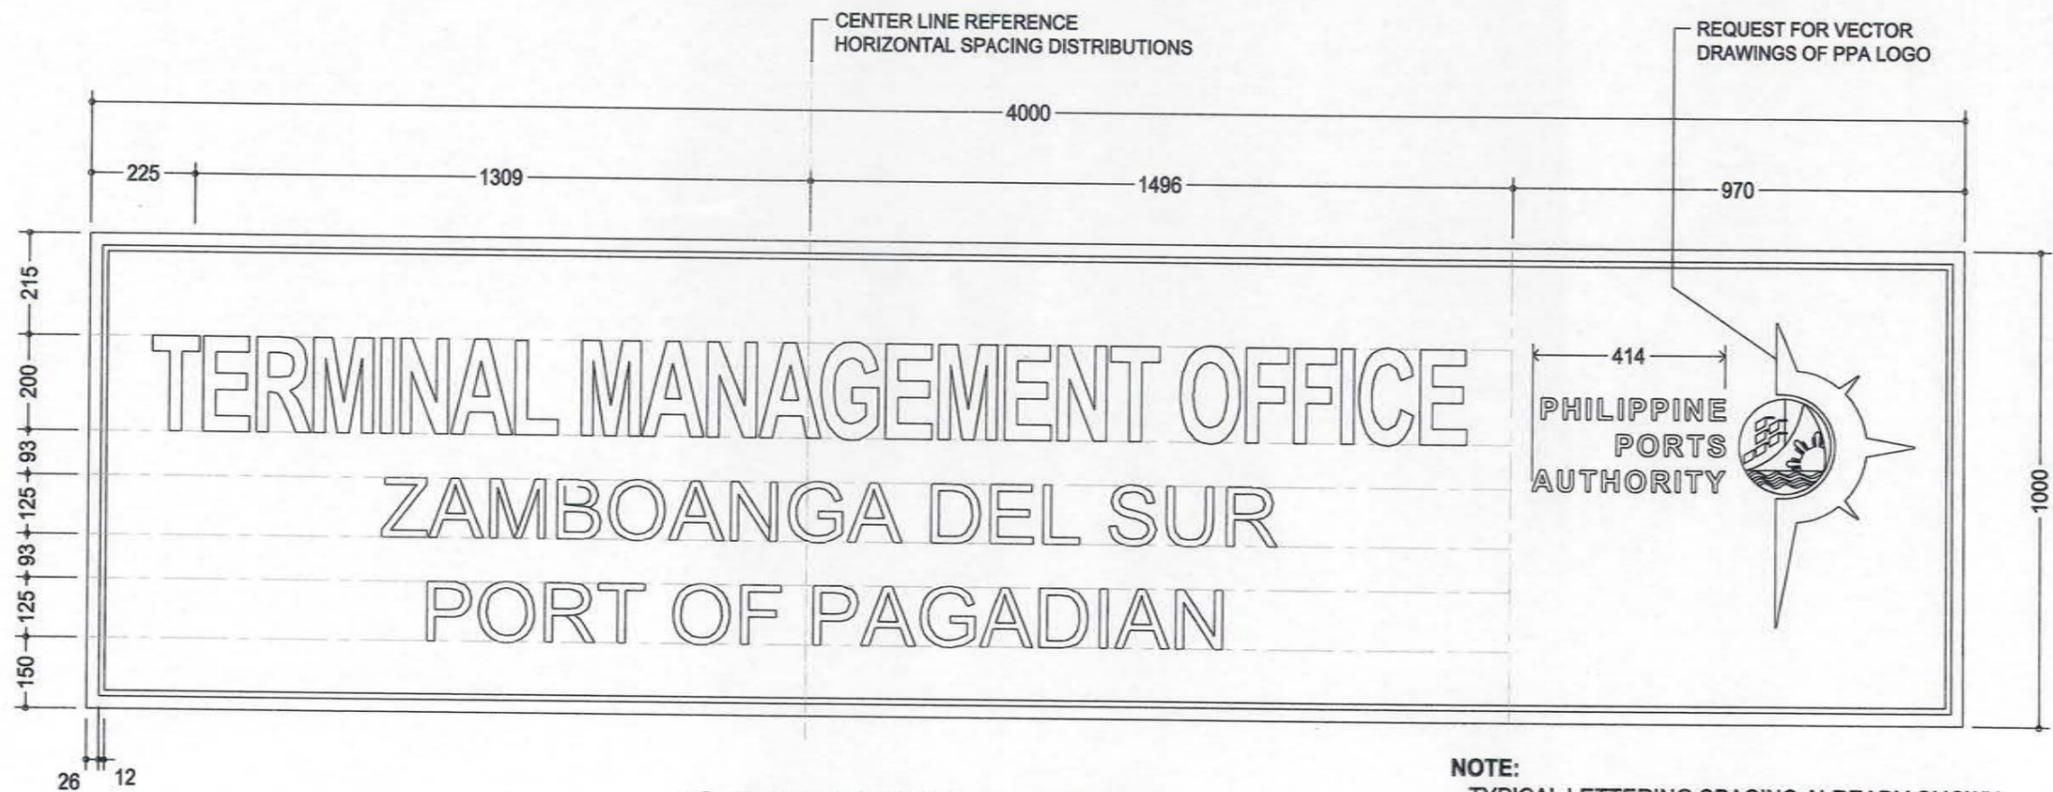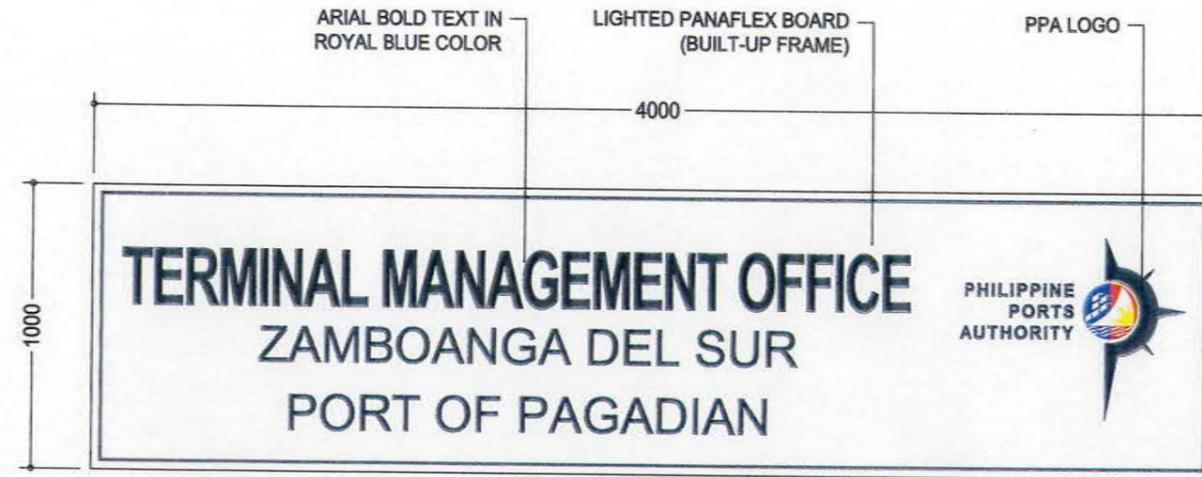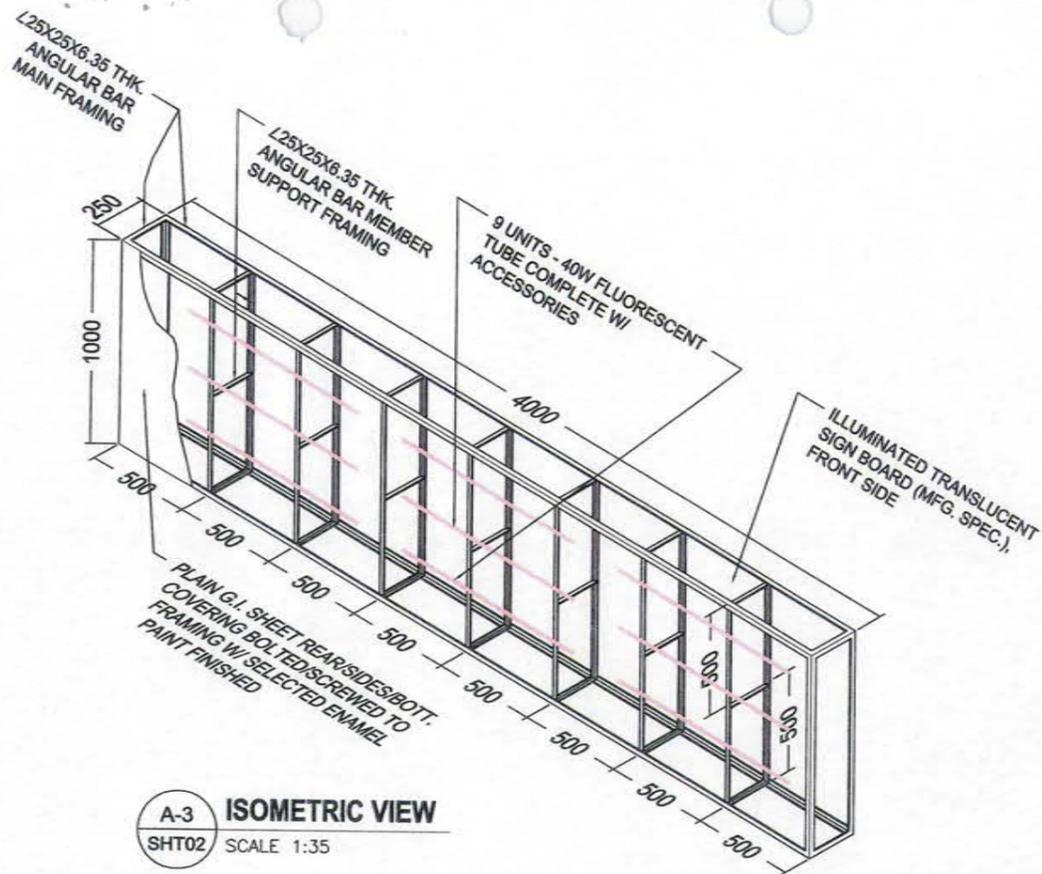

NOTE:


1. ALL 4.00X3.00X0.30M PANAFLEX BILLBOARD, LIGHTED;
2. VECTOR DRAWINGS OF THE LOGO & LETTERINGS SHALL BE PROVIDED TO THE WINNING BIDDER;
3. USE FADE-RESISTANT PRINTING PAINT/INK INTENDED TO WITHSTAND DIRECT SUNLIGHT/HEAT EXPOSURE;
4. CONSIDER VERIFICATION OF EXISTING SITE CONDITIONS:
 - a. ADDITIONAL INSTALLATION OF 25X25X6.35 THK. ANGULAR BAR ANCHORAGE BRACING WELDED/MACHINE BOLTED;
 - b. SIGN BOARD MUST WITHSTAND HEAVY STORM WIND IN WORSE CASE SCENARIO;
 - c. COORDINATION W/ PLANT ELECTRICIAN PPA PERSONNEL FOR WIRING CONNECTION/POWER SOURCE.

NOTE:

TYPICAL LETTERING SPACING ALREADY SHOWN; VERIFY C.L. OF VERTICAL SPACING FOR EA. UNIT



TITLE: EMERGENCY REPAIR/REPLACEMENT OF DILAPIDATED PPA SIGNAGE BILLBOARD INCLUDING DELIVERY/INSTALLATION					SHEET CONTENT: AS-SHOWN		SHEET NO. 2	
LOCATION: PORT AREA, PORT OF PAGADIAN, PAGADIAN CITY, ZAMBOANGA DEL SUR							SET NO. 2	
PREPARED BY: EUGENIO B. GALVEZ SENIOR ENGINEER A	CHECKED BY: MAHSON S. UKKOH SUPERVISING ENGINEER A	REVIEWED BY: TASHMA H. ASID-MAADIL PRINCIPAL ENGINEER A	RECOMMENDED BY: JOHNSON D. KHO ESD MANAGER	APPROVED BY: ARCIDI S. JUMAANI PORT MANAGER				

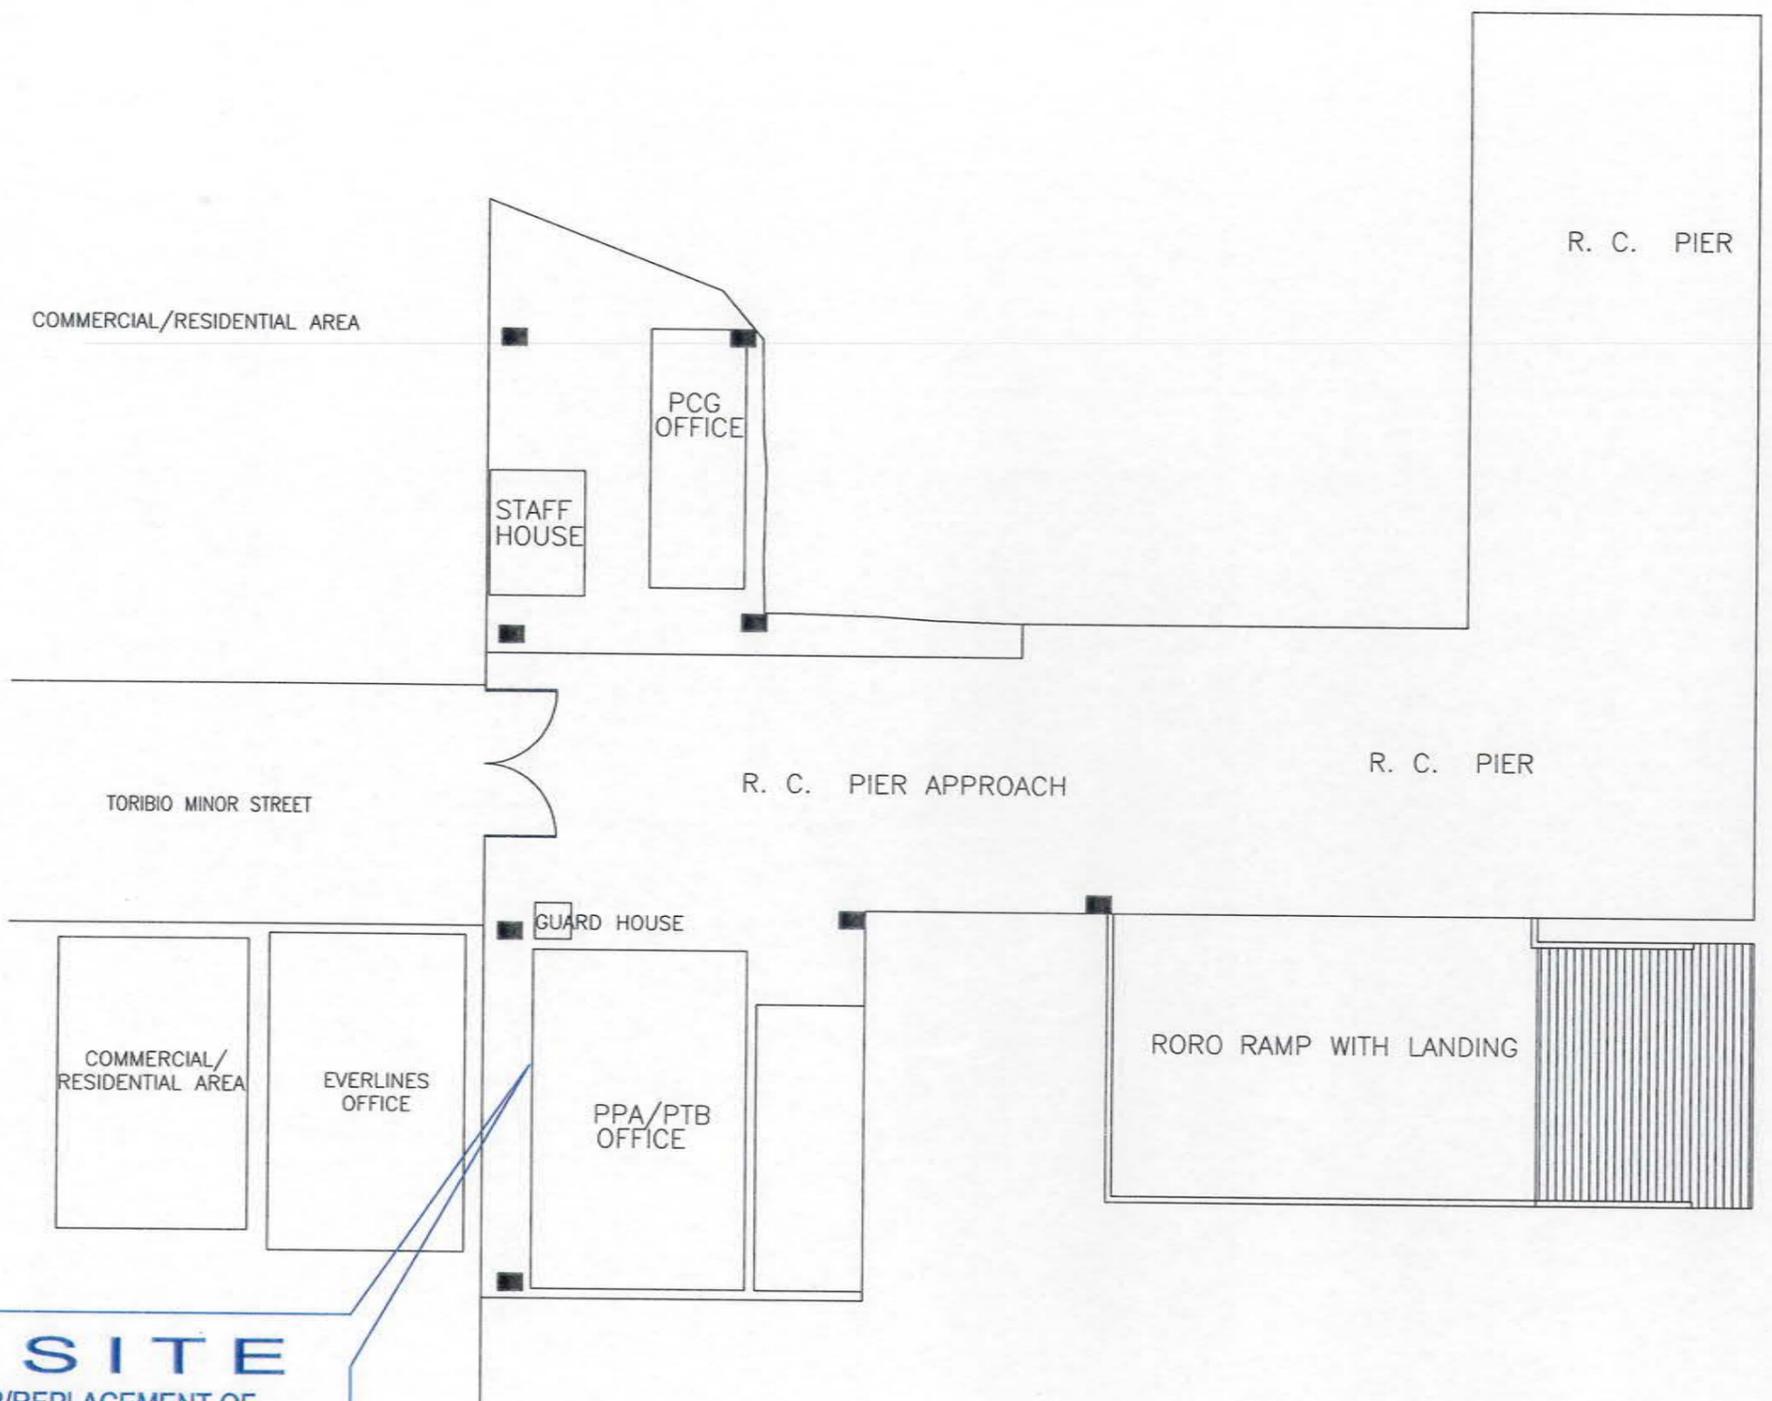


THIS SITE
 EMERGENCY REPAIR/REPLACEMENT OF
 DILAPIDATED PPA SIGNAGE BILLBOARD INCLUDING
 DELIVERY/INSTALLATION AT PORT AREA, PORT OF
 MARGOSATUBIG, MUNICIPALITY OF
 MARGOSATUBIG, ZAMBOANGA DEL SUR


A-1 MARGOSATUBIG PORT LAYOUT PLAN
 SHT1 NTS



TITLE: EMERGENCY REPAIR/REPLACEMENT OF DILAPIDATED PPA SIGNAGE BILLBOARD INCLUDING DELIVERY/INSTALLATION					SHEET CONTENT:		SHEET	
LOCATION: PORT AREA, PORT OF MARGOSATUBIG, MUNICIPALITY OF MARGOSATUBIG, ZAMBOANGA DEL SUR					AS-SHOWN		SET	NO.
PREPARED BY:	CHECKED BY:	REVIEWED BY:	RECOMMENDED BY:	APPROVED BY:				
EUGENIO B. GALVEZ SENIOR ENGINEER A	MAHSON S. UKKOH SUPERVISING ENGINEER A	TASHMA H. ASID-MAADIL PRINCIPAL ENGINEER A	JOHNSON D. KHO ESD MANAGER	ARCIDYS. JUMAANI PORT MANAGER				1
								2

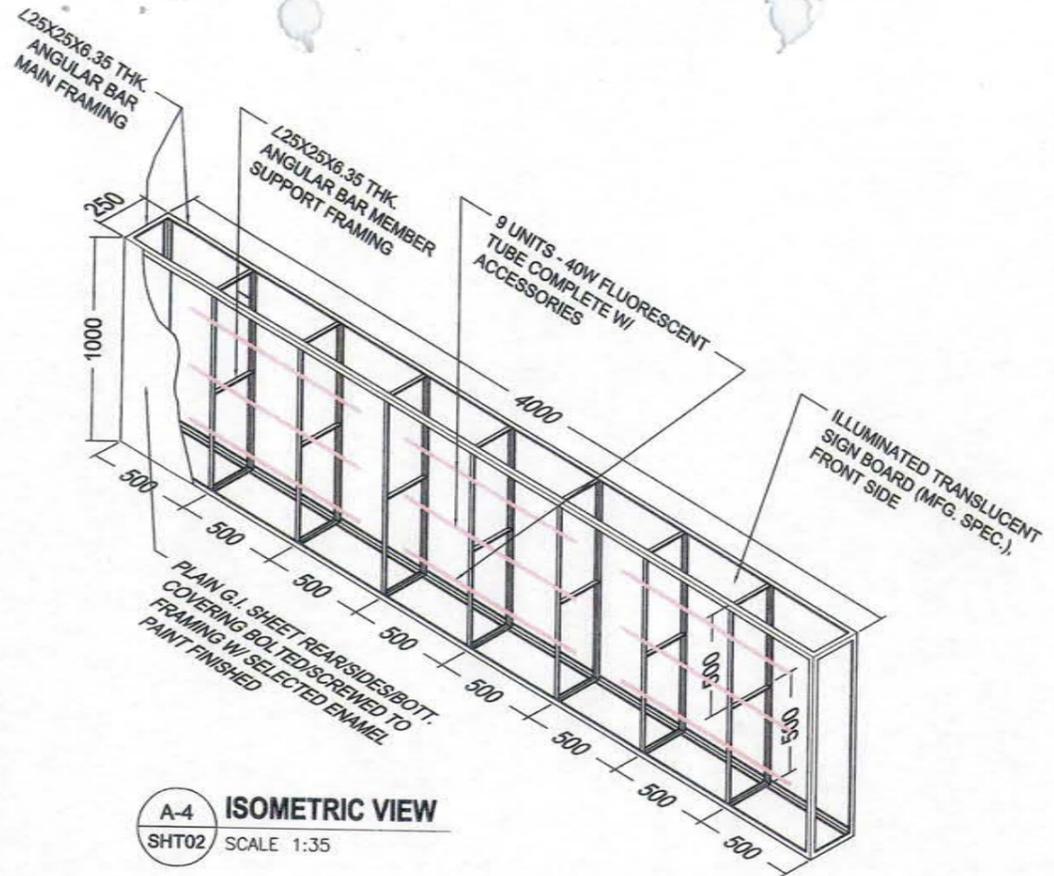


A-4 ISOMETRIC VIEW
SHT02 SCALE 1:35

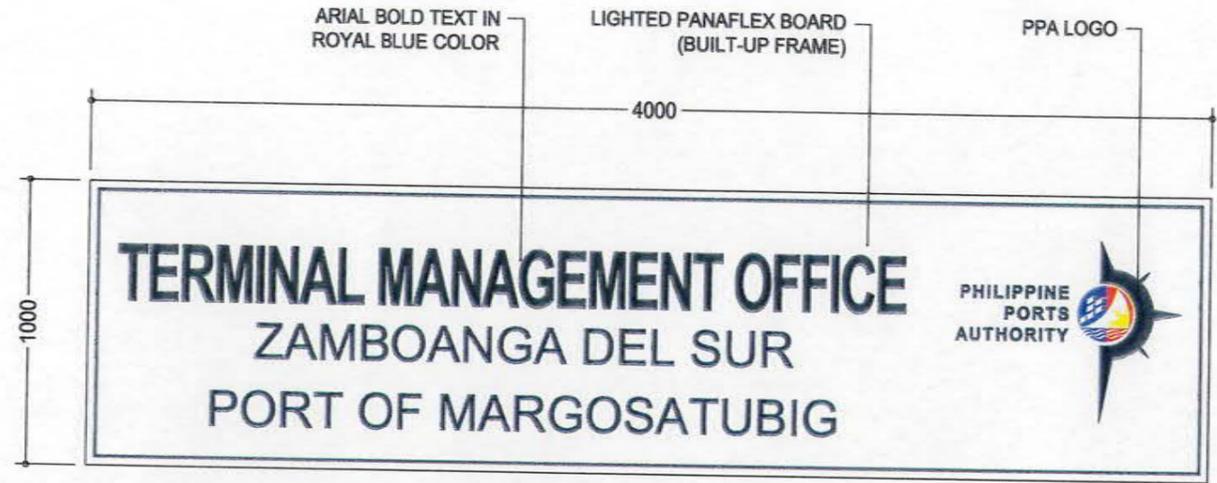

A-2 TYPICAL DETAIL OF PRINTED TEXT
SHT2 SCALE 1:25

- NOTE:**
- ALL 4.00X3.00X0.30M PANAFLEX BILLBOARD, LIGHTED;
 - VECTOR DRAWINGS OF THE LOGO & LETTERINGS SHALL BE PROVIDED TO THE WINNING BIDDER;
 - USE FADE-RESISTANT PRINTING PAINT/INK INTENDED TO WITHSTAND DIRECT SUNLIGHT/HEAT EXPOSURE;
 - CONSIDER VERIFICATION OF EXISTING SITE CONDITIONS:
 - ADDITIONAL INSTALLATION OF 25X25X6.35 THK ANGULAR BAR ANCHORAGE BRACING WELDED/MACHINE BOLTED;
 - SIGN BOARD MUST WITHSTAND HEAVY STORM WIND IN WORSE CASE SCENARIO;
 - COORDINATION W/ PLANT ELECTRICIAN PPA PERSONNEL FOR WIRING CONNECTION/POWER SOURCE.

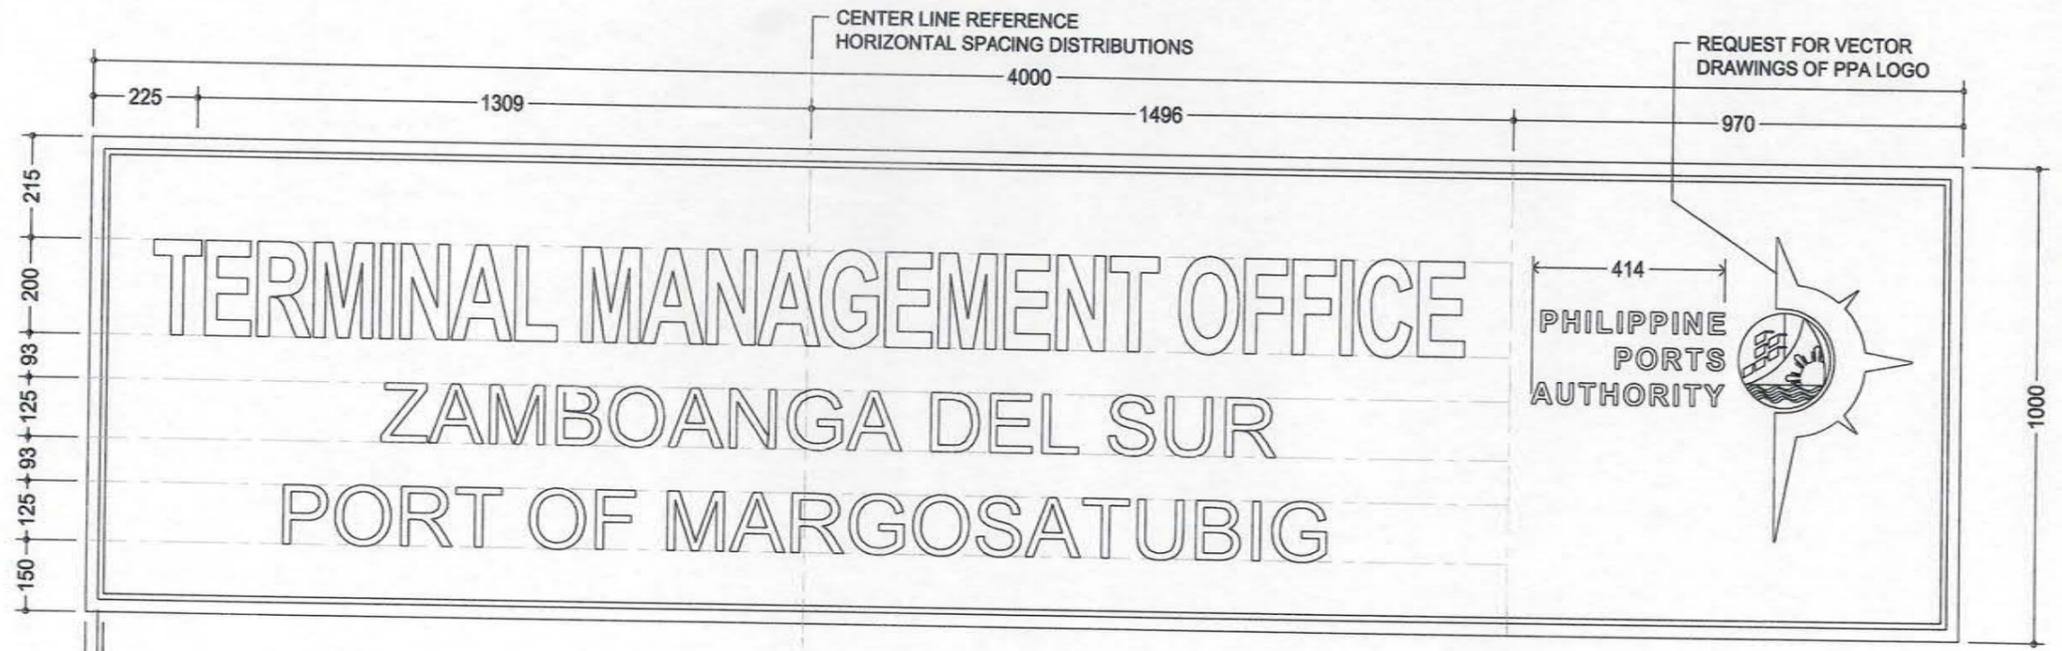

A-1 TYPICAL SPACING OF LETTERINGS
SHT2 SCALE 1:15

NOTE:
TYPICAL LETTERING SPACING ALREADY SHOWN;
VERIFY C.L. OF VERTICAL SPACING FOR EA. UNIT



TITLE: EMERGENCY REPAIR/REPLACEMENT OF DILAPIDATED PPA SIGNAGE BILLBOARD INCLUDING DELIVERY/INSTALLATION					
LOCATION: PORT AREA, PORT OF MARGOSATUBIG, MUNICIPALITY OF MARGOSATUBIG, ZAMBOANGA DEL SUR					
PREPARED BY:	CHECKED BY:	REVIEWED BY:	RECOMMENDED BY:	APPROVED BY:	
EUGENIO B. GALVEZ SENIOR ENGINEER A	MAHSON S. UKKOH SUPERVISING ENGINEER A	TASHMA H. ASID-MAADIL PRINCIPAL ENGINEER A	JOHNSON D. KHO ESD MANAGER	ARCIDI S. JUMAANI PORT MANAGER	

SHEET CONTENT:	SHEET SET	SHEET NO.
AS-SHOWN		2
		2