


RC. CURB DETAIL

SCALE:	1:20	MTS
--------	------	-----

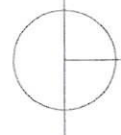


HOUSE

CONCRETE STAGING AREA

OFFICE

GATE

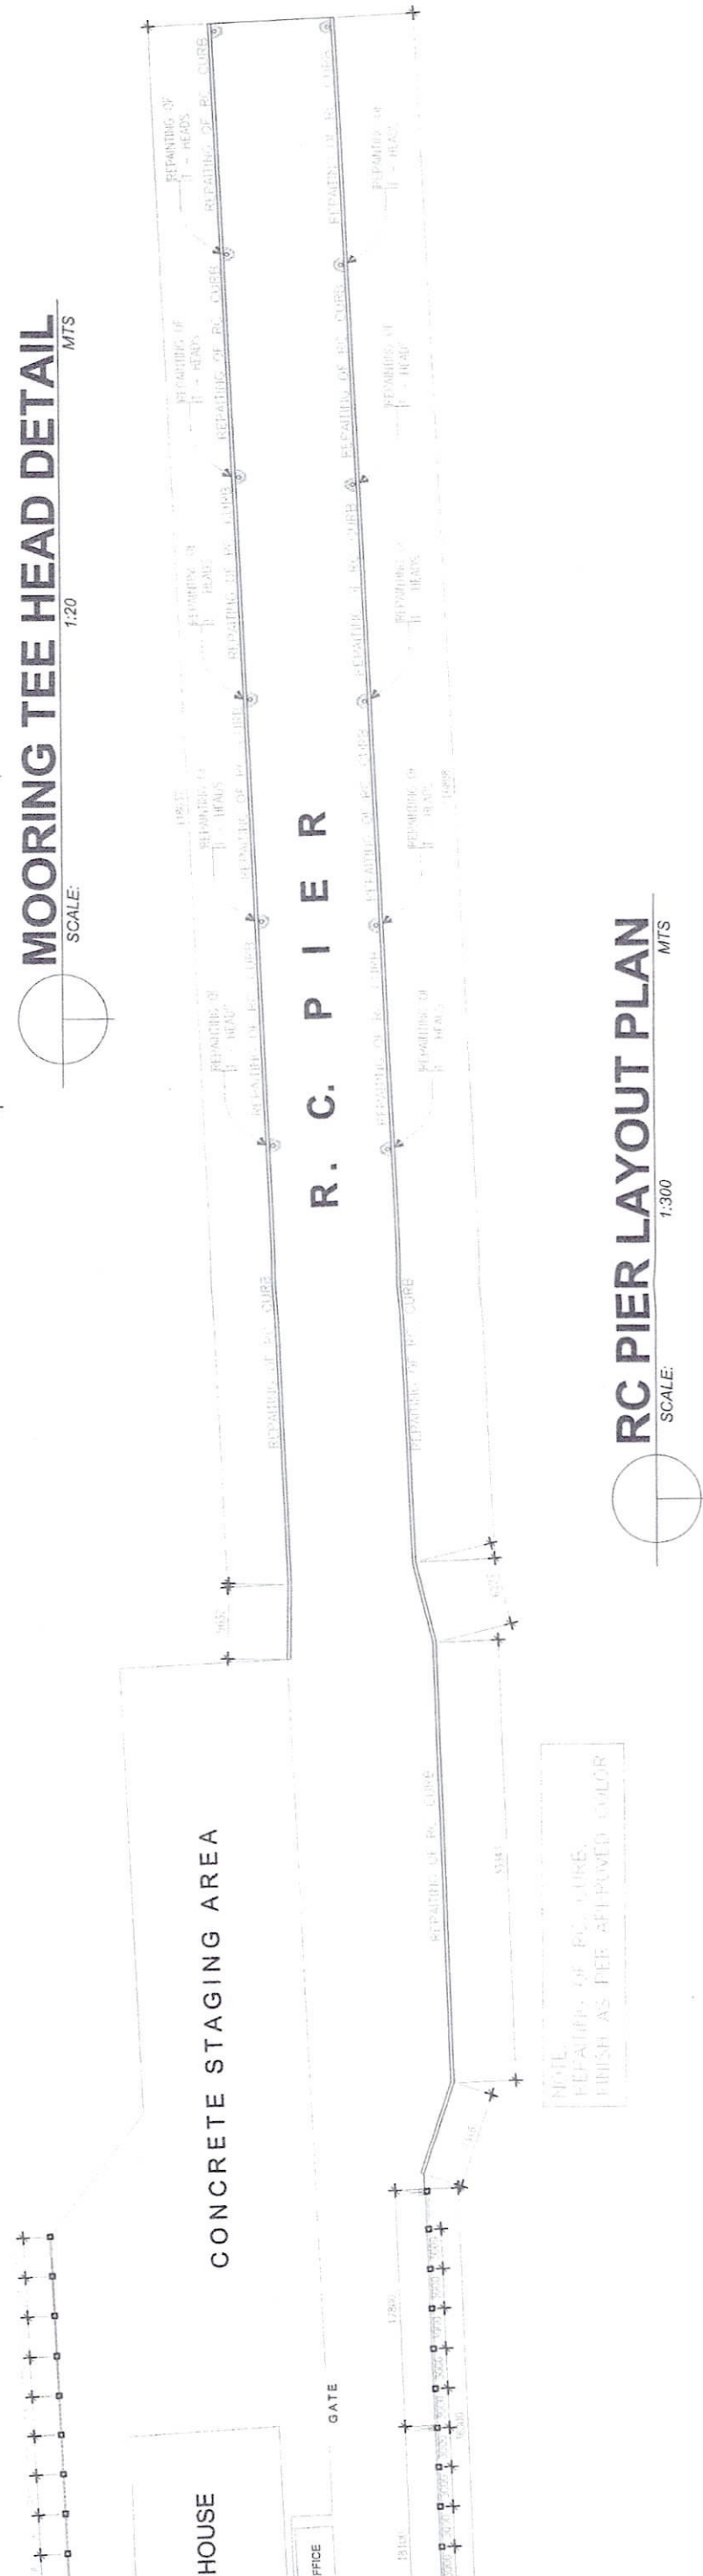

RC PIER LAYOUT PLAN

SCALE:	1:300	MTS
--------	-------	-----



**PHILIPPINE
PORTS
AUTHORITY**
PMO NORTHERN LUZON
TRAINING SERVICES DIVISION

PROJECT TITLE: REPAINTING WORKS OF PORT FACILITIES AT PORT OF SALOMAGUE CABIGAO, ILOCOS SUR

PREPARED BY:

ANGELO REY C. EPINO

CHECKED BY:

RYAN B. MERCADO
SUPERVISING ENGINEER A

REVIEWED BY:

~~DEMOSTHENES P. FERRARO~~
PRINCIPAL ENGINEER

RECOMMENDED BY:

CRISANTO ALBA
ESD MANAGER

APPROVED BY:

MARIETA G. ODICTA
PORT MANAGER, PMO - NORTHERN LUZON

SHEET CONTENT:

RC PIER LAYOUT PLAN
REPAINTING RC CURB DETAIL
MOORING TEE HEAD DETAIL

A-03