



Name of Contract : REPAINTING OF PERIMETER FENCE,

Location of Project : Port of Iligan, Iligan City

Reference Number : CW 010- 2023

QUOTATION (BILL OF QUANTITIES)

Project Name : REPAINTING OF PERIMETER FENCE,

Project Location : Port of Iligan, Iligan City

ITEM NO.	DESCRIPTION	UNIT	QUANTITY	UNIT PRICE (Pesos)	AMOUNT (Pesos)
1	SCRAPPING OF STAIN/ OLD PAINT OF THE CONCRETE CONCRETE WALL. AND ROADS				
1.1	Derusting and scrapping of old paints concrete walls and shorepower house outside only including spraying of clean water. Installation of formworks and steel scaffoldings.	lot	1.00	P	P
(Pesos)					
1.2	Cleaning, grabbing and trimming of trees along the road at the back of BPI to Material Recovery Area (MRF) to include disposal of waste.	lot	1.00	P	P
(Pesos)					
2	REPAINTING WORKS				
2.1	Supply and place concrete for concrete footings, column and concrete flooring as indicated in the plan.	sq.m.	49.498	P	P
(Pesos)					
(Pesos)					
TOTAL					P

IN WORDS : _____

CALENDAR DAYS TO COMPLETE : **40** cd

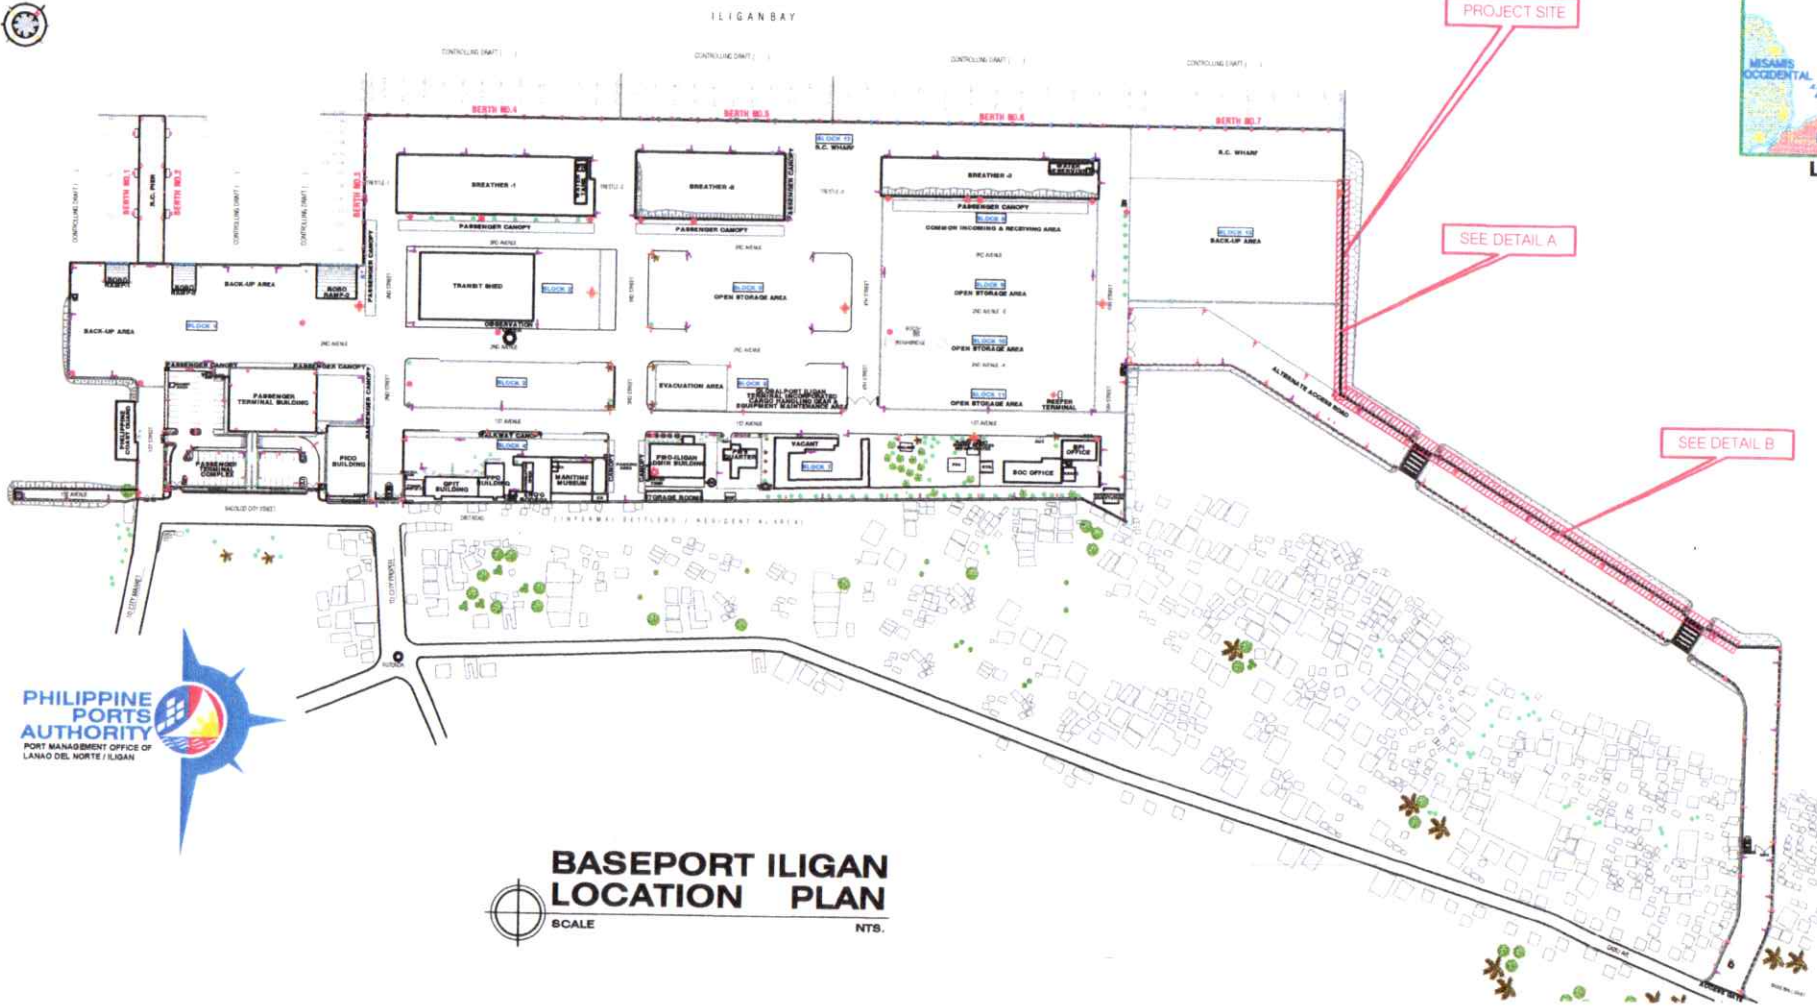
NOTE : 1 For Labor, Material and Equipments

2 For details please refer to the Engineering Services Division






SUBMITTED BY :

NAME OF THE REPRESENTATIVE OF THE BIDDER

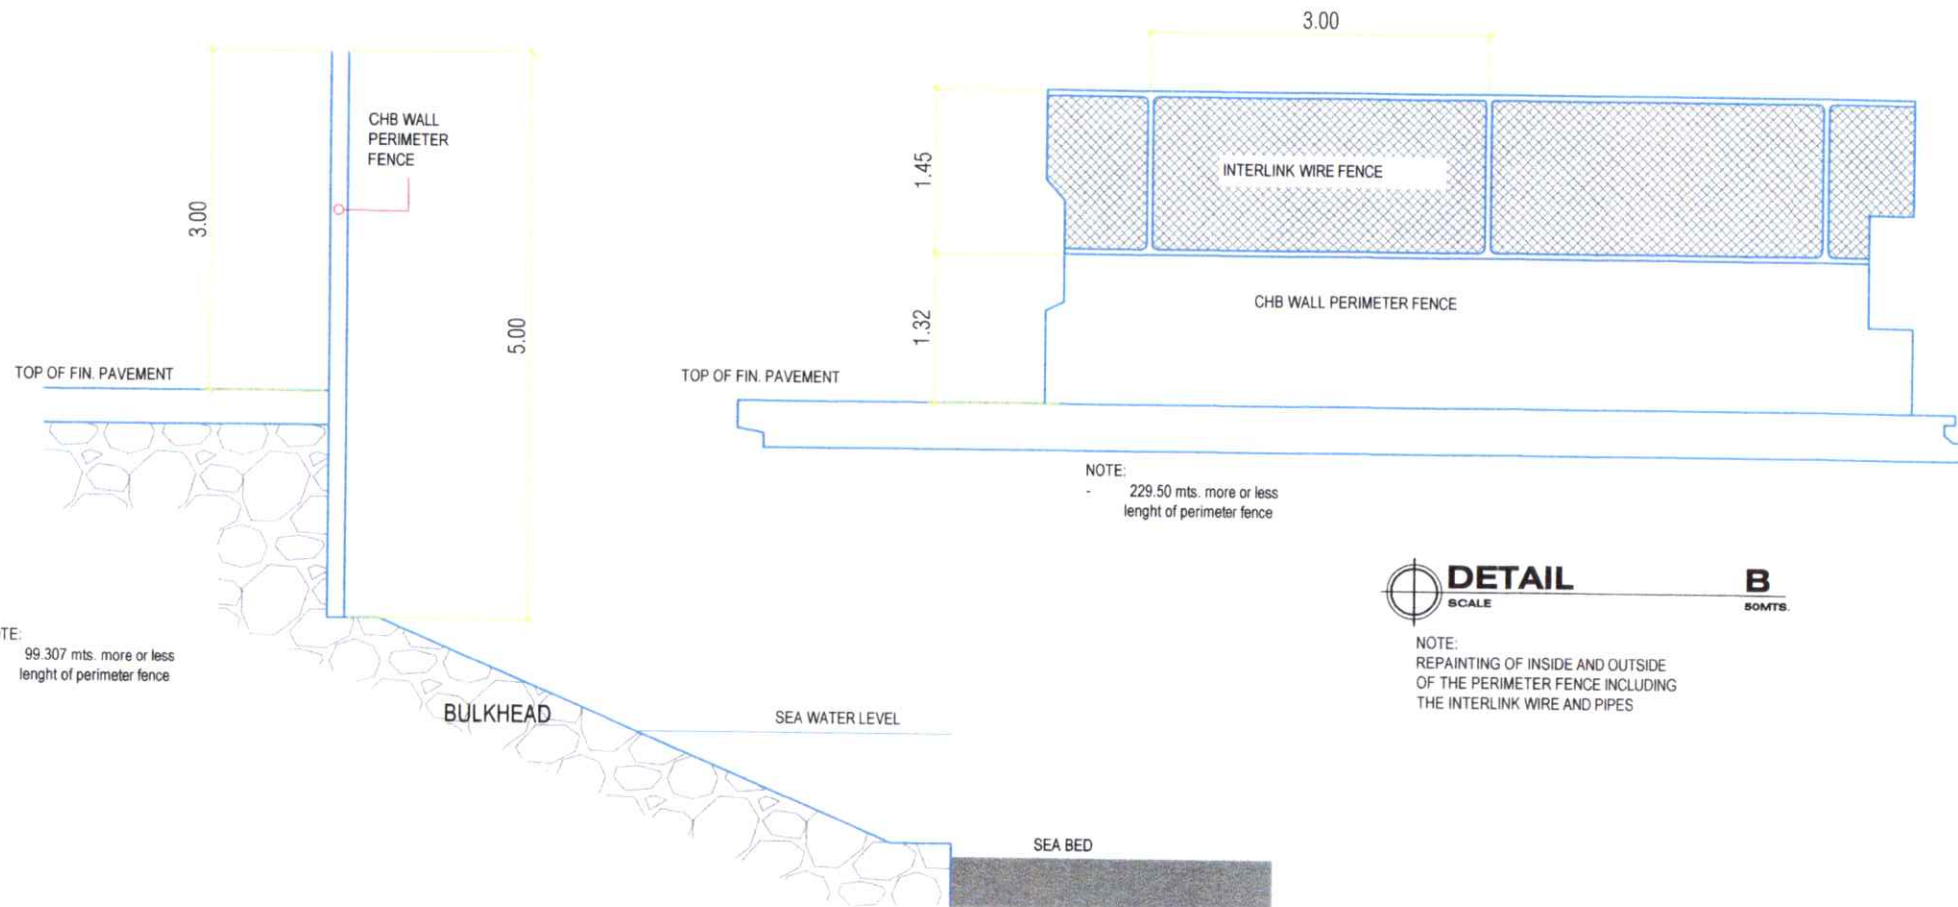
NAME OF BIDDER



**BASEPORT ILIGAN
LOCATION PLAN**
SCALE NT8.

 PHILIPPINE PORTS AUTHORITY <small>PORT MANAGEMENT OFFICE OF LANAO DEL SUR, BUTTE LUGAN</small>	REVISION	PROJECT TITLE:	DRAWN BY:	CHECKED BY:	RECOMMENDED BY:	APPROVED BY:	SHEET CONTENTS:
		REPAINTING OF PERIMETER FENCE	 DENNIS S. CAMBAYA Engineering Assistant A	 COLIN KAY R. CAJOTE Supervising Engineer A	 JOEL B. ESCALA Manager ESD	 MEDARDO M. SOSOBRAO, JR. Port Manager	<ul style="list-style-type: none">• VICINITY MAP• BASE PORT OF ILIGAN LOCATION PLAN
		PORT OF: ILIGAN					
		DATE INSPECTED: AUGUST 22,2023					
		DATE DRAWN: AUGUST 23,2023					
	SHEET NUMBER: 1 of 7						





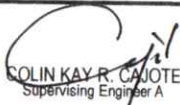




NOTE:
- 99.307 mts. more or less
length of perimeter fence

NOTE:
- 229.50 mts. more or less
length of perimeter fence

DETAIL A
SCALE 50MTS.
NOTE:
REPAINTING OF INSIDE AND OUTSIDE
OF THE PERIMETER FENCE

DETAIL B
SCALE 50MTS.
NOTE:
REPAINTING OF INSIDE AND OUTSIDE
OF THE PERIMETER FENCE INCLUDING
THE INTERLINK WIRE AND PIPES

	REVISION	PROJECT TITLE:	DRAWN BY:	CHECKED BY:	RECOMMENDED BY:	APPROVED BY:	SHEET CONTENTS:
		REPAINTING/ DERUSTING AND REPAIR OF EVACUATION AREA					
		PORT OF: I L I G A N DATE INSPECTED : JULY 24, 2023 DATE DRAWN : JULY 26, 2023 SHEET NUMBER : 2 of 7	 DENNIS S. CAMBAYA Engineering Assistant A	 COLIN KAY R. CAJOTE Supervising Engineer A	 JOEL B. ESCALA Manager ESD	 MEDARDO I. SOSOBRAO, JR. Acting Port Manager	• DETAIL A • DETAIL B