



Name of Contract : REPAINTING OF FENCE AND GUARDHOUSE,

Location of Project : Port of Tubod, Lanao del Norte

Reference Number : CW 011- 2023

QUOTATION (BILL OF QUANTITIES)

Project Name : REPAINTING OF FENCE AND GUARDHOUSE,

Project Location : Port of Tubod, Lanao del Norte

ITEM NO.	DESCRIPTION	UNIT	QUANTITY	UNIT PRICE (Pesos)	AMOUNT (Pesos)
1	DERUSTING/ SCRAPPING OF RUSTED G.I STEEL GATES, GUARDHOUSE AND CONCRETE CONCRETE WALL				
1.1	Derusting and scrapping of rust at the steel frame of gates, steel grills and concrete walls including spraying of clean water. Installation of formworks and steel scaffoldings.	lot	1.00	P	P
(Pesos)					
2	REPAINTING WORKS				
2.1	Supply and place concrete for concrete footings, column and concrete flooring as indicated in the plan.	sq.m.	1101.820	P	P
(Pesos)					
(Pesos)					
(Pesos)					
(Pesos)					
TOTAL					P

IN WORDS : _____



CALENDAR DAYS TO COMPLETE : **45 CD**

NOTE : 1 For Labor, Material and Equipments
 2 For details please refer to the Engineering Services Division

SUBMITTED BY :

NAME OF THE REPRESENTATIVE OF THE BIDDER

NAME OF BIDDER

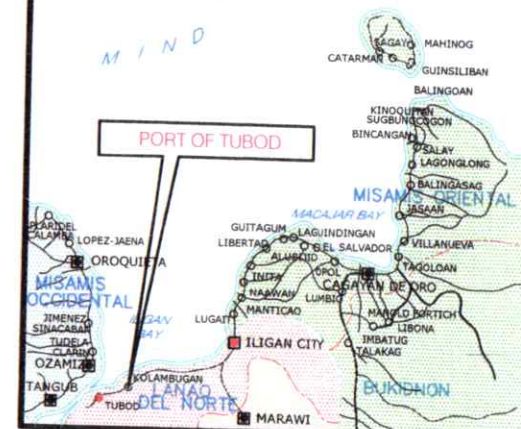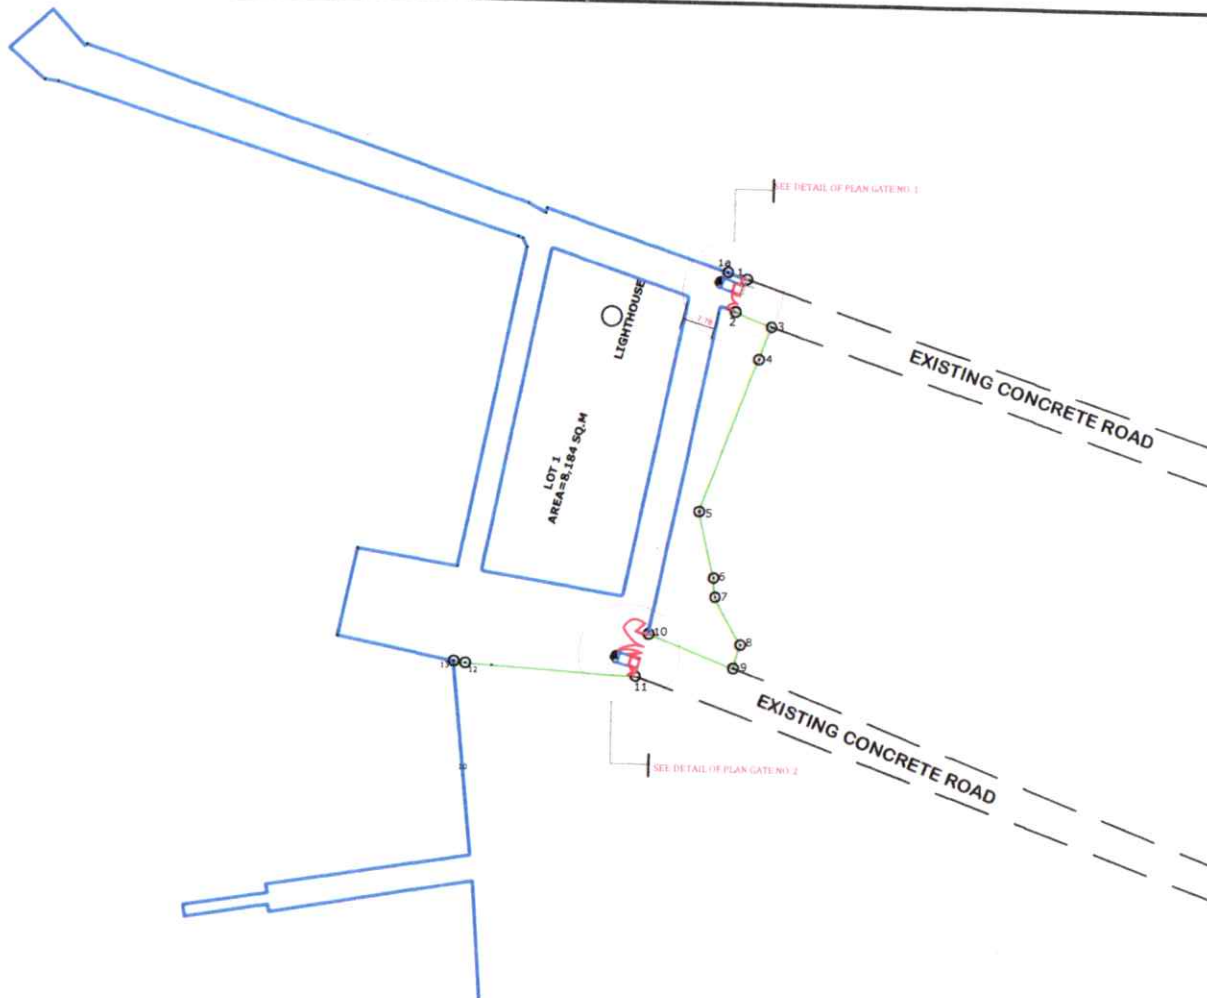


VICINITY PLAN
SCALE NTS


POST TECHNICAL DESCRIPTIONS		
LINE	DISTANCE	REMARKS/ LOCATION
1a 1		Steel Fence
1 2		Location @ gate 1
2 3	09.57 m.	Fence
3 4	08.55 m.	Fence
4 5	39.99 m.	Fence
5 6	16.69 m.	Fence
6 7	04.70 m.	Fence
7 8	13.25 m.	Fence
8 9	06.01 m.	Fence
9 10	22.28 m.	Fence
		Connected to Gate 2
10 11		Location @ gate 2
11 12	41.95 m.	Fence
12 13	2.84 m.	Fence

LOCATION PLAN

	REVISION	PROJECT TITLE:	DRAWN BY:	CHECKED BY:	RECOMMENDED BY:	APPROVED BY:	SHEET CONTENTS: - LOCATION PLAN - VICINITY PLAN
		REPAINTING OF FENCE AND GUARDHOUSE PORT OF: TUBOD	DENNIS S. CAMBAYA Engineering Assistant A	COLIN KAY R. CAJOTE Supervising Engineer A	JOEL B. ESCALA Manager ESD	MEFARDO I. SOSOBRADO, JR. Acting Port Manager	
		DATE INSPECTED: JUNE 29, 2023 DATE DRAWN: JULY 25, 2023 SHEET NUMBER: 1 of 3					

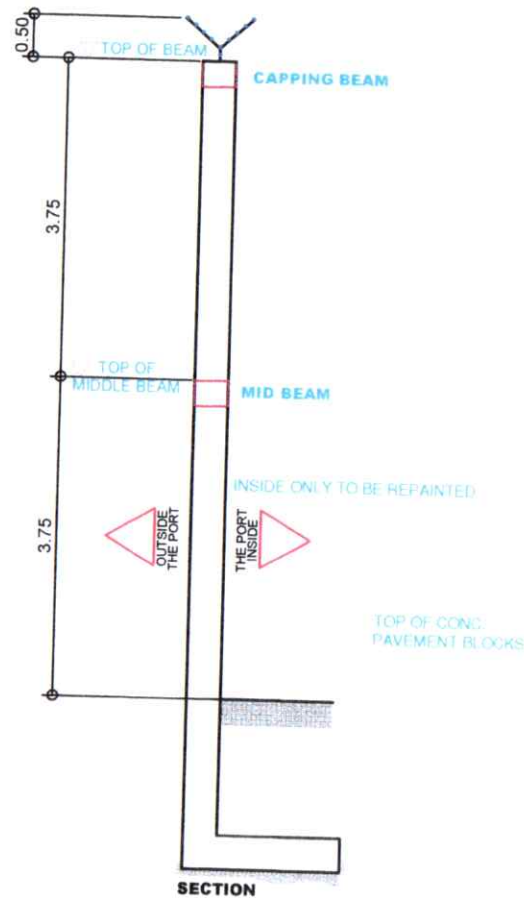

TYPICAL DETAIL COLUMN & FOOTING
SCALE 1:66MTS

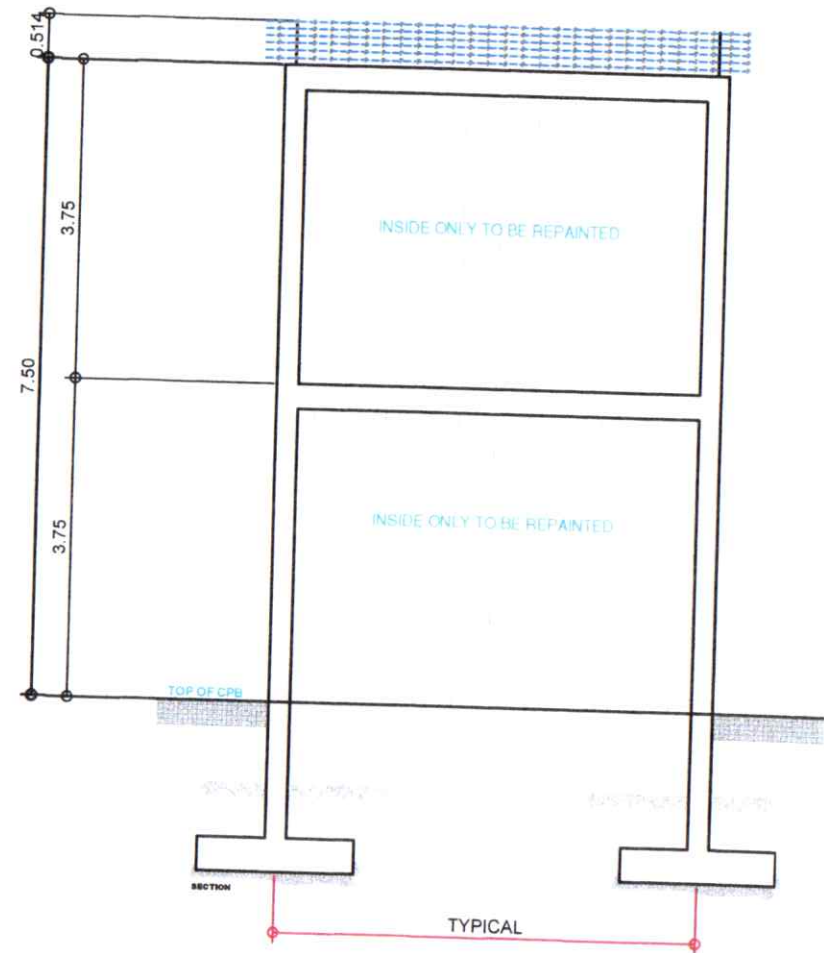

TYP. ELEVATION OF CHB FENCE
SCALE 1:66MTS




REVISION	PROJECT TITLE:	DRAWN BY:	CHECKED BY:	RECOMMENDED BY:	APPROVED BY:	SHEET CONTENTS:
	REPAINTING OF FENCE AND GUARDHOUSE					
	PORT OF: TUBOD					
	DATE INSPECTED: JUNE 29, 2023	DENNIS S. CAMBAYA Engineering Assistant A	COLIN KAY R. CAJOTE Supervising Engineer A	JOEL B. ESCALA Manager ESD	MEDARDO I. SOSOBRADO, JR. Deputy Port Manager	- TYPICAL DETAIL COLUMN AND FOOTING - TYPICAL ELEVATION OF CHB FENCE
	DATE DRAWN: JULY 25, 2023					
	SHEET NUMBER: 2 of 3					




INSIDE ELEVATION OF GATE
SCALE NTS



FRONT (OUTSIDE) ELEVATION OF GATE
SCALE NTS

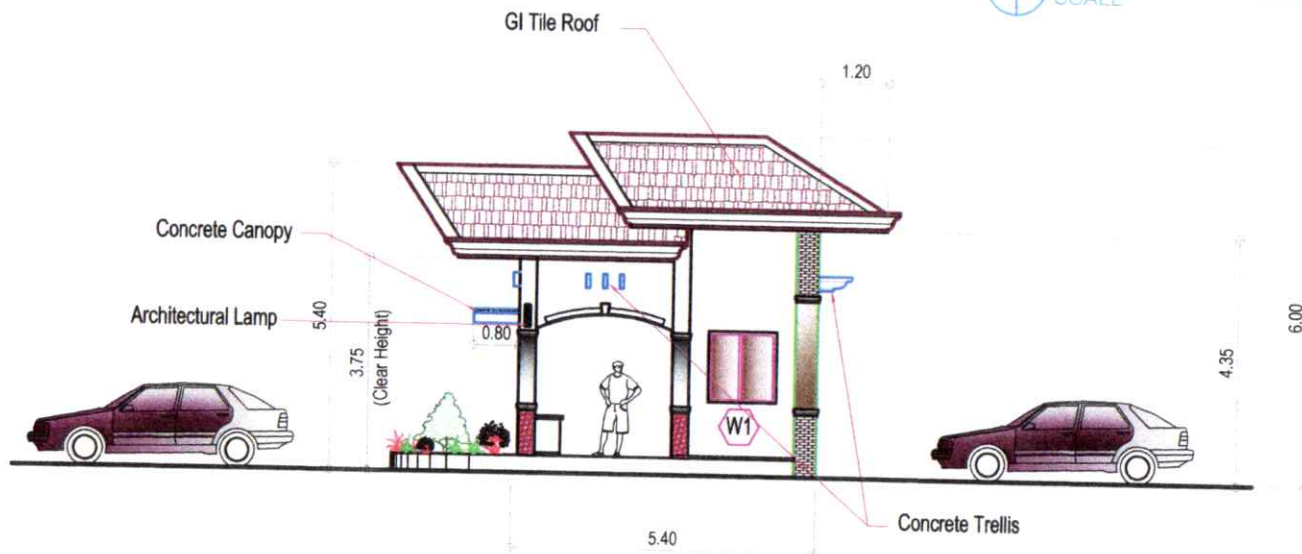

LEFT SIDE ELEVATION OF GATE
SCALE NTS

	REVISION	PROJECT TITLE:	DRAWN BY:	CHECKED BY:	RECOMMENDED BY:	APPROVED BY:	SHEET CONTENTS:
		REPAINTING OF FENCE AND GUARDHOUSE					
		PORT OF: TUBOD	DENNIS S. CAMBAYA Engineering Assistant A	COLIN KAY R. CAJOTE Supervising Engineer A	JOEL B. ESCALA Manager ESD	MEDARDO A. SOSOBRAO, JR. Acting Port Manager	
		DATE INSPECTED: JUNE 29, 2023					<ul style="list-style-type: none"> - INSIDE ELEVATION OF GATE - FRONT (OUTSIDE) ELEVATION OF GATE - LEFT SIDE ELEVATION OF GATE
		DATE DRAWN: JULY 25, 2023					
		SHEET NUMBER: 3 of 3					