
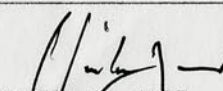

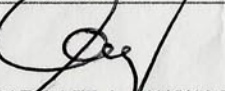
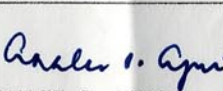
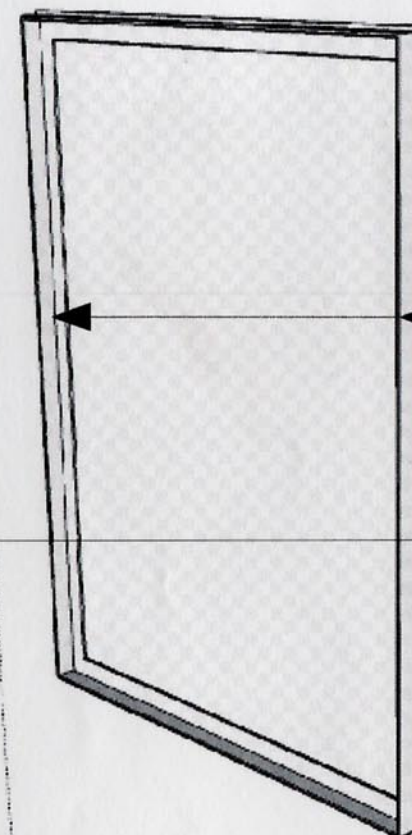
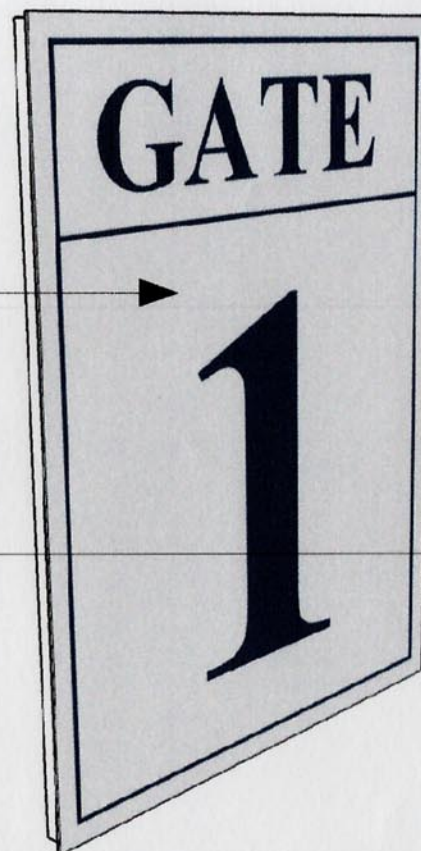


**FONT:** TIMES NEW ROMAN  
**MATERIAL:** 3MM THK. ALUMINUM COMPOSITE PANEL SHEET, LETTERING AND BOARDER SHALL BE REFLECTORIZED STICKER BLUE COLOR WITH WHITE BACKGROUND WITH 3/16"X1"X1" ANGLE BAR FRAMING  
**NO. OF UNITS:** 1 UNIT EACH GATE / TOTAL OF 8 UNITS

	PREPARED BY:  <b>VICTOR A. JASPE</b> ENGINEERING ASSISTANT-A	CHECKED AND REVIEWED BY:  <b>LOY JOHANNE L. BEDICO</b> CONSTRUCTION FOREMAN	RECOMMENDING APPROVAL BY:  <b>GARY LEE L. ANGBAG</b> ACTING ESD MANAGER	APPROVED BY:  <b>ANALEE G. AGUILA</b> ACTING PORT MANAGER	OWNER: <b>ANALEE G. AGUILA</b> ACTING PORT MANAGER SHEET CONTENTS: GATE 1 TO 8 SIGNAGES	PROJECT TITLE: SIGNAGES FOR PPA GATE AND GATE COMPLEX LOCATION: PORT OF SASA KM. 10, SASA PORT AREA, DAVAO CITY	REVISIONS DATE REMARKS ADDENDUM NO. PROJECT DATE DRAWN	SHEET NO. <b>01</b> OF <b>04</b> CADD BY: VAJ DATE DRAWN: 4/23/18 DATE UPDATED: MM/DD/YY
---	--	--	---	---	---	---	---	---



ALUMINUM  
COMPOSITE PANEL  
SHEET SIGNAGE  
(SEE DESIGN DETAIL  
AT SHT#01 OF 04



3/16"X1"X1" ANGLE  
BAR FRAMING



PREPARED BY:  
*[Signature]*  
VICTOR A. JASPE  
ENGINEERING ASSISTANT-A

CHECKED AND REVIEWED BY:  
*[Signature]*  
LOY JOHANNE L. BEDICO  
CONSTRUCTION FOREMAN

RECOMMENDING APPROVAL BY:  
*[Signature]*  
GARY LEE L. ANDHAG  
ACTING ESD MANAGER


APPROVED BY:  
*[Signature]*  
ANALEE G. AGUILA  
ACTING PORT MANAGER

OWNER:  
ANALEE G. AGUILA  
ACTING PORT MANAGER  
SHEET CONTENTS:  
SAMPLE GATE SIGNAGE  
ISOMETRIC VIEW


 
 

 
PROJECT TITLE:  
SIGNAGES FOR PPA GATE AND  
GATE COMPLEX  
LOCATION:  
PORT OF SASA  
KM. 10, SASA PORT AREA, DAVAO CITY

REVISIONS		SHEET NO.	OF
DATE	REMARKS	02	04
ADDENDUM			
NO.	-		
PROJECT	-	CADD BY VAJ	
DATE	-	DATE DRAWN 4/23/18	
DRAWN	-	DATE UPDATED MM/DD/YY	



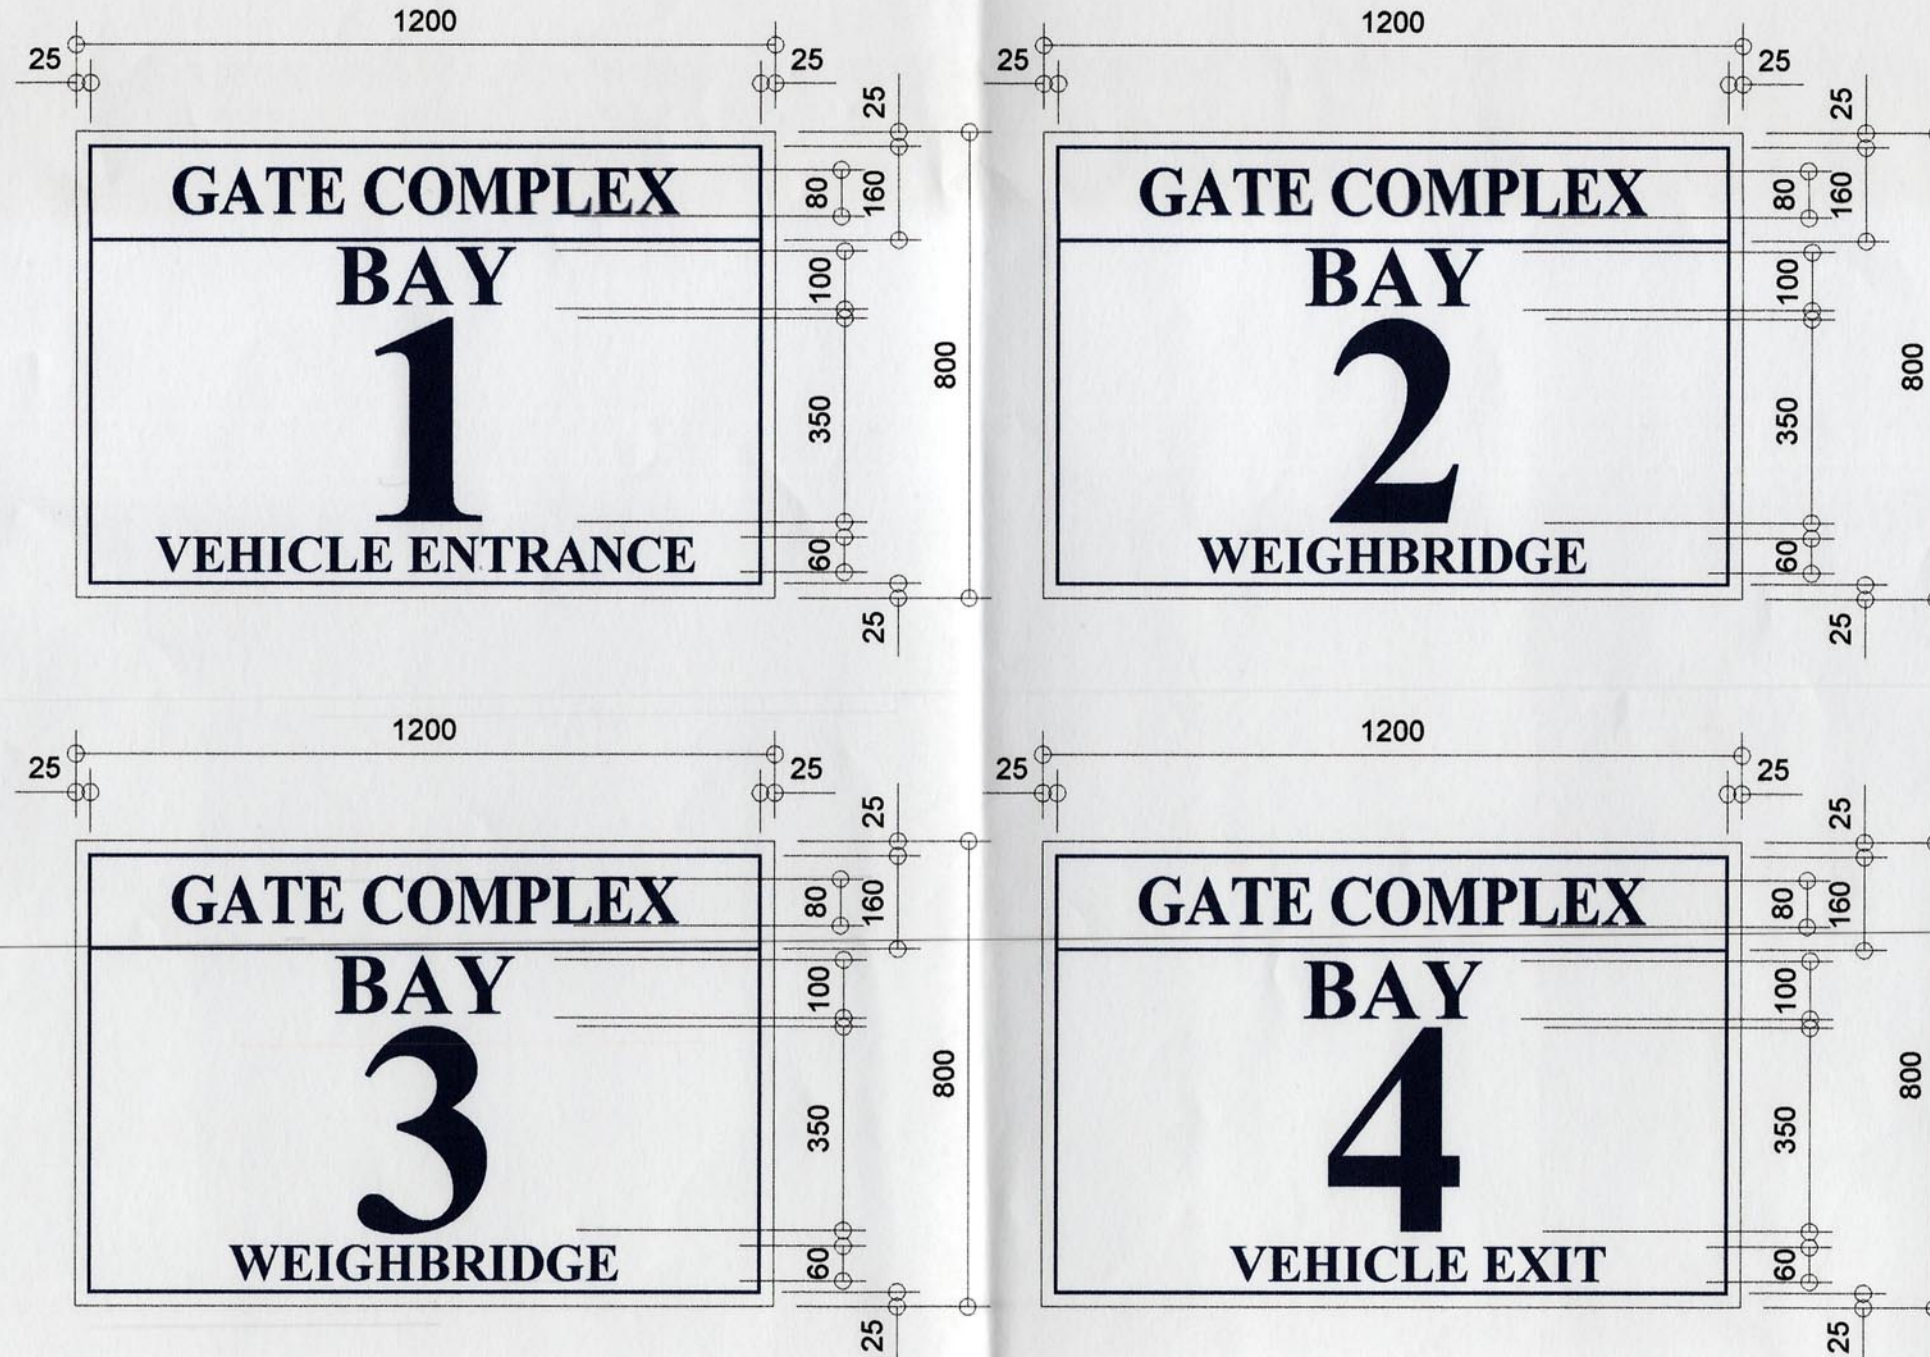

**FONT:** TIMES NEW ROMAN  
**MATERIAL:** 3MM THK. ALUMINUM COMPOSITE PANEL SHEET, LETTERING AND BOARDER  
 SHALL BE REFLECTORIZED STICKER BLUE COLOR WITH WHITE BACKGROUND  
 ON 3/16"X1"X1" ANGLE BAR FRAMING ON EACH SHEET TO BE JOINT BACK TO BACK  
 WITH 3/16"X1 FLAT BAR (SEE ISOMETRIC VIEW) USE #1 G.I. CHAIN WITH U-BOLT  
 CONNECTED TO THE EXISTING UNUSED STEEL HANGER.  
**NO. OF UNITS:** 1 SET (2 UNITS EACH SET)


 <p>PHILIPPINE PORTS AUTHORITY PMO DAVAO</p>	PREPARED BY:  VICTOR A. JASPE ENGINEERING ASSISTANT-A	CHECKED AND REVIEWED BY:  LOY JOHANN L. BEDICO CONSTRUCTION FOREMAN	RECOMMENDING APPROVAL BY:  GARY LEE L. ANCHAG ACTING ESD MANAGER	APPROVED BY:  ANALEE G. AGUILA ACTING PORT MANAGER	OWNER:  ANALEE G. AGUILA ACTING PORT MANAGER	PROJECT TITLE:  SIGNAGES FOR PPA GATE AND GATE COMPLEX	REVISIONS DATE REMARKS	SHEET NO. OF	
								03 04	
						SHEET CONTENTS: GATE COMPLEX SIGNAGES	LOCATION:  PORT OF SASA KM. 10, SASA PORT AREA, DAVAO CITY	NO. PROJECT DATE DATE DRAWN DATE UPDATED	CADD BY [VAJ] DATE DRAWN 4/23/18 DATE UPDATED MM/DD/YY
	DRAWING AND SPECIFICATION NOT SIGNED, STAMPED OR SEALED AS INSTRUMENTS OF SERVICE ARE THE PROPERTY OF THE ARCHITECT. WHETHER THE OBJECTS FOR WHICH THEY ARE MADE ARE EXECUTED OR NOT, IT SHALL BE UNLAWFUL FOR ANY PERSON WITHOUT THE WRITTEN CONSENT OF THE ARCHITECT OF THE SAID DOCUMENTS TO REPRODUCE OR TO MAKE COPIES OF THE SAID DOCUMENTS FOR USE IN CONNECTION OF AND FOR OBJECTS OF WHICHEVER NATURE, WHETHER PARTLY OR WHOLLY EXECUTED.								



USE #1 G.I. CHAIN WITH  
U-BOLT CONNECTED TO  
THE EXISTING UNUSED  
STEEL HANGER




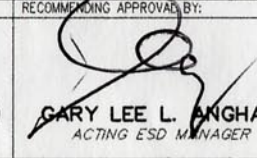
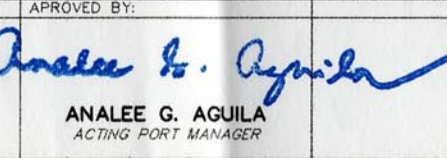
ANGLE BAR FRAME  
 $\frac{3}{16}$ "X1"X1" SUPPORT

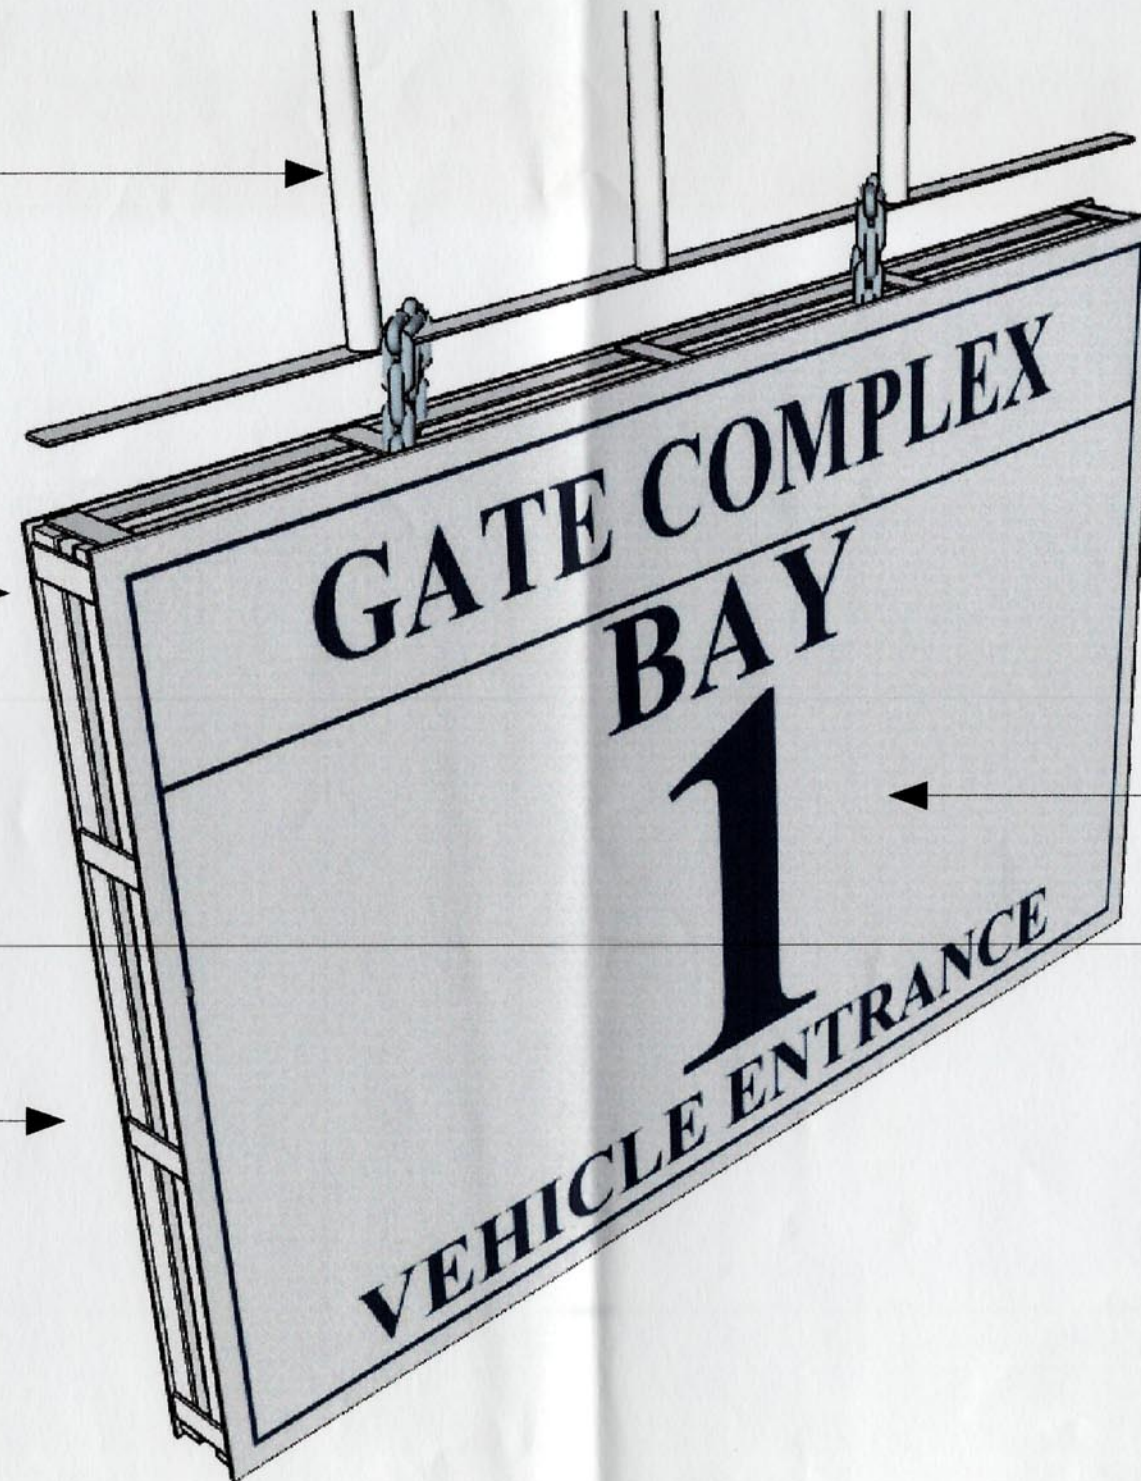FLAT BAR  $\frac{3}{16}$ "X1"  
WELDED TO ANGLE  
BAR FRAMES TO JOIN  
TWO UNITS SIGNAGES



ALUMINUM  
COMPOSITE PANEL  
SHEET SIGNAGE(SEE  
DETAIL AT SHT# 30F3

ISOMETRIC VIEW OF THE OF GATE COMPLEX SIGNAGE

 <p>PHILIPPINE PORTS AUTHORITY PMA DAVAO</p>	PREPARED BY:	CHECKED AND REVIEWED BY:	RECOMMENDING APPROVAL BY:	APPROVED BY:	OWNER:	PROJECT TITLE:	REVISIONS		SHEET NO.	OF
	 <b>VICTOR A. JASPE</b> ENGINEERING ASSISTANT-A	 <b>LOY JOHANNE L. BEDICO</b> CONSTRUCTION FOREMAN	 <b>GARY LEE L. ANGHAG</b> ACTING ESD MANAGER	 <b>ANALEE G. AGUILA</b> ACTING PORT MANAGER	<b>ANALEE G. AGUILA</b> ACTING PORT MANAGER	SIGNAGES FOR PPA GATE AND GATE COMPLEX	DATE	REMARKS	04	04
SHEET CONTENTS:							ADDENDUM			
ISOMETRIC VIEW OF GATE COMPLEX SIGNAGE							NO.	DATE	CADD BY	DATE
LOCATION:							PROJECT	DATE	DATE	DATE
PORT OF SASA							DRAWN	DATE	DATE	DATE
KM. 10, SASA PORT AREA, DAVAO CITY							DATE UPDATED MM/DD/YY			