



G-1 PLAN

DET. OF G-1  
SCALE: NTS

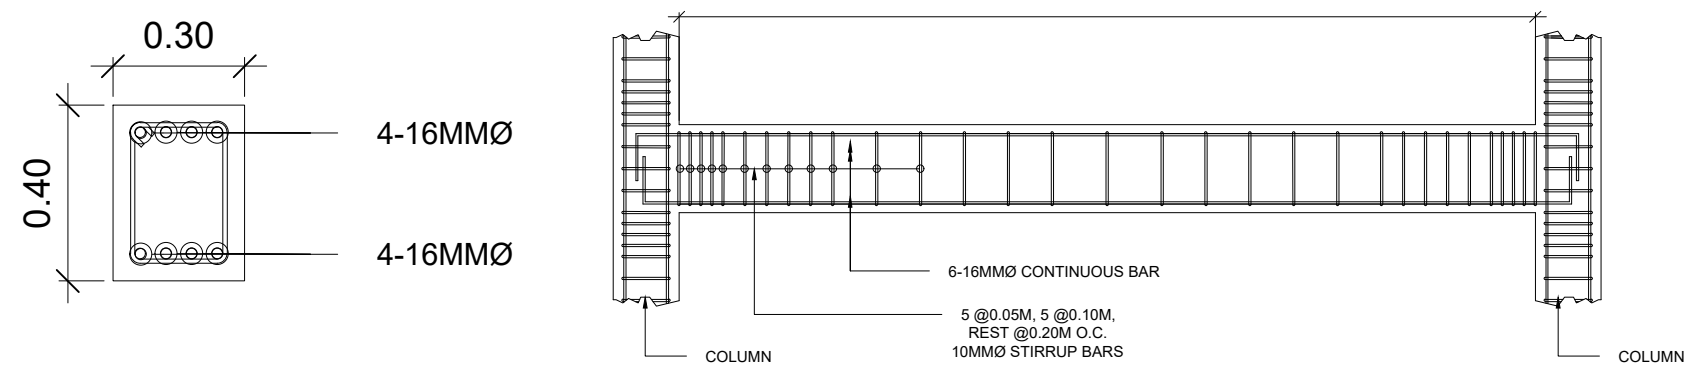

B-1 PLAN

DET. OF B-1  
SCALE: NTS

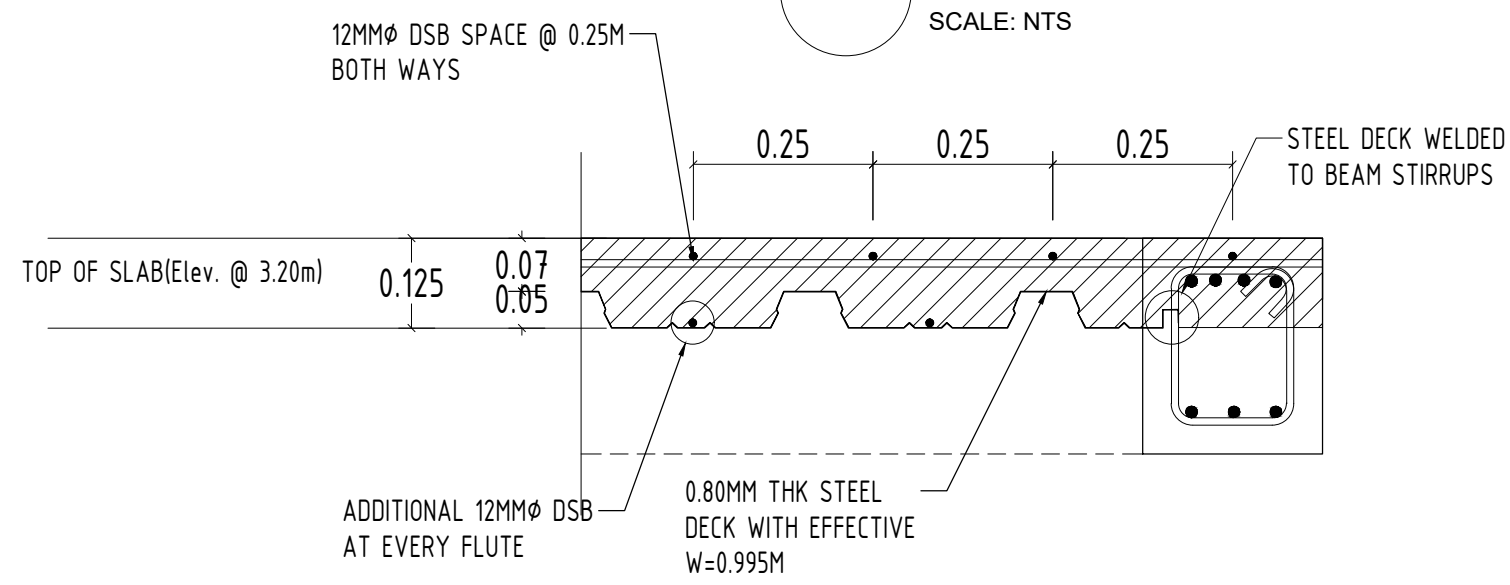

BLOW-UP DET. OF SLAB, STEEL DECK AND BEAM CONNECTION  
NOT TO SCALE



PROJECT TITLE: <b>EXTENSION OF PORT POLICE BUILDING WITH ROOF DECK</b> PORT OF DAPITAN, DAPITAN, ZAMBOANGA DEL NORTE					SHEET NO. <b>11</b> <b>13</b>
PREPARED BY: <b>ESPINA A. MOHAMMAD</b> ELECTRICIAN FOREMAN	CHECKED BY: <b>ENGR. BRYAN E. BALLON</b> SENIOR ENGINEER - A	REVIEWED BY: <b>ENGR. DIOSDADO U. ARANAYDO</b> PRINCIPAL ENGINEER - A	RECOMMENDING APPROVAL BY: <b>ENGR. ABDURASAD S. HASAN</b> ESD-MANAGER	APPROVED BY: <b>ENGR. SUBANRIO I. LIM</b> PORT MANAGER	