




COLUMN PLAN (C-1)

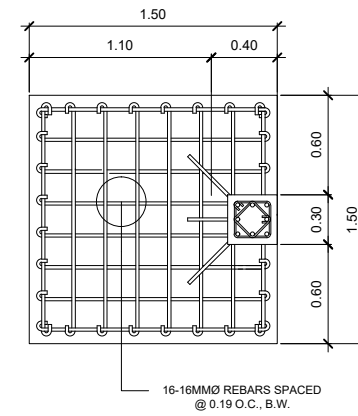


PLAN

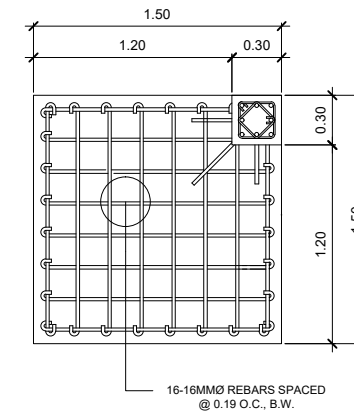


PLAN

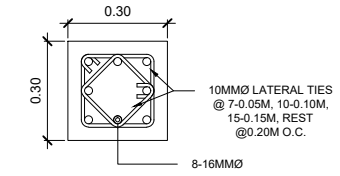

COLUMN PLAN (C-1)

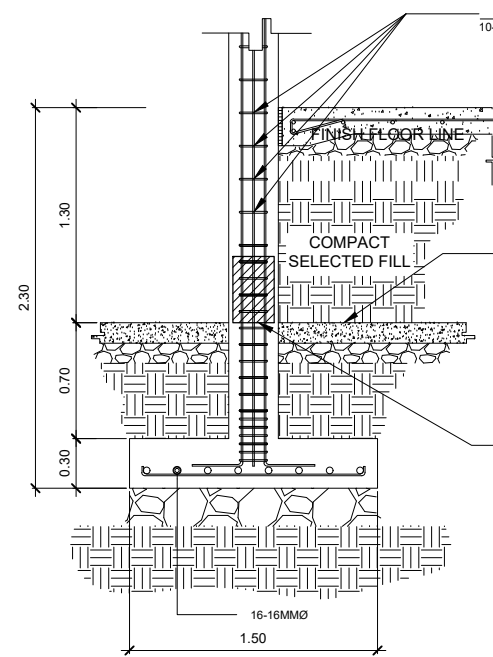


SECTION

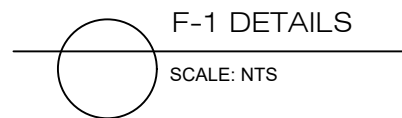


F-1 DETAILS

SCALE: NTS

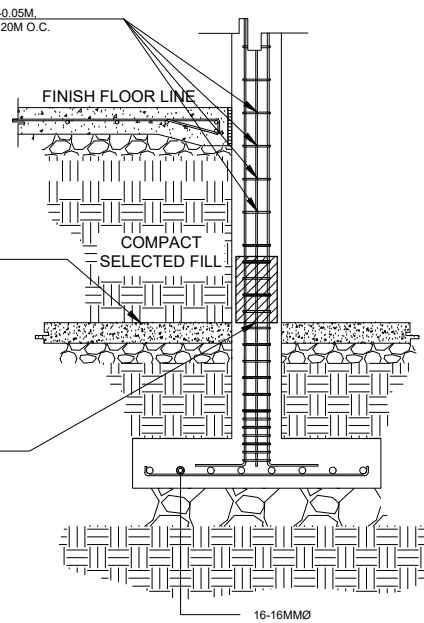


SECTION

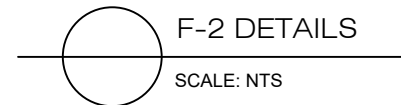


F-2 DETAILS

SCALE: NTS

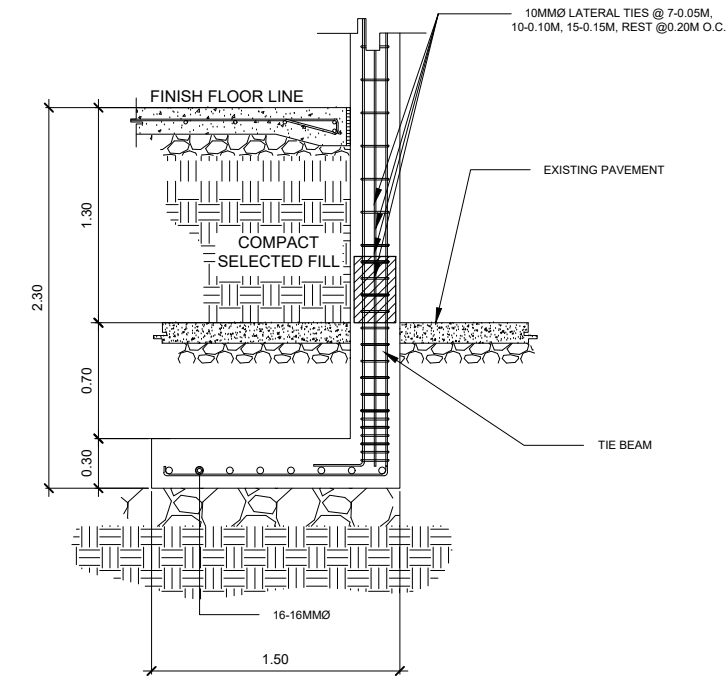


SECTION

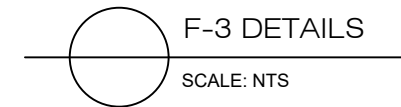


F-3 DETAILS

SCALE: NTS

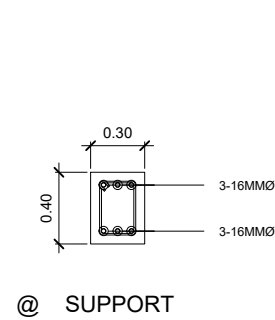


@ SUPPORT

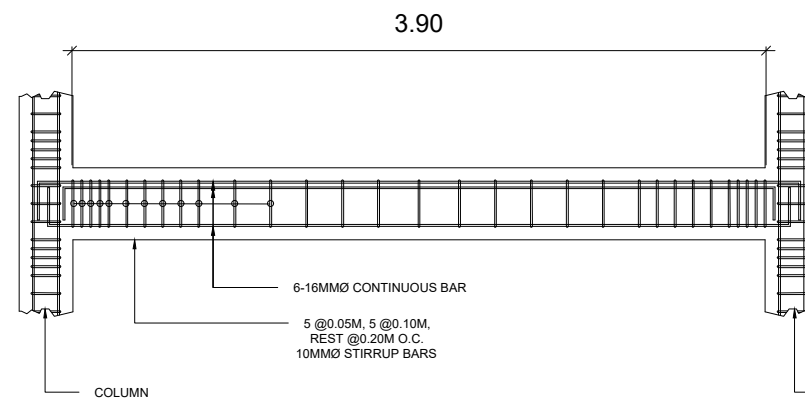

DET. OF TB-1

SCALE: NTS

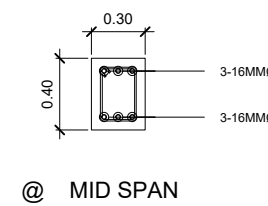

@ MID SPAN



PROJECT TITLE:					SHEET NO.
EXTENSION OF PORT POLICE BUILDING WITH ROOF DECK PORT OF DAPITAN, DAPITAN, ZAMBOANGA DEL NORTE					
PREPARED BY:	CHECKED BY:	REVIEWED BY:	RECOMMENDING APPROVAL BY:	APPROVED BY:	
<div>ESPINA A. MOHAMMAD</div> <div>ELECTRICIAN FOREMAN</div>	<div>ENGR. BRYAN E. BALLON</div> <div>SENIOR ENGINEER - A</div>	<div>ENGR. DIOSDADO U. ARANAYDO</div> <div>PRINCIPAL ENGINEER - A</div>	<div>ENGR. ABDURASAD S. HASAN</div> <div>ESD-MANAGER</div>	<div>ENGR. SUBANRIO I. LIM</div> <div>PORT MANAGER</div>	<div>09</div> <div>13</div>