


SITE DEVELOPMENT PLAN

SCALE: NTS

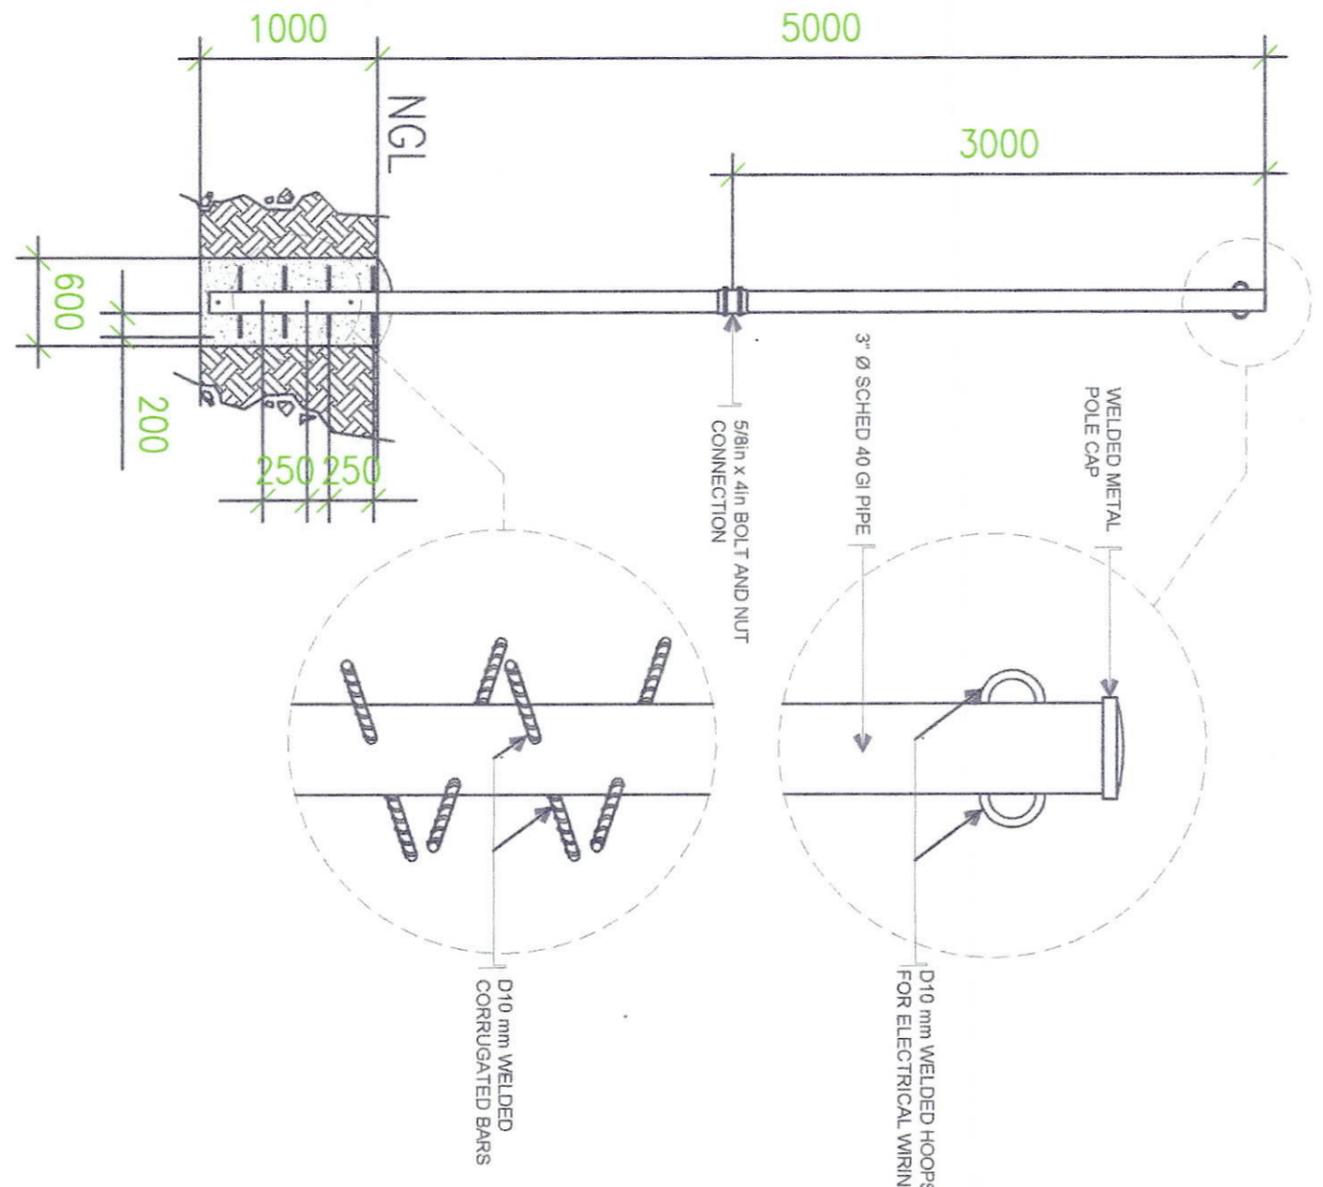

TYPICAL POLE DETAIL

SCALE: 1 : 40 MRS

PHILIPPINE PORTS AUTHORITY
 PNO NORTHPHILIPPINE ENGINEERING SERVICES DIVISION

PROJECT TITLE: PREVENTIVE MAINTENANCE AT TMO PANGASINAN SUCH AS GENERAL PEST CONTROL, REALIGNMENT OF INTERNET CABLE POST AND WATERLINE

PREPARED BY: **ARIANE M. P. ANDRADE**
 ENGINEER ASSISTANT A

CHECKED BY: **RYAN B. MERCADO**
 SUPERVISING ENGINEER A


REVIEWED BY: **DEMOSTRANTES P. FERRARO**
 PRINCIPAL ENGINEER

RECOMMENDED BY: **CRISANTO ALBA**
 ENR. MANAGER

APPROVED BY: **MARIETA G. ODICTA**
 PORT MANAGER, PNO - NORTHERN LUZON

SHEET CONTENT: **AS SHOWN**


DATE: 09-01-21

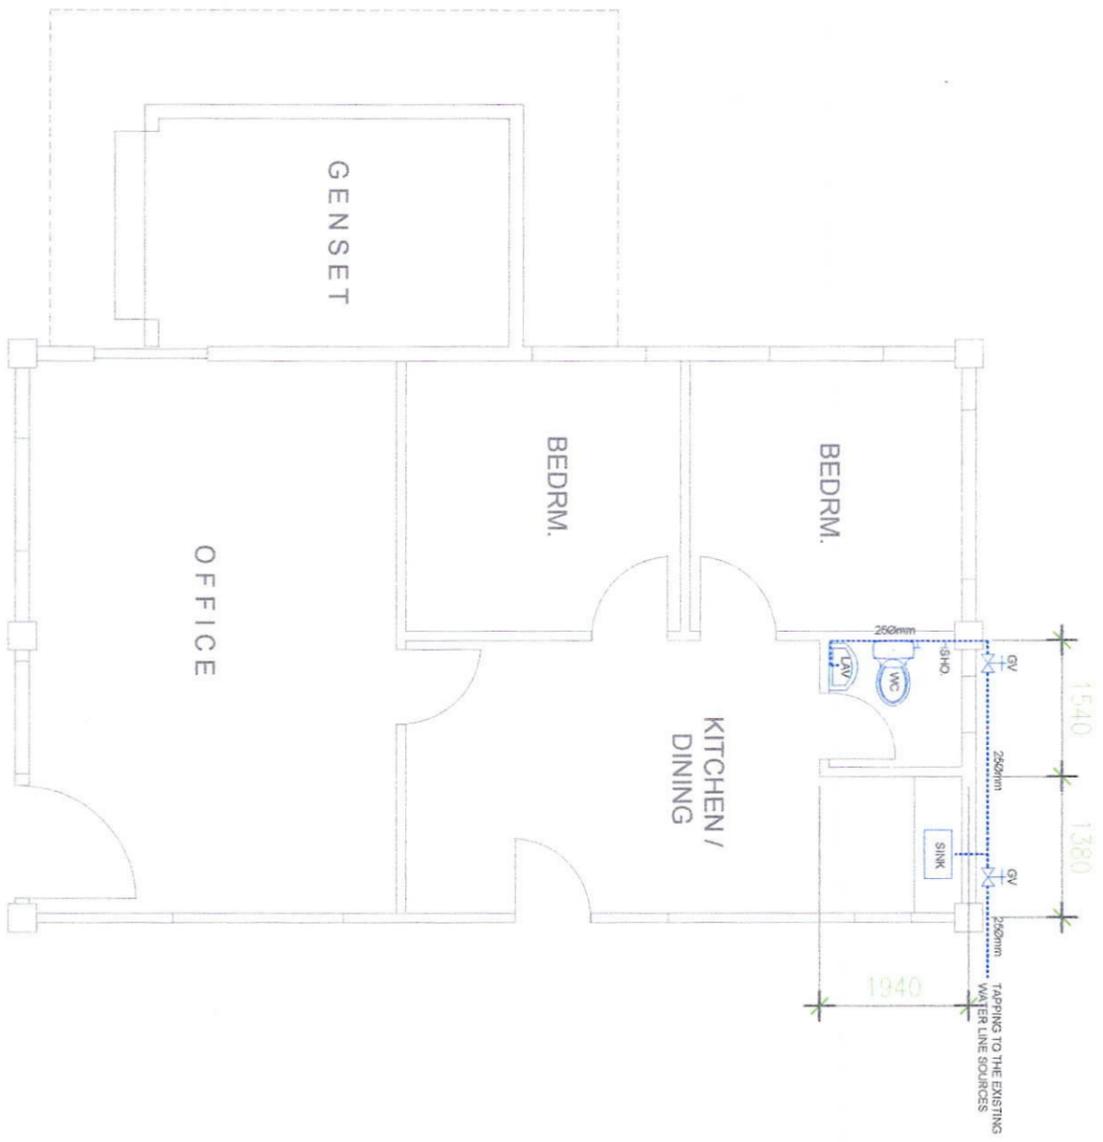

- LEGEND:**
- WATER LINE
 - WC = WATER CLOSET
 - LAV = LAVATORY
 - SINK = SINK
 - GV = GATE VALVE
 - SHO = SHOWER

WATER LAYOUT PLAN

SCALE: 1:75M.TS.

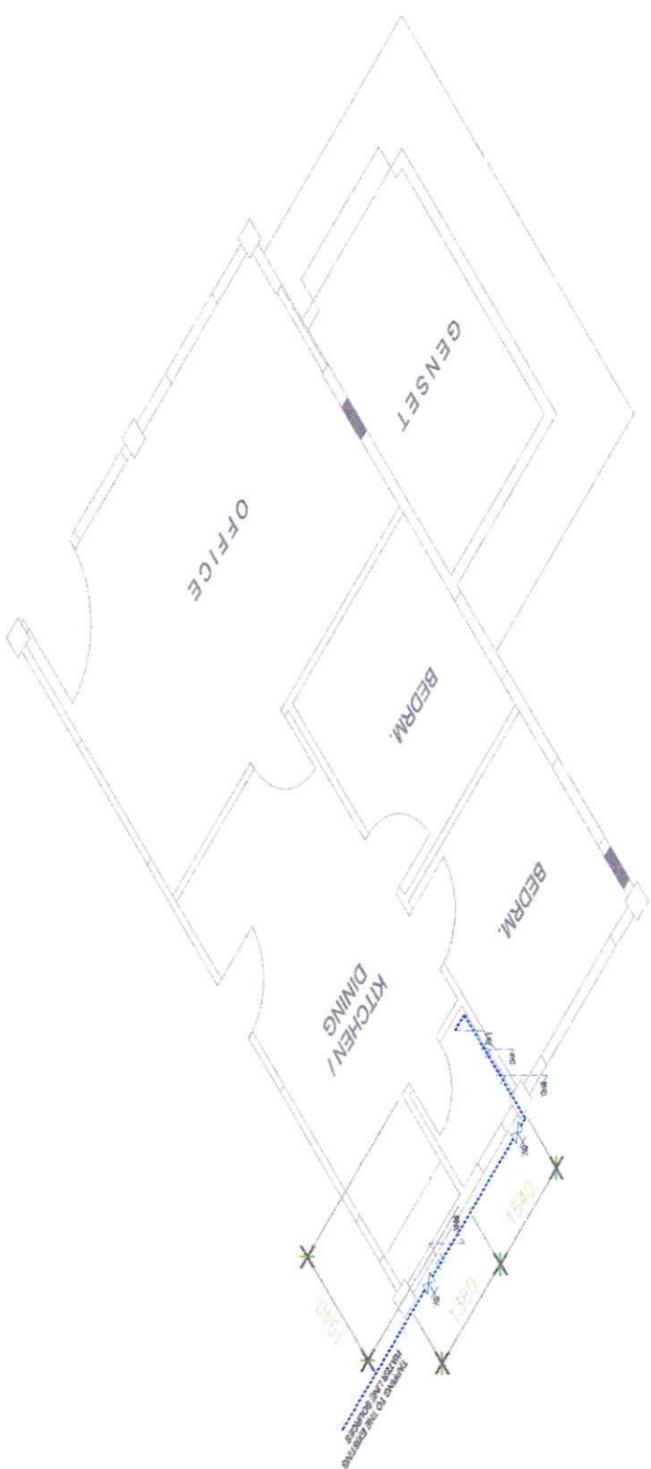

ISOMETRIC LAYOUT PLAN

SCALE: 1:75M.TS.

PHILIPPINE PORTS AUTHORITY
 PMA NORTHERN LUZON
 ENGINEERING SERVICES DIVISION

PROJECT TITLE: PREVENTIVE MAINTENANCE AT TMO PANGASINAN SUCH AS GENERAL PEST CONTROL, REALIGNMENT OF INTERNET CABLE POST AND WATERLINE

PREPARED BY: **ARIANE MAE P. ANDRADE**
 ENGINEER ASSISTANT A

CHECKED BY: **RYAN B. MERCADO**
 SUPERVISING ENGINEER A

REVIEWED BY: **DEMOSTHENES P. FERRARO**
 PRINCIPAL ENGINEER

RECOMMENDED BY: **CRISANTO ALBA**
 PSD MANAGER

APPROVED BY: **MARIETA G. ODICIA**
 PORT MANAGER, PMA - NORTHERN LUZON

SHEET CONTENT: AS SHOWN

DATE: 09-01-21