




REPAINTING OF MOORING FIXTURE

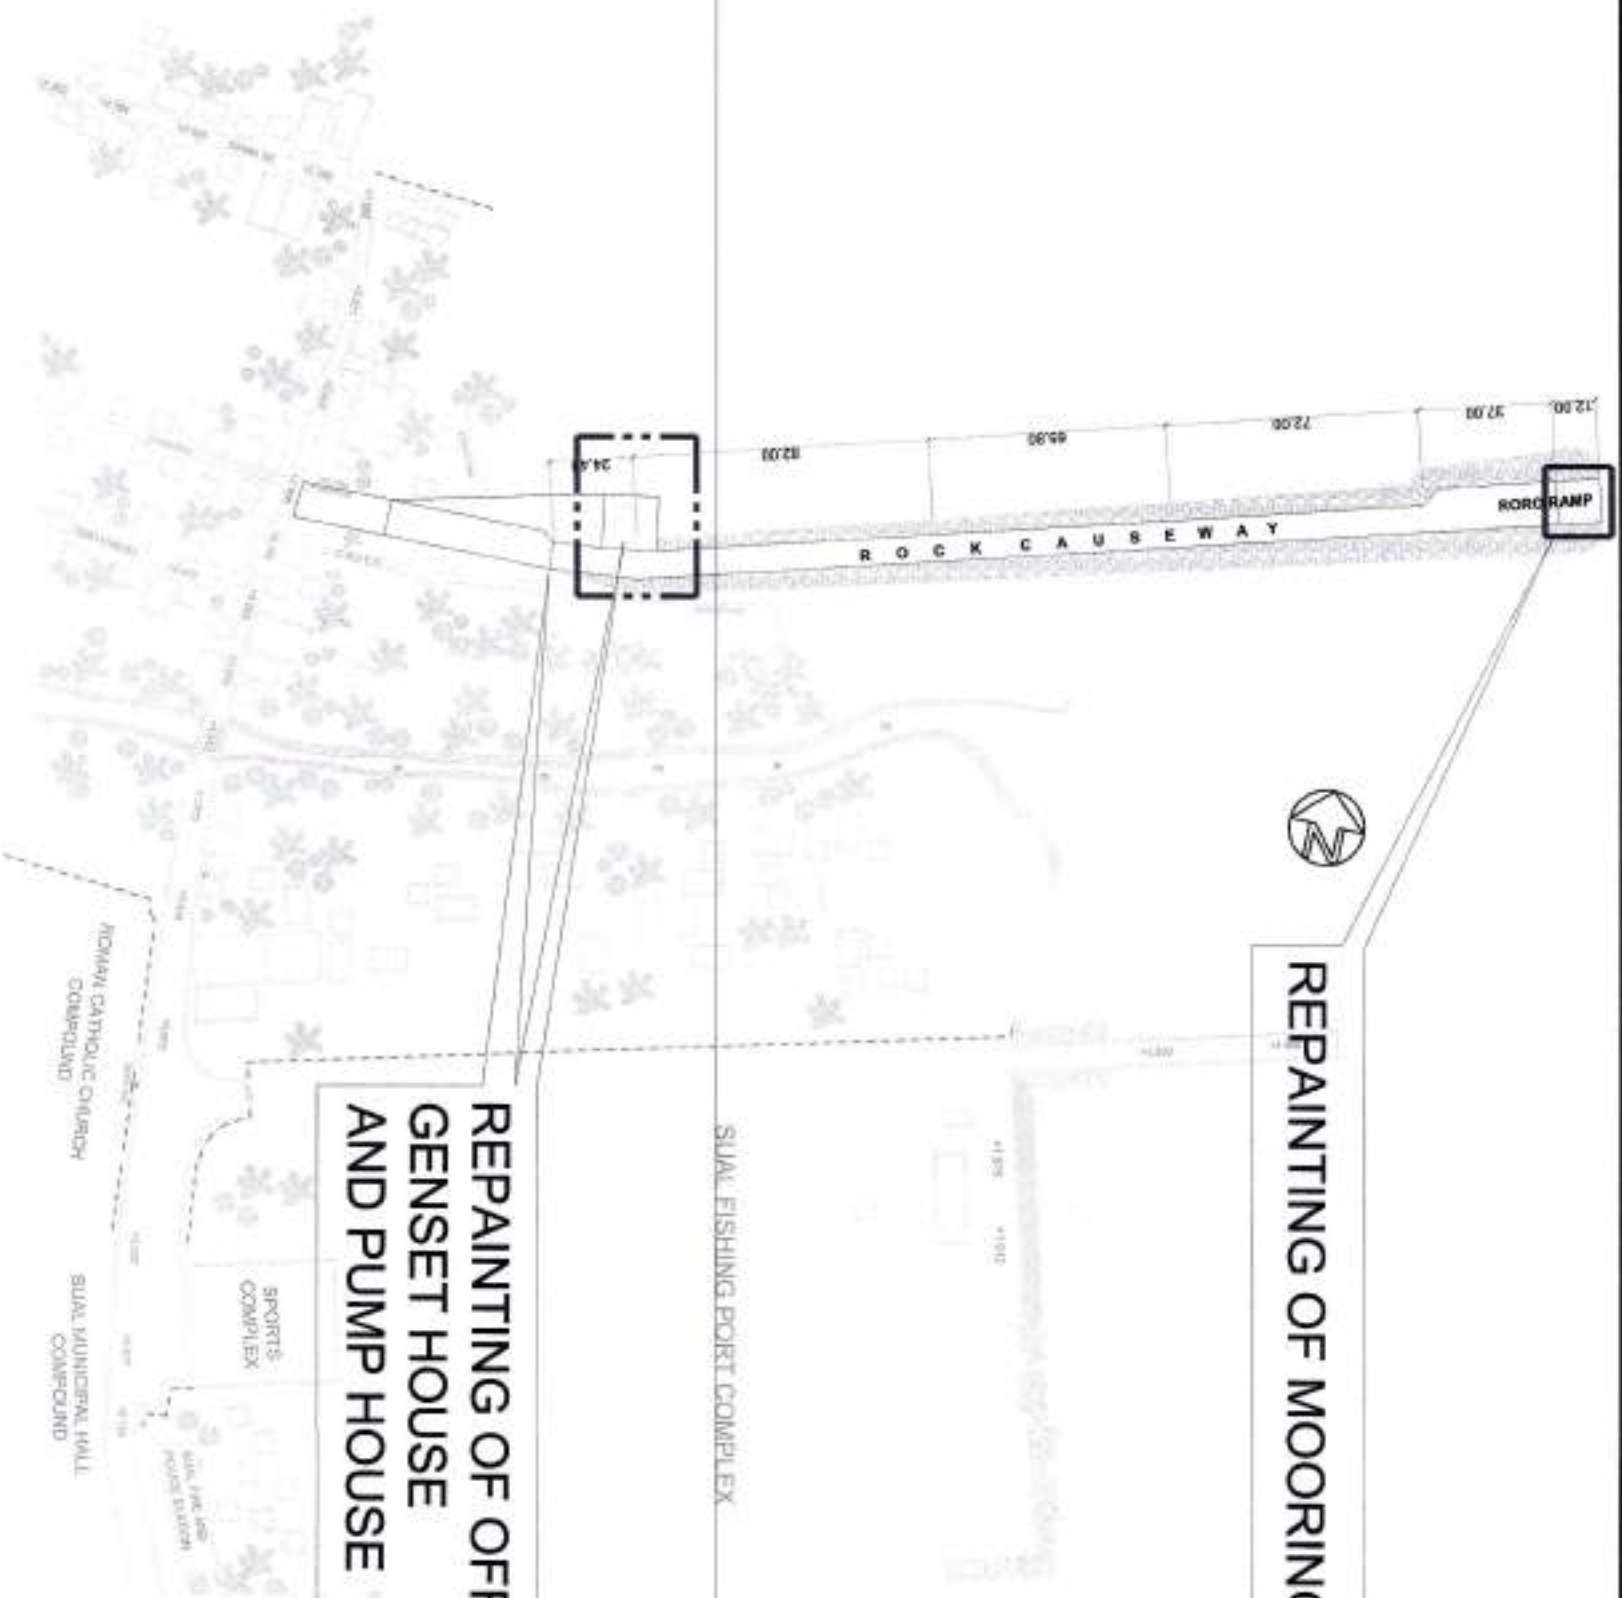

REPAINTING OF OFFICE, GENSET HOUSE AND PUMP HOUSE

SITE DEVELOPMENT PLAN

SCALE:




1:1500 MTS.

LIST OF DRAWINGS:

- 1 OF 5 - SITE DEVELOPMENT PLAN
- 2 OF 5 - VICINITY MAP
- 3 OF 5 - FLOOR LAYOUT PLAN
- 4 OF 5 - FRONT ELEVATION
- 5 OF 5 - REAR ELEVATION
- 6 OF 5 - RIGHT SIDE ELEVATION
- 7 OF 5 - LEFT SIDE ELEVATION
- 8 OF 5 - BLOW-UP PLAN DETAIL
- 9 OF 5 - CEILING LAYOUT PLAN
- 10 OF 5 - DOOR DETAIL
- 11 OF 5 - SITE OFFICE LAYOUT PLAN




PROJECT TITLE: MAINTENANCE WORKS OF TUGO BUILDING AND MOORING FIXTURE AT PORT OF SUAL, PANGASINAN				
PREPARED BY:	CHECKED BY:	REVIEWED BY:	RECOMMENDED BY:	APPROVED BY:
ANGEL Q. REYES, EPINO	RYAN B. MERCADO	DEMOSTHENES P. FERRARO	CRISTIANO J. ALBA	MARLETA G. ODICTA
2024/01/15	2024/01/15	2024/01/15	2024/01/15	2024/01/15
SHEET CONTENT:				1 OF 5
VICINITY MAP				
SITE DEVELOPMENT PLAN				

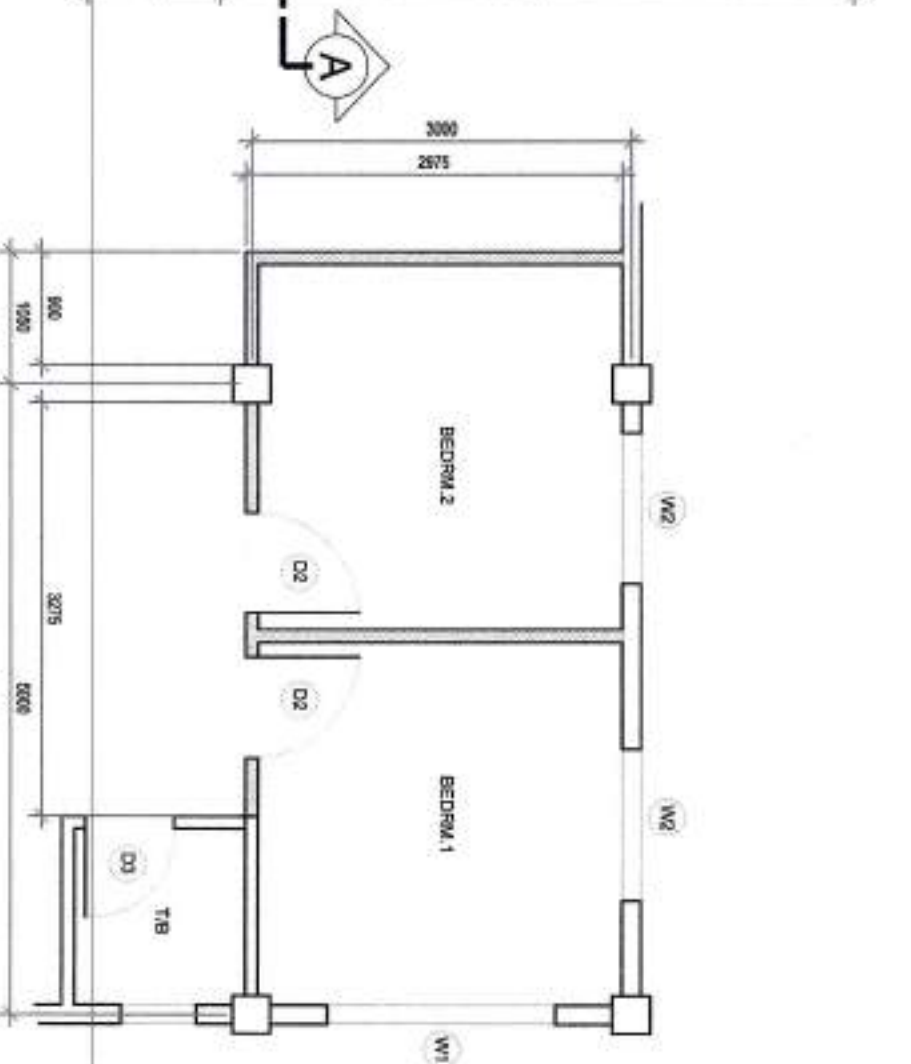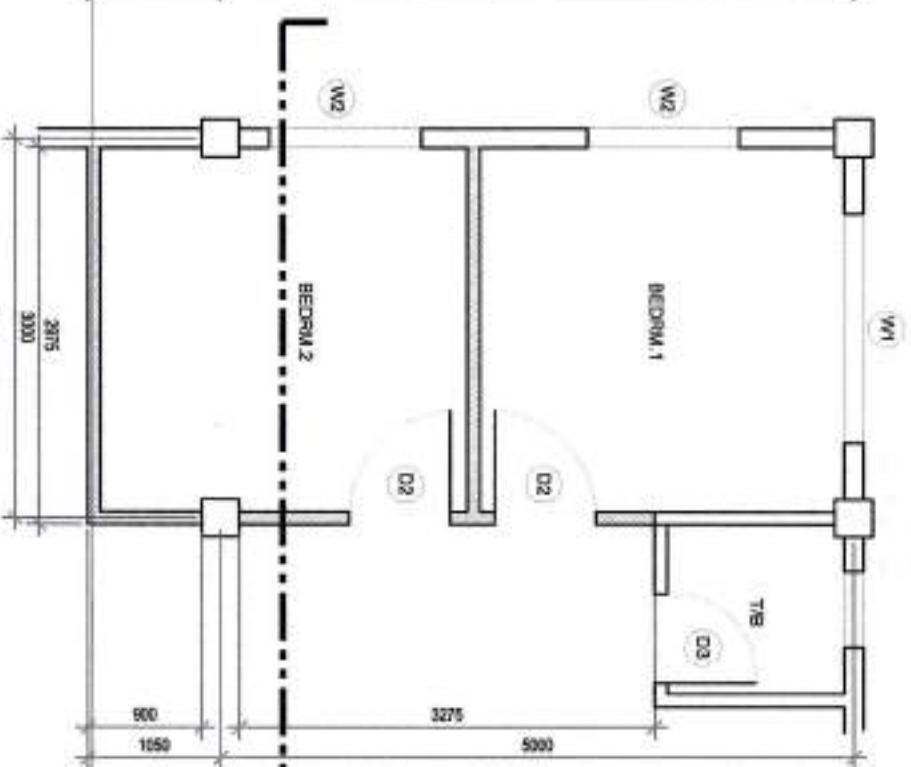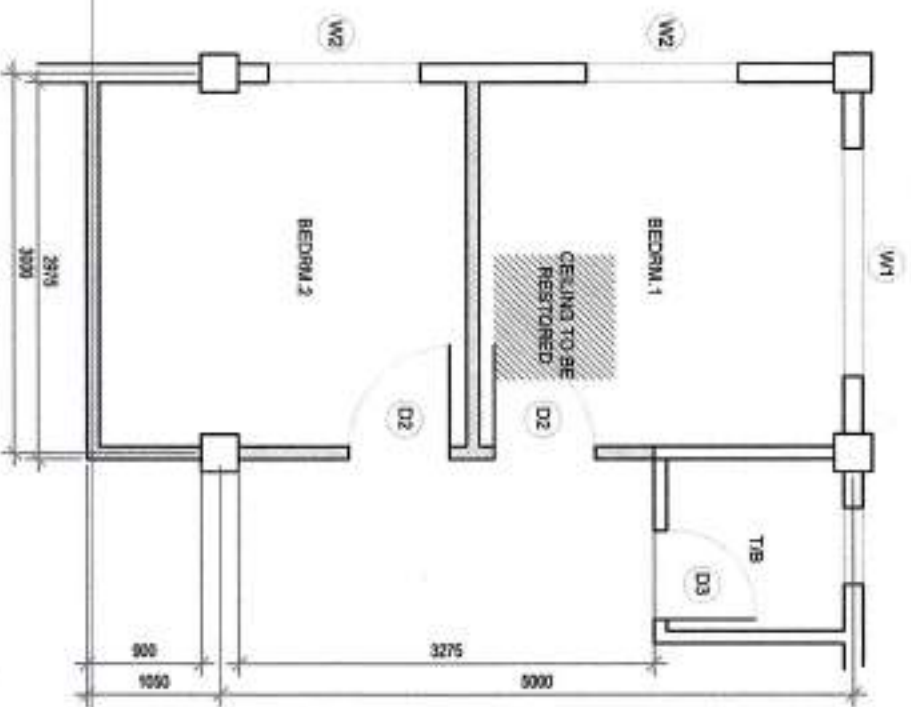


PLAN

PLAN


PLAN

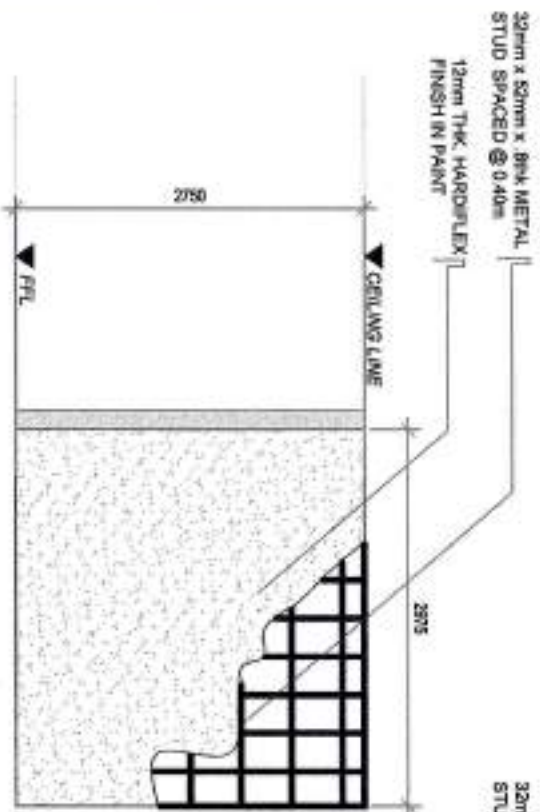

ELEVATION

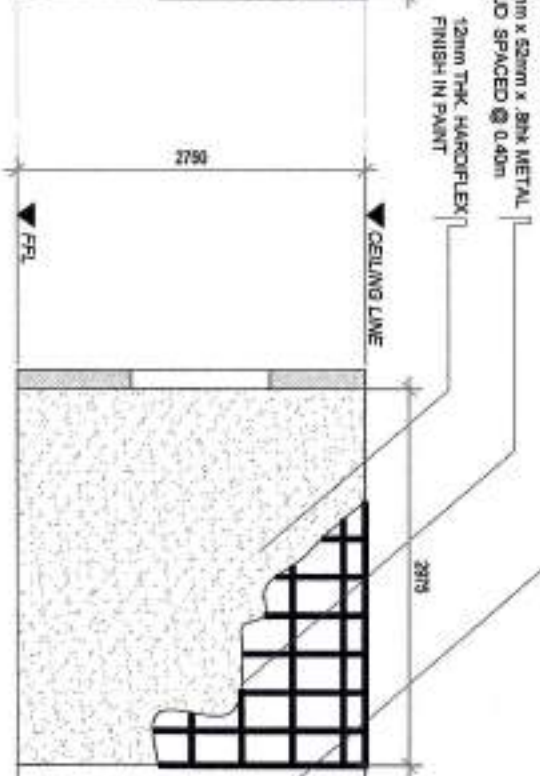

ELEVATION SECTION

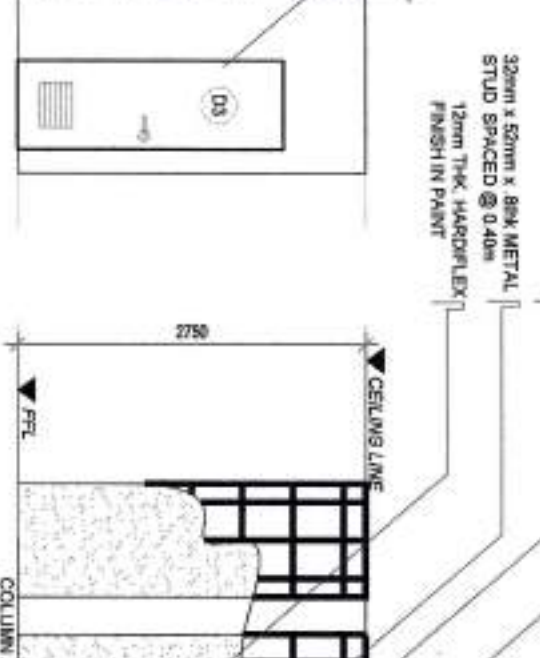

ELEVATION

BLOW-UP DETAIL PLAN

SCALE

1:80 W/S




PROJECT TITLE: MAINTENANCE WORKS OF TWO BUILDING AND MOORING FUTURE AT PORT OF SUAL, PANGASINAN

PREPARED BY: ANGELOREY C. EPINO
CHECKED BY: RYAN B. MERCADO
REVIEWED BY: DEMOPHINES P. FERRARO

RECOMMENDED BY: CRISANTO A. ALBA
APPROVED BY: MARIETA G. ODICTA


SHEET CONTENT: BLOW-UP DETAIL PLAN

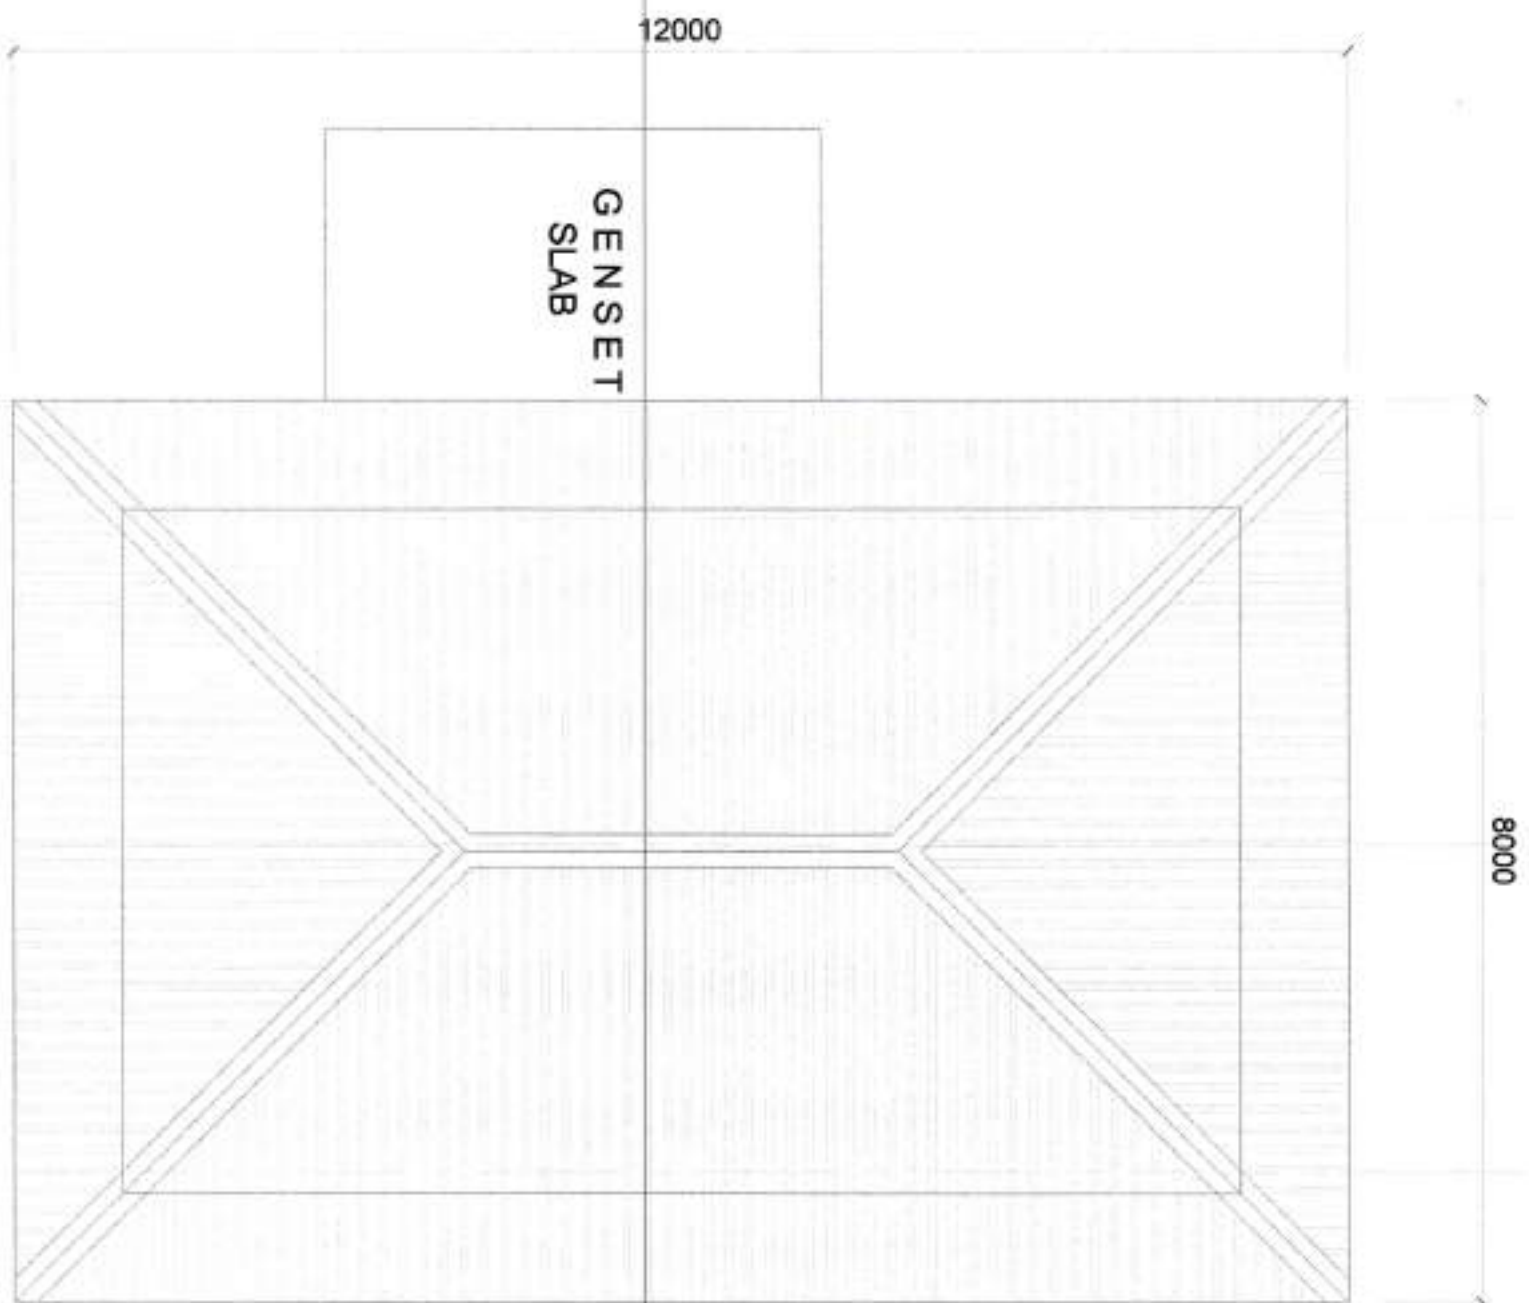

ROOF PLAN LAYOUT PLAN

SCALE:

1:80 Mm.

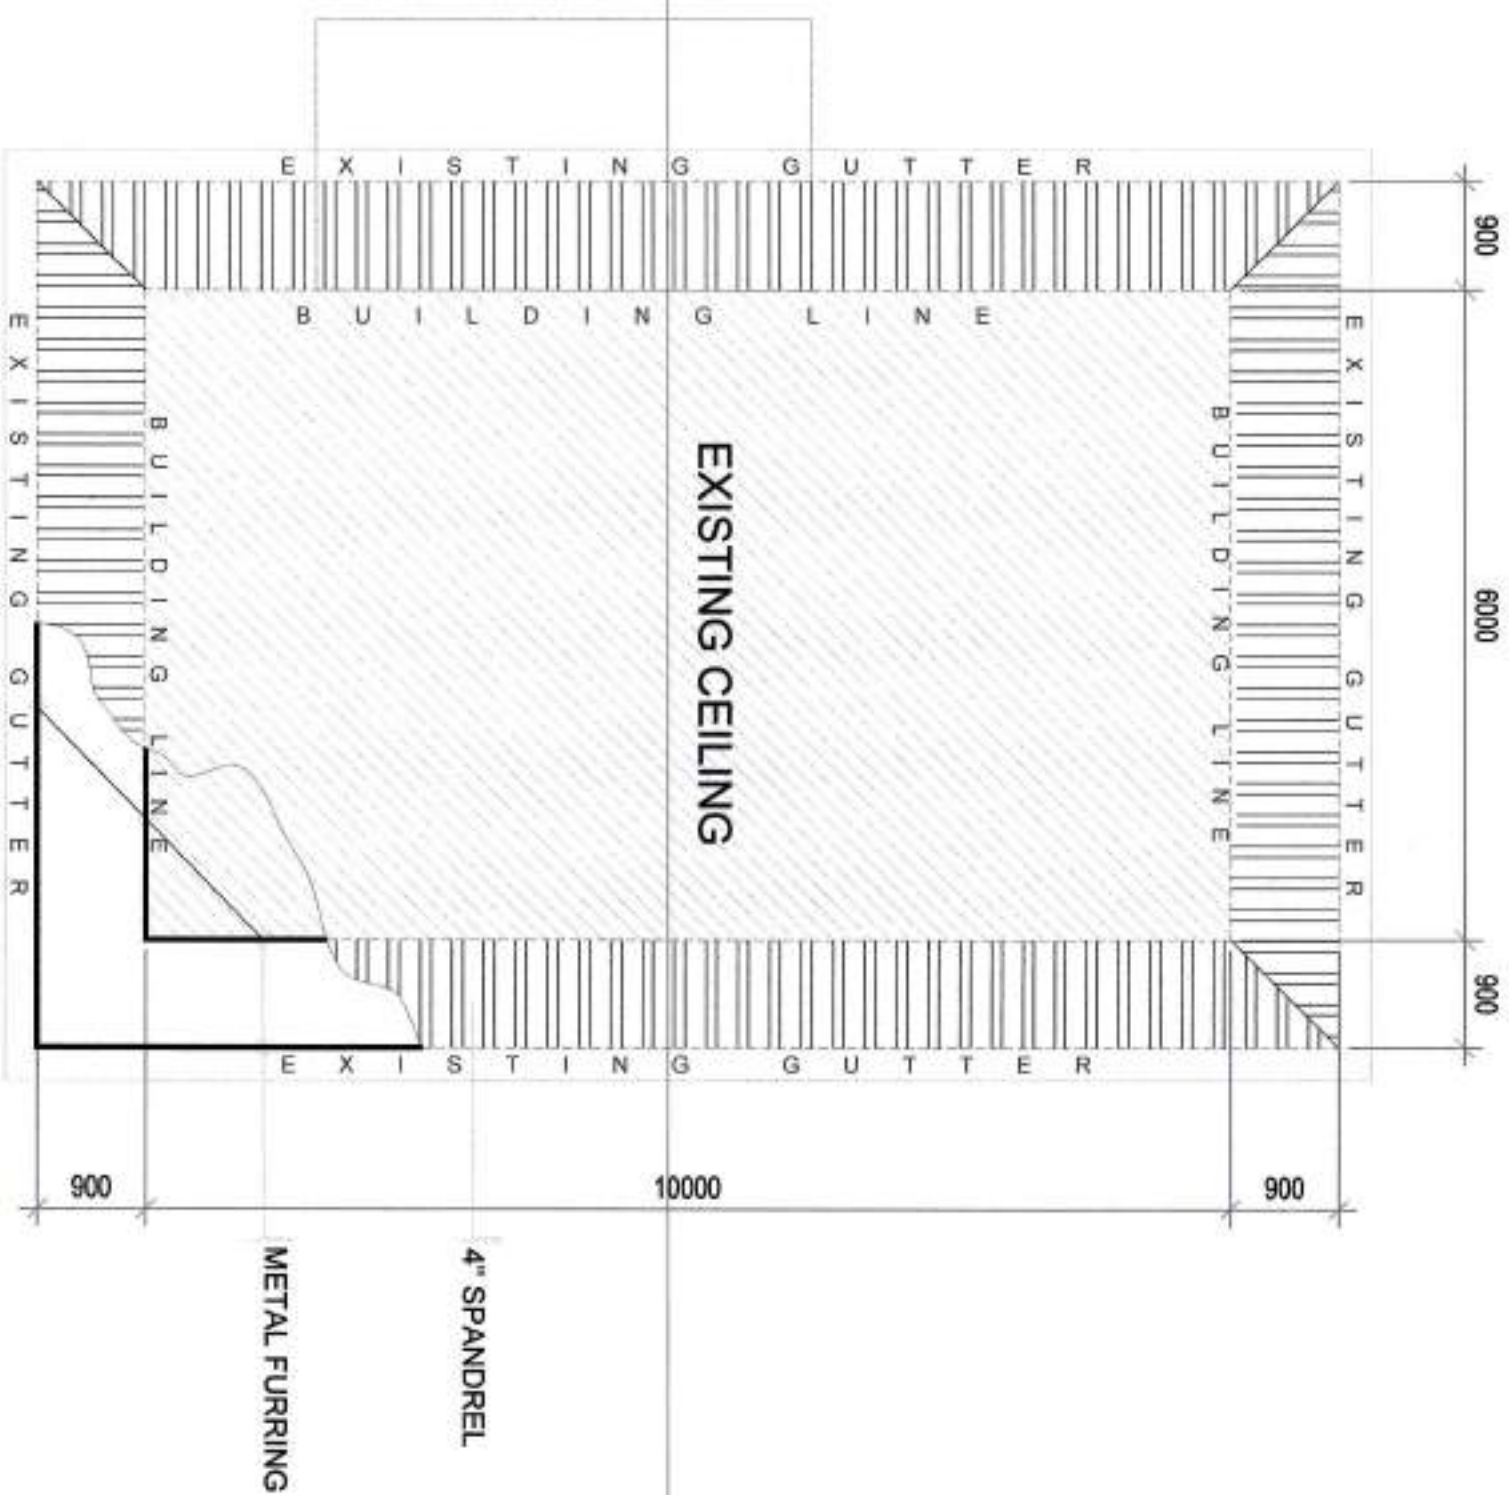

CEILING LAYOUT PLAN

SCALE:

1:80 Mm.



PHILIPPINE
PORTS
AUTHORITY

PREPARED BY:
ANGELORREY C. EPINO
DEVELOPER II

CHECKED BY:
RYAN B. MERCADO
REGISTERED ENGINEER A

REVIEWED BY:
DEMOSTHENES P. FERRARO
PRINCIPAL ENGINEER

RECOMMENDED BY:
CRISANTO A. ALBA
INSURANCE

APPROVED BY:
MARIELA G. ODICTA
PORT MANAGER, PPA - NORTH SOUTHERN LUBON

SHEET CONTENT:
CEILING LAYOUT PLAN
DOOR DETAIL

4 OF 5

SITE OFFICE LAYOUT PLAN



D O R R O R T O R

100mm THK. CONCRETE SLAB,
12mm Ø REBARS @ 500mm,
B.W. O.C.

EXISTING RC CURBS

2000

1000

1500

302

EXISTING RC. CURBS

EXISTING
CONCRETE
PAVEMENT

SITE OFFICE

CONCRETE PAVEMENT
ELEV. 0.10m

EXISTING	RC	CURBS
----------	----	-------

SLOPE

OPÉ

SLOPE

COMES -

A
E
R
A
N
E
P
O

15020