



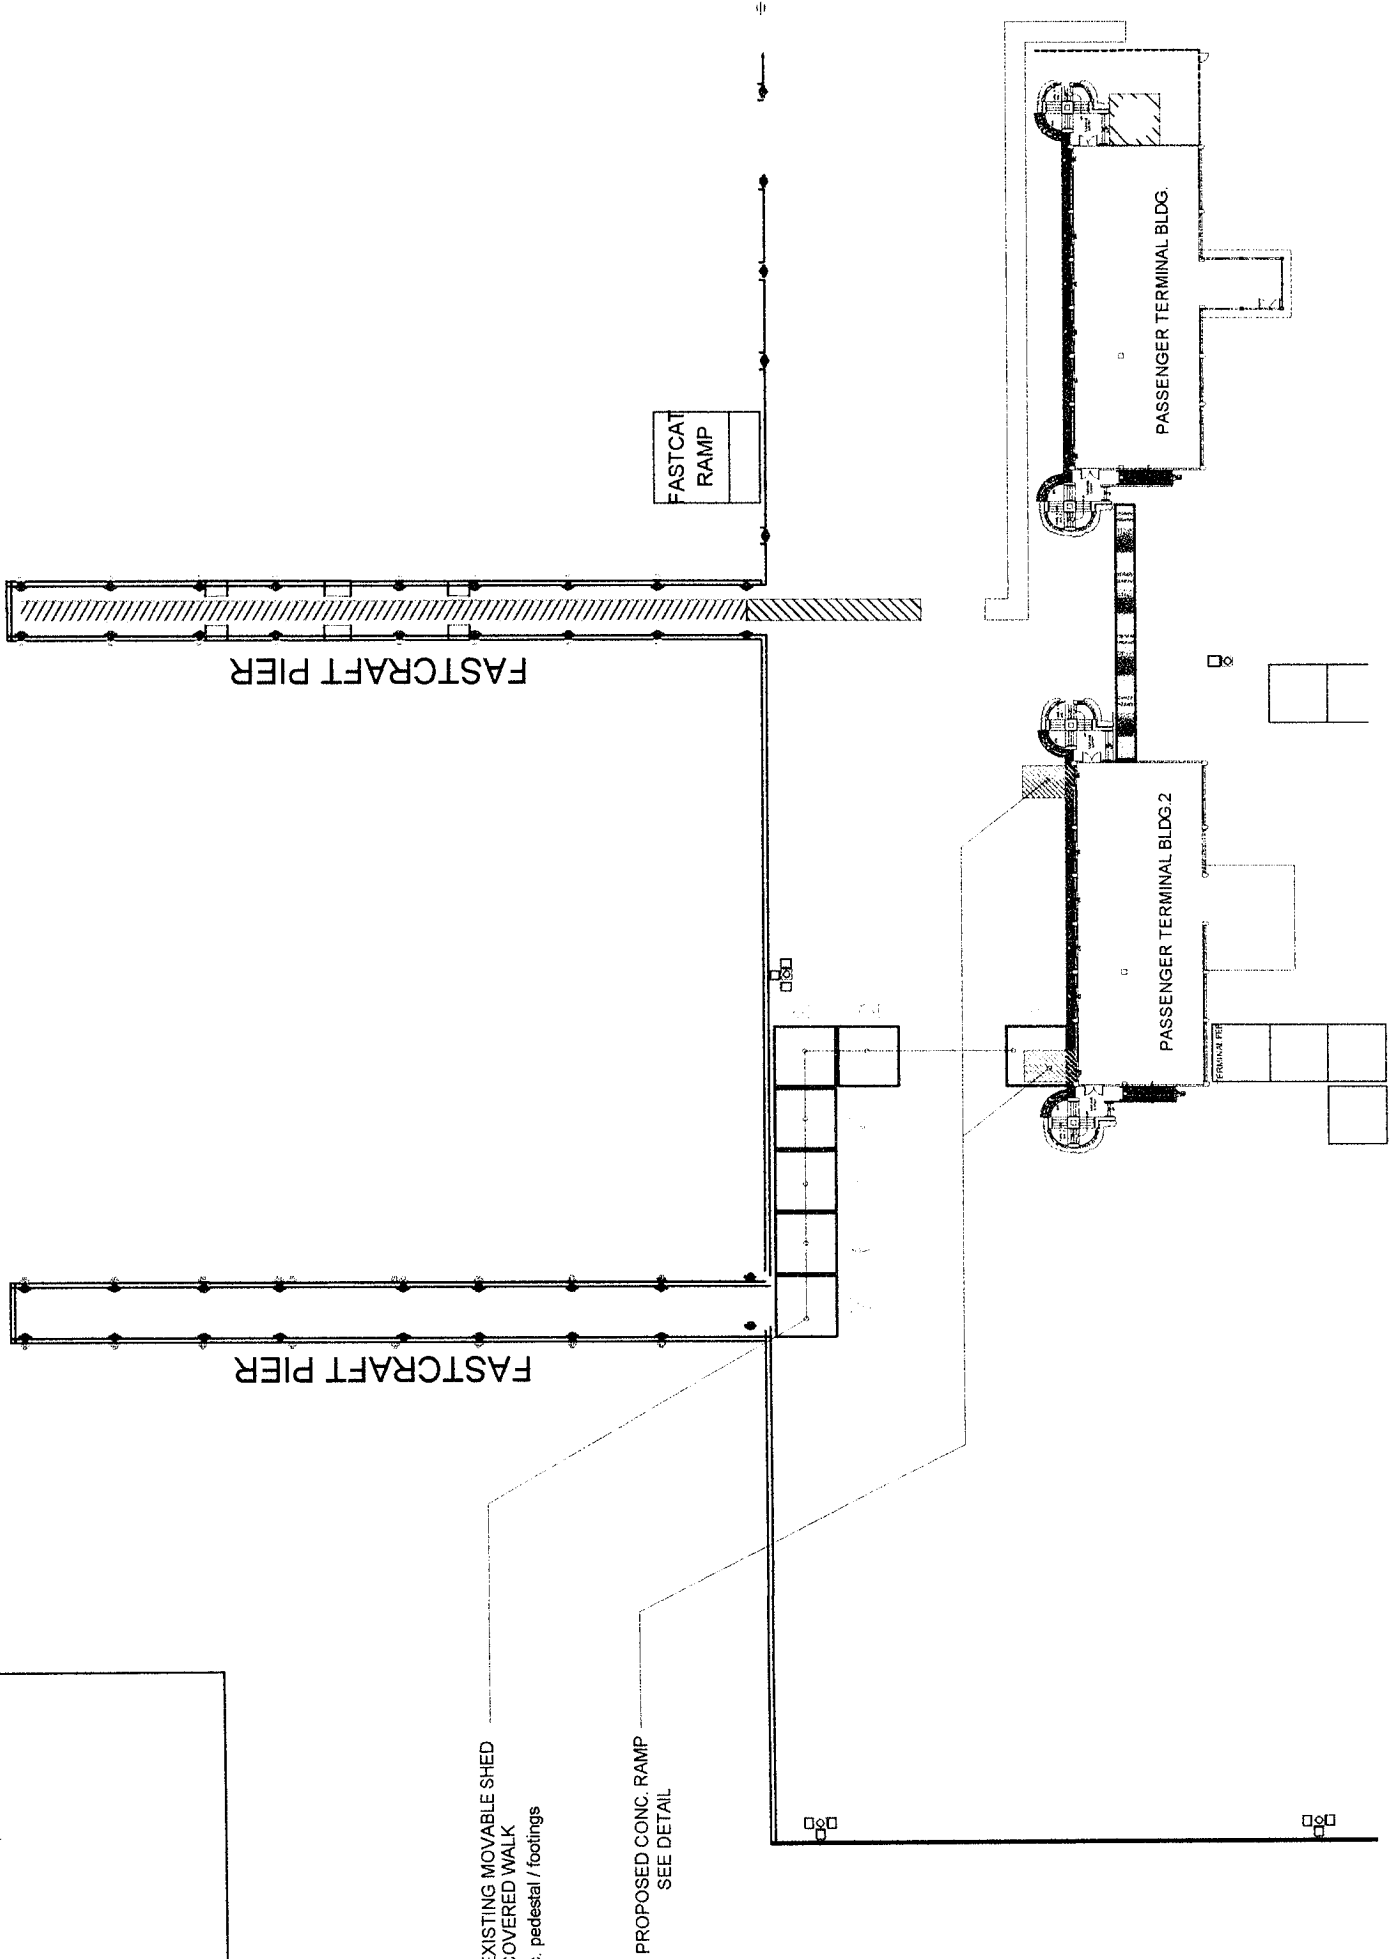

REPAIR OF CONCRETE RAMP AND COVERED WALK AT PTB 2

PORT OF CALAPAN, ORIENTAL MINDORO

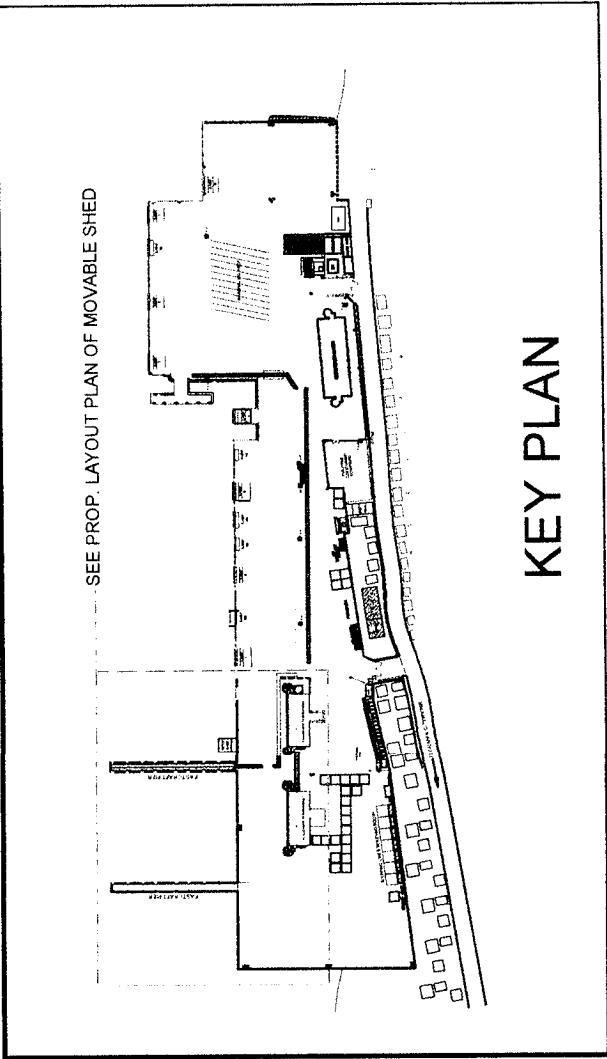

PROJECT TITLE: REPAIR OF CONCRETE RAMP AND COVERED WALK AT PTB 2
PORT OF CALAPAN, ORIENTAL MINDORO

PREPARED BY:
FERNANDO J. GALVEZO
Engineering Assistant A

SUBMITTED BY:
ALYSSA MAE M. DE SILVA
Engineer B

CHECKED / REVIEWED BY:
RONALDO O. MATAG
Acting Principal Engineer A

RECOMMENDING APPROVAL:
MARGARITO P. DIMADIG
Acting Division Manager A, ESD

APPROVED:
ELVIS R. MEDALLA
Port Manager A

SHEET CONTENTS:


AS SHOWN

SCALE: AS SHOWN

SHEET NO. 1 of 3

DATE: 08 JUNE 2020


LOCATION PLAN OF PROP. CONC. RAMPS

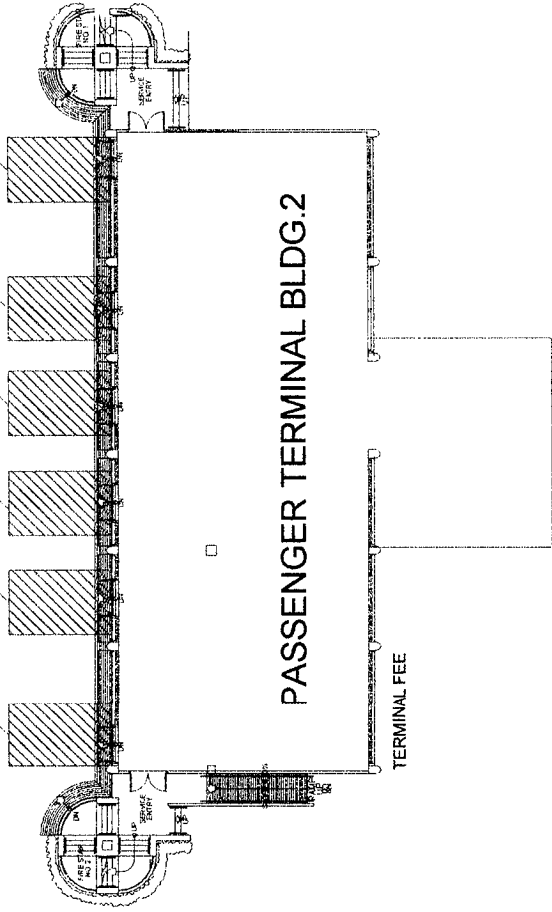


PASSENGER TERMINAL BLDG.2

TERMINAL FEE

KEY PLAN

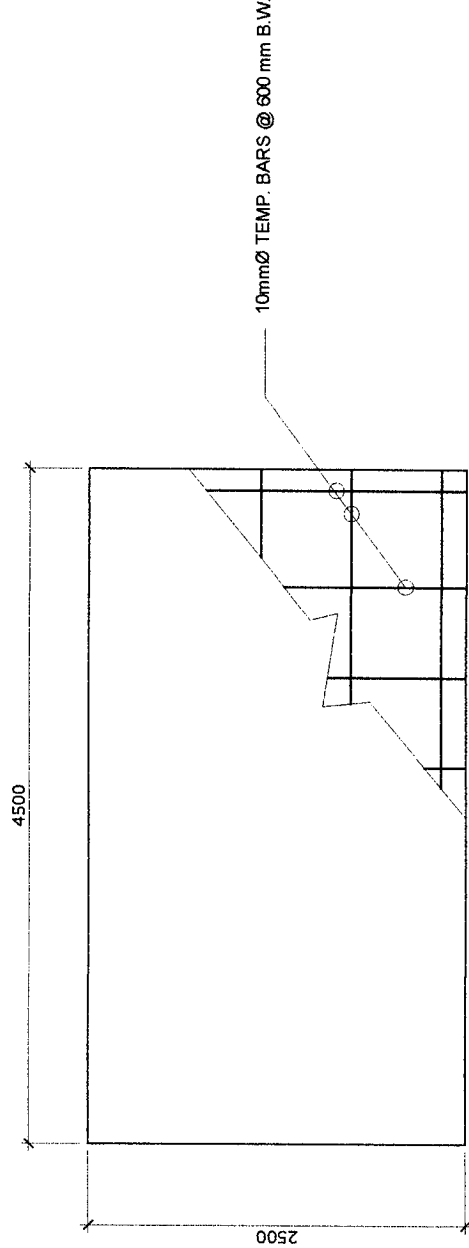



PLAN

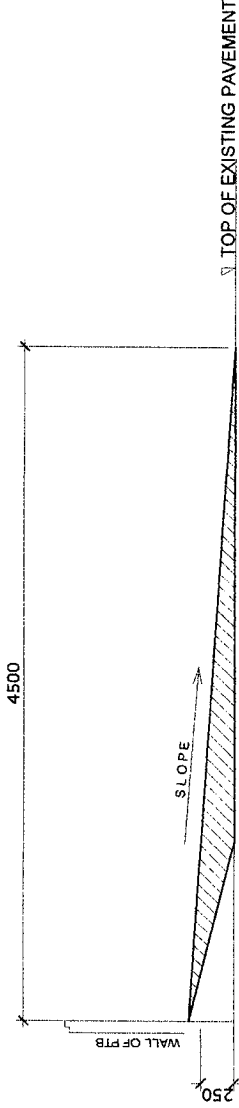


SECTION

DETAIL OF PROP. CONC. RAMP

	PROJECT TITLE: REPAIR OF CONCRETE RAMP AND COVERED WALK AT PTB 2 PORT OF CALAPAN, ORIENTAL MINDORO		SHEET CONTENTS:		SCALE: AS SHOWN	
	PREPARED BY: FERNANDO J. GALVEZO Engineering Assistant A	SUBMITTED BY: ALYSSA MAE M. DE SILVA Engineer B	CHECKED / REVIEWED BY: RONALD O. MATIBAG Acting Principal Engineer A	RECOMMENDING APPROVAL: MARGARITO P. DIMALLIG Acting Division Manager A, ESD	APPROVED: ELVIS R. MEDALLA Port Manager A	AS SHOWN
						SHEET NO. 2 of 3
						DATE : 08 JUNE 2020


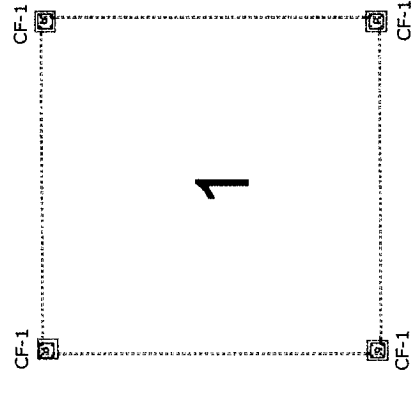
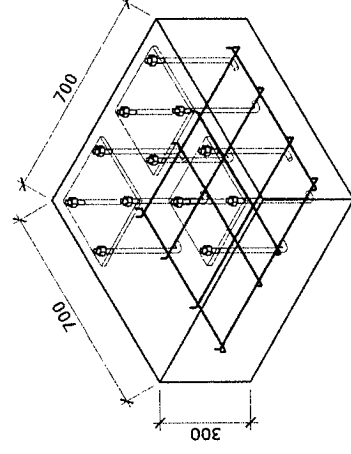
 Φ 



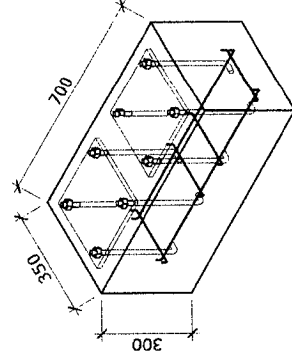



ISOMETRIC VIEW

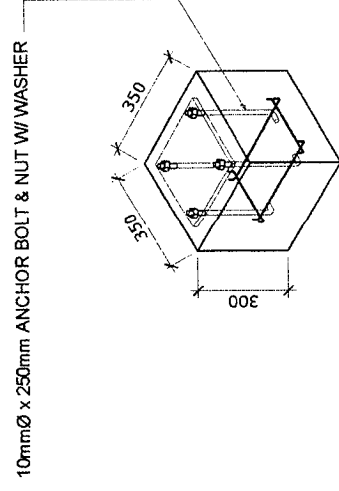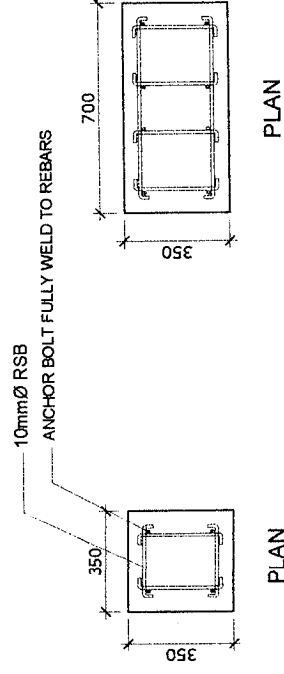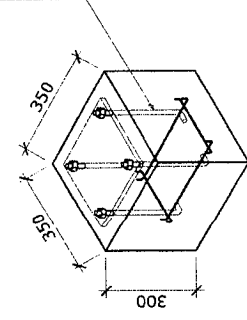

ISOMETRIC VIEW

CF-1

 

	PROJECT TITLE: REPAIR OF CONCRETE RAMP AND COVERED WALK AT PTB 2 PORT OF CALAPAN, ORIENTAL MINDORO					SHEET CONTENTS: AS SHOWN	SCALE: AS SHOWN
	PREPARED BY:  FERNANDO J. GALVEZO Engineering Assistant A	SUBMITTED BY:  ALYSSA MAE M. DE SILVA Engineer B	CHECKED / REVIEWED BY:  RONALD O. MATIBAG Acting Principal Engineer A	RECOMMENDING APPROVAL:  MARGAPITO P. DUMALIG Acting Division Manager A, ESD	APPROVED:  ELVIS R. MEDALLA Port Manager A	SHEET NO. 3 of 3	DATE: 08 JUNE 2020