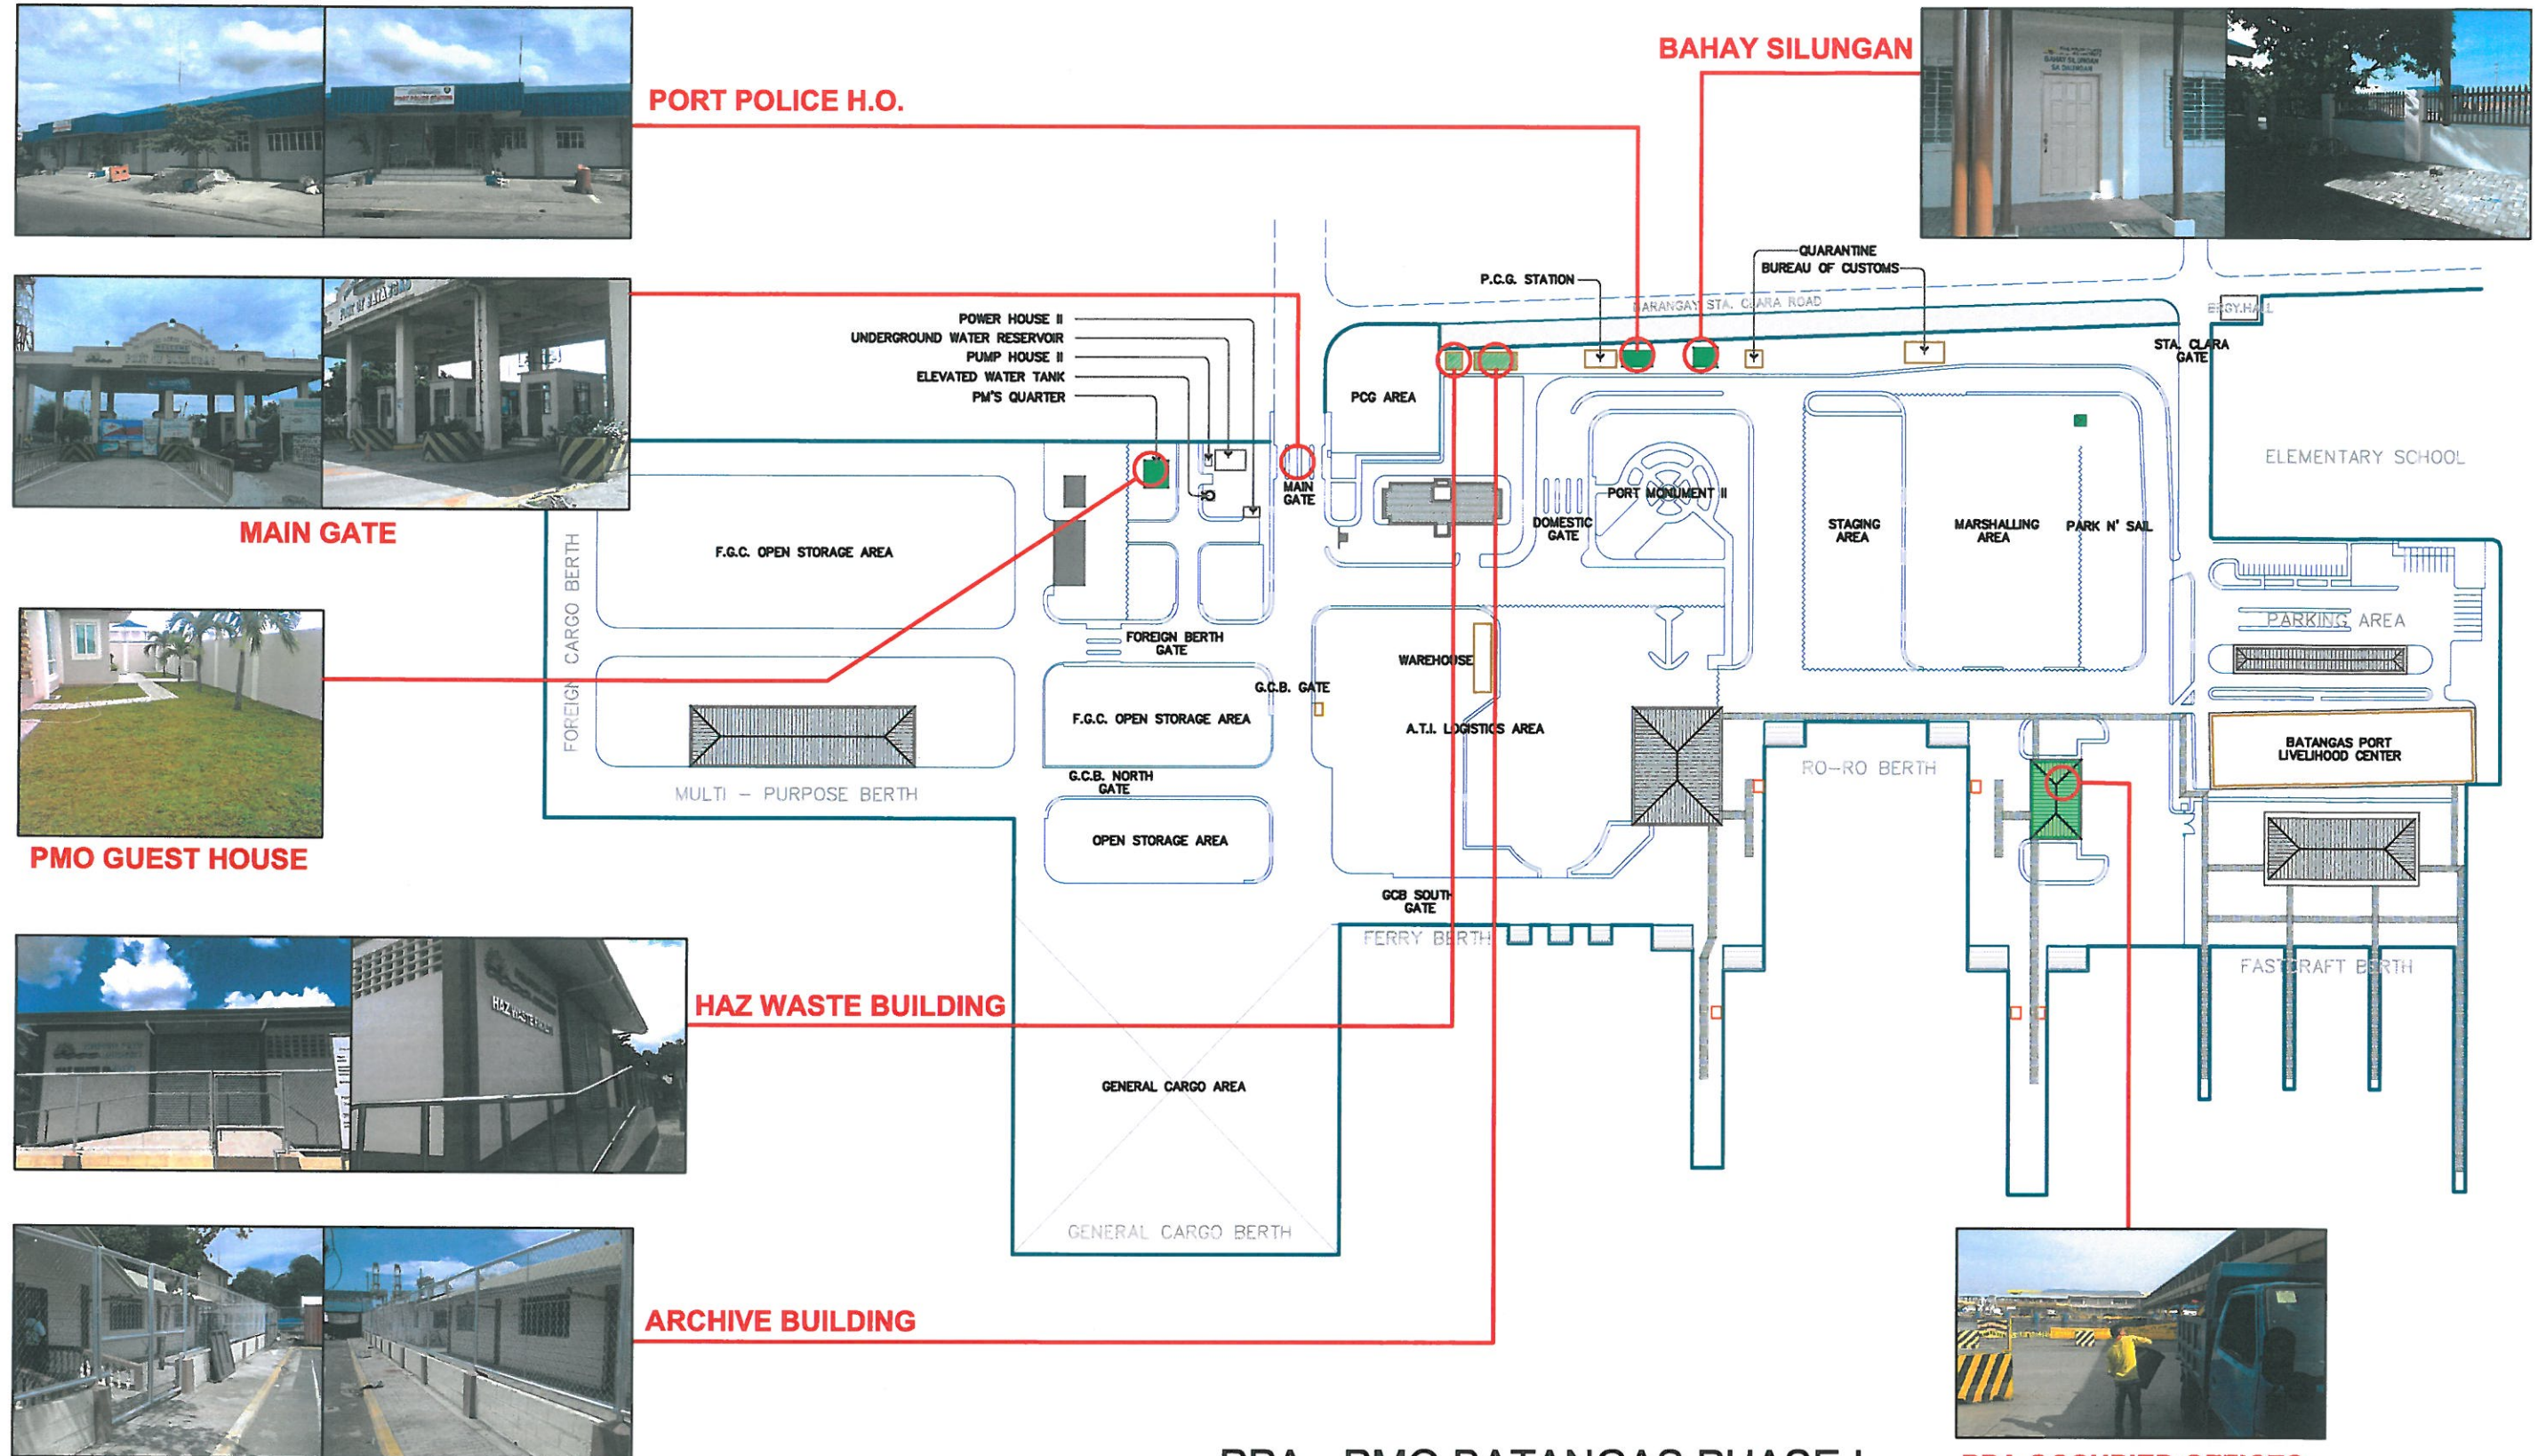

 <p>PHILIPPINE PORTS AUTHORITY PMO-BATANGAS BATANGAS CITY</p>	PROJECT TITLE :	CAD BY :	PREPARED BY :	REVIEWED BY :	RECOMMENDING APPROVAL :	SHEET NO :
	GARBAGE COLLECTION & UPKEEPING OF GREEN AREAS, ROADS & PAVEMENT					1 / 2
	LOCATION : PORT OF BATANGAS (PHASE II)	D. A. ALEGRE ENGR'NG ASSISTANT	A. A. LACSAMANA ACTG. SENIOR ENGINEER	C. B. GUCE ESD MANAGER	LEOPOLDO C. BISCOCHO Jr. PORT MANAGER	DATE :



PPA - PMO BATANGAS PHASE I

 PHILIPPINE PORTS AUTHORITY PMO-BATANGAS BATANGAS CITY	PROJECT TITLE :	CAD BY :	PREPARED BY :	REVIEWED BY :	APPROVED BY:	SHEET NO :
	GARBAGE COLLECTION & UPKEEPING OF GREEN AREAS, ROADS & PAVEMENT	D. A. ALEGRE ENGR'NG ASSISTANT	A. A. LACSAMANA ACTG. SENIOR ENGINEER	C. B. GUCE ESD MANAGER	LEOPOLDO C. BISCOCHO Jr. PORT MANAGER	2 / 2
	LOCATION : PORT OF BATANGAS PHASE I					DATE :