


THIS SITE
A. LOT NUMBER 2274 - 1,562 Sq.m.

A. LOT NUMBER 2274 - 1,562 Sq.m.	
1.	17°59'11.698" N120°29'21.219"E
2.	17°59'11.001" N120°29'20.411"E
3.	17°59'11.914" N120°29'19.442"E
4.	17°59'13.009" N120°29'20.17"E


SITE DEVELOPMENT PLAN
(PORT OF CURRIMAO)
SCALE: 1:2500MTS.

PHILIPPINE PORTS AUTHORITY PMO NORTHERN LUZON ENGINEERING SERVICES DIVISION		PROJECT TITLE: LOT SURVEY AT PORT OF CURRIMAO, ILOCOS NORTE		SHEET NO.: 1 OF 2	
PREPARED BY: ANGELO REYNOLDO EPINO DRAFTSMAN		CHECKED BY: RYAN B. MERCADO SUPERVISING ENGINEER A		SHEET CONTENT: VICINITY MAP SITE DEVELOPMENT PLAN	
REVIEWED BY: DEMOSTHENES P. FERRARO PRINCIPAL ENGINEER		RECOMMENDED BY: CRISANTO J. ALBA LTD. MANAGER		APPROVED BY: MARIETA S. ODICITA PORT MANAGER, PMO-NORTHERN LUZON	

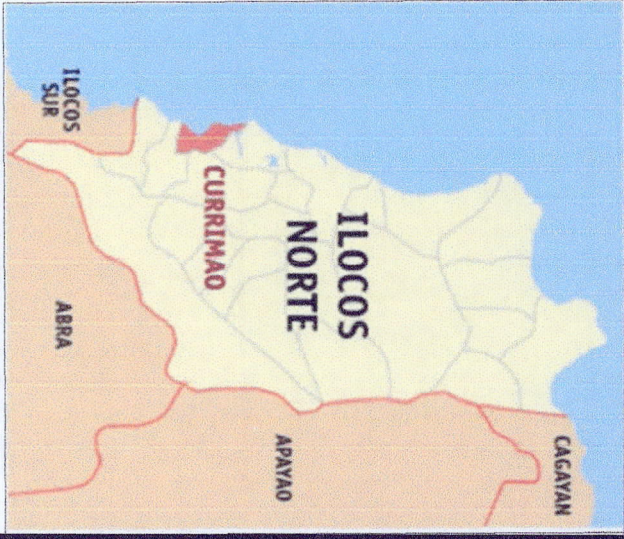

VICINITY MAP

THIS SITE

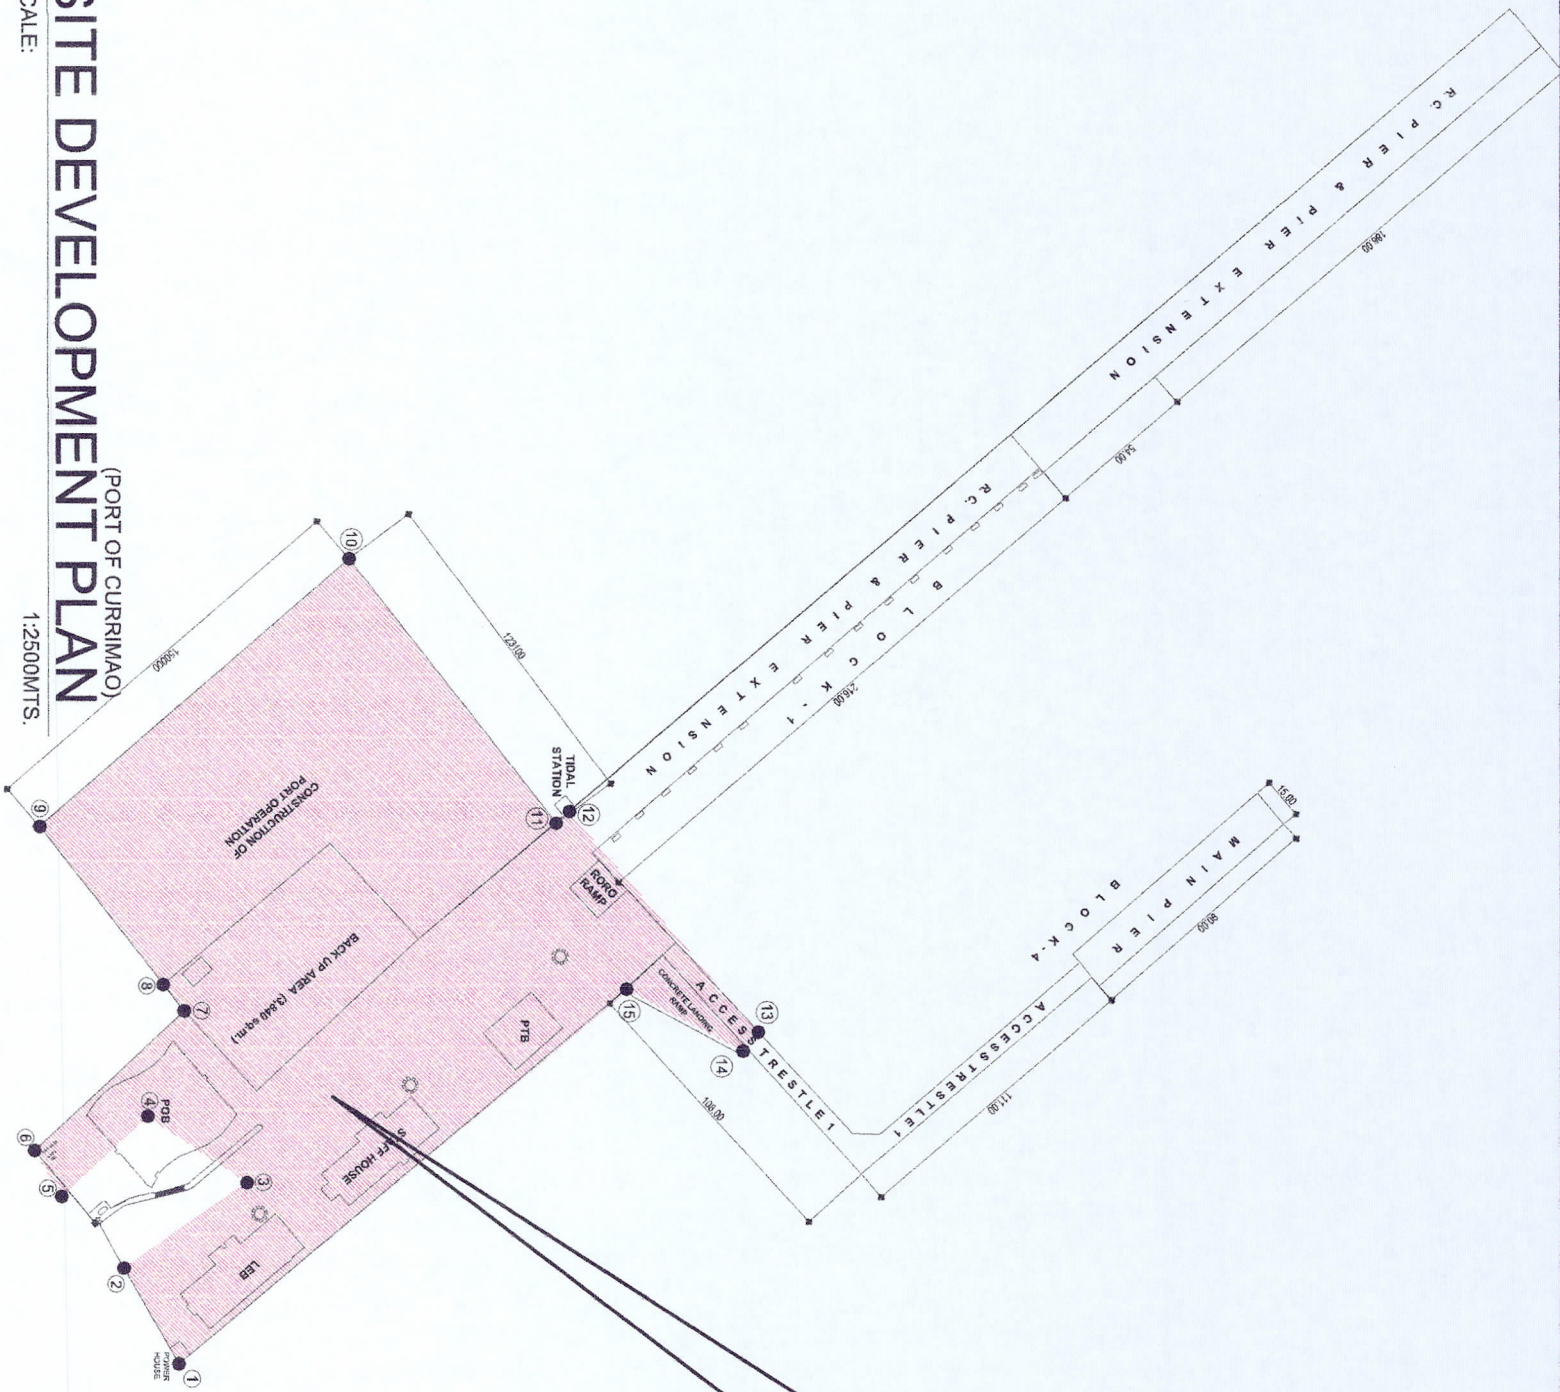

Port of Currimao, Ilocos Norte	
Total Reclaimed Area: 32,643.84 SQ.M.	
1	17°59'12.53"N, 120°29'22.66"E
2	17°59'11.698"N, 120°29'21.219"E
3	17°59'13.005"N, 120°29'20.17"E
4	17°59'11.914"N, 120°29'19.442"E
5	17°59'11.001"N, 120°29'20.411"E
6	17°59'10.54"N, 120°29'19.85"E
7	17°59'11.79"N, 120°29'18.62"E
8	17°59'11.62"N, 120°29'18.33"E
9	17°59'16.67"N, 120°29'27.3"E
10	17°59'22.07"N, 120°29'21.0"E
11	17°59'26.97"N, 120°29'26.4"E
12	17°59'16.52"N, 120°29'15.50"E
13	17°59'18.89"N, 120°29'18.03"E
14	17°59'18.66"N, 120°29'18.38"E
15	17°59'17.26"N, 120°29'17.80"E

SITE DEVELOPMENT PLAN
(PORT OF CURRIMAO)
SCALE: 1:2500M.TS.

PHILIPPINE PORTS AUTHORITY PMAO NORTHWESTERN LIZON ENGINEERING SERVICES DIVISION		PROJECT TITLE: LOT SURVEY AT PORT OF CURRIMAO, ILOCOS NORTE		SHEET NO. 2 OF 2	
PREPARED BY: ANGELORIE C. ETINO ENGINEER III		CHECKED BY: RYAN B. MERCADO SUPERVISING ENGINEER A		VICINITY MAP SITE DEVELOPMENT PLAN	
REVIEWED BY: DEMOSTHENES F. FERRARO PRINCIPAL ENGINEER		RECOMMENDED BY: CRISANTO N. ALBA ESD MANAGER		APPROVED BY: MARIETA G. DODICIA PORT MANAGER, PMAO-NORTHWESTERN LIZON	