



(PORT OF SALOMAGUE)  
**SITE DEVELOPMENT PLAN**  
SCALE: 1:1700MTS.

	PROJECT TITLE: <b>LOT SURVEY AT PORT OF SALOMAGUE, CABUGAO, ILOCOS SUR</b>	REVIEWED BY:	RECOMMENDED BY:	APPROVED BY:	SHEET NO. <b>1 OF 2</b>
	PREPARED BY:	CHECKED BY:	PRINCIPAL ENGINEER	SENIOR MANAGER	

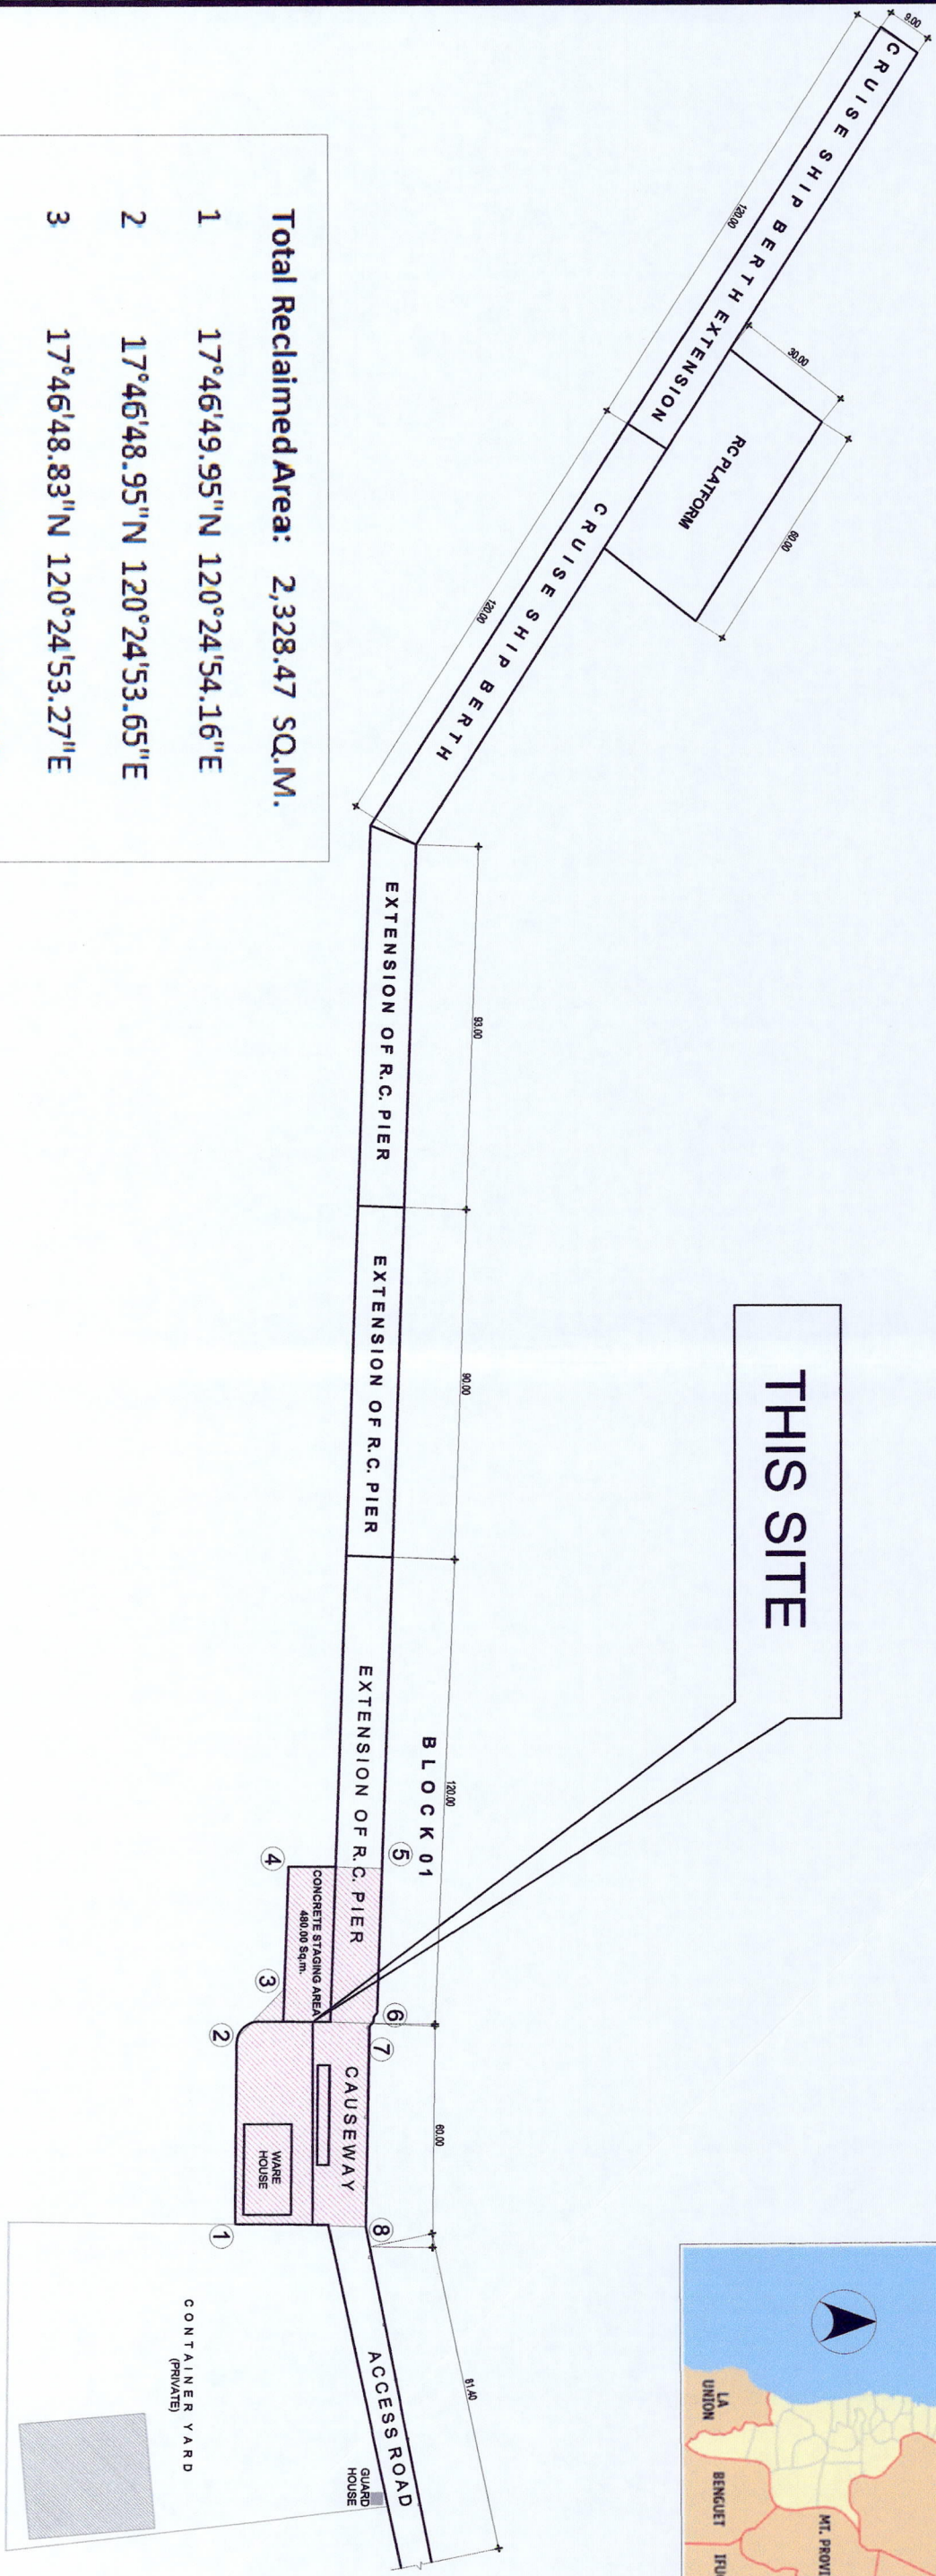

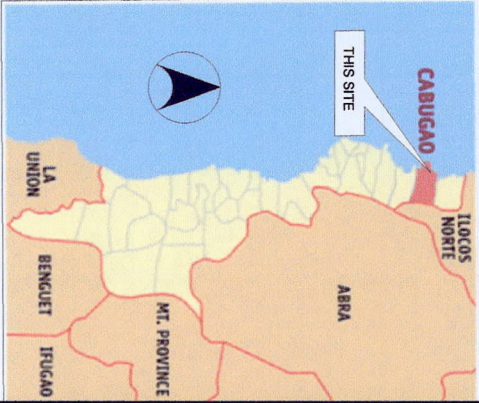

Total Reclaimed Area: 2,328.47 SQ.M.	
1	17°46'49.95"N 120°24'54.16"E
2	17°46'48.95"N 120°24'53.65"E
3	17°46'48.83"N 120°24'53.27"E
4	17°46'47.79"N 120°24'52.70"E
5	17°46'48.04"N 120°24'51.96"E
6	17°46'49.04"N 120°24'52.49"E
7	17°46'49.20"N 120°24'52.66"E
8	17°46'50.35"N 120°24'53.32"E

(PORT OF SALOMAGUE)  
**SITE DEVELOPMENT PLAN**  
SCALE: 1:1700MTS.