


PHILIPPINE  
PORTS  
AUTHORITY




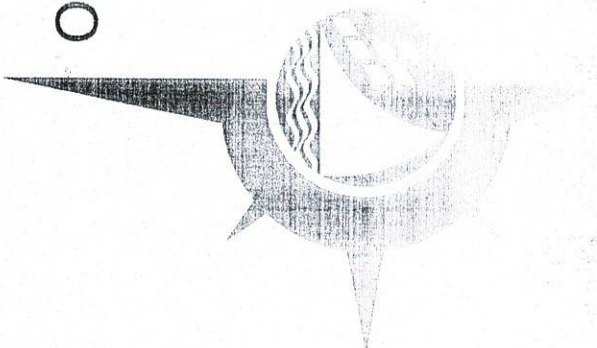


PMO- MINDORO

## REPAINTING OF MOVABLE SHED

PORT OF CALAPAN, ORIENTAL MINDORO




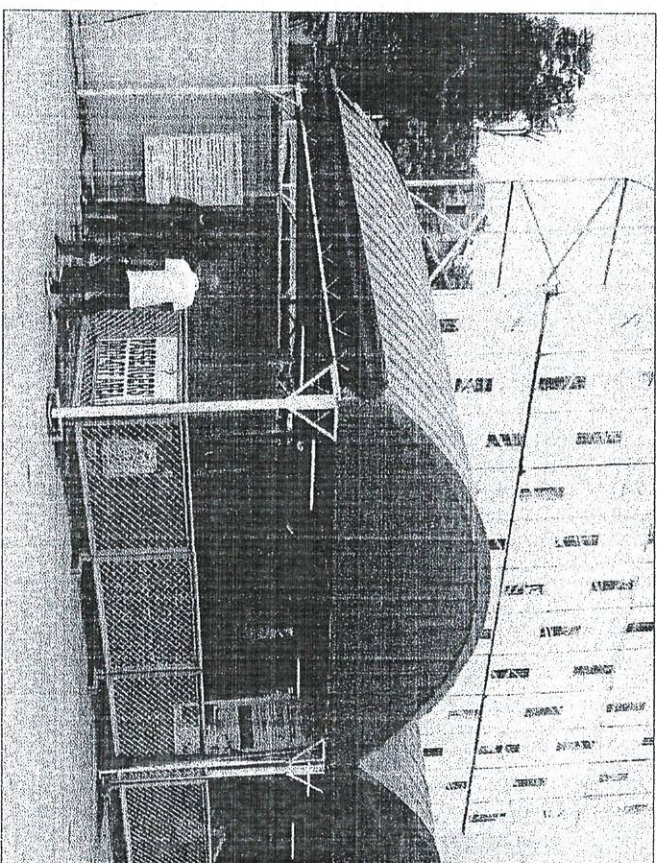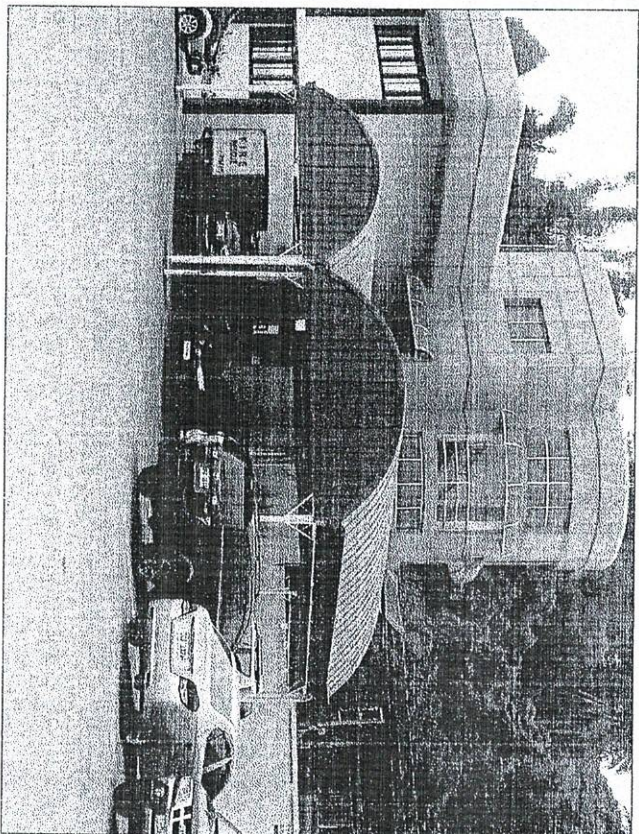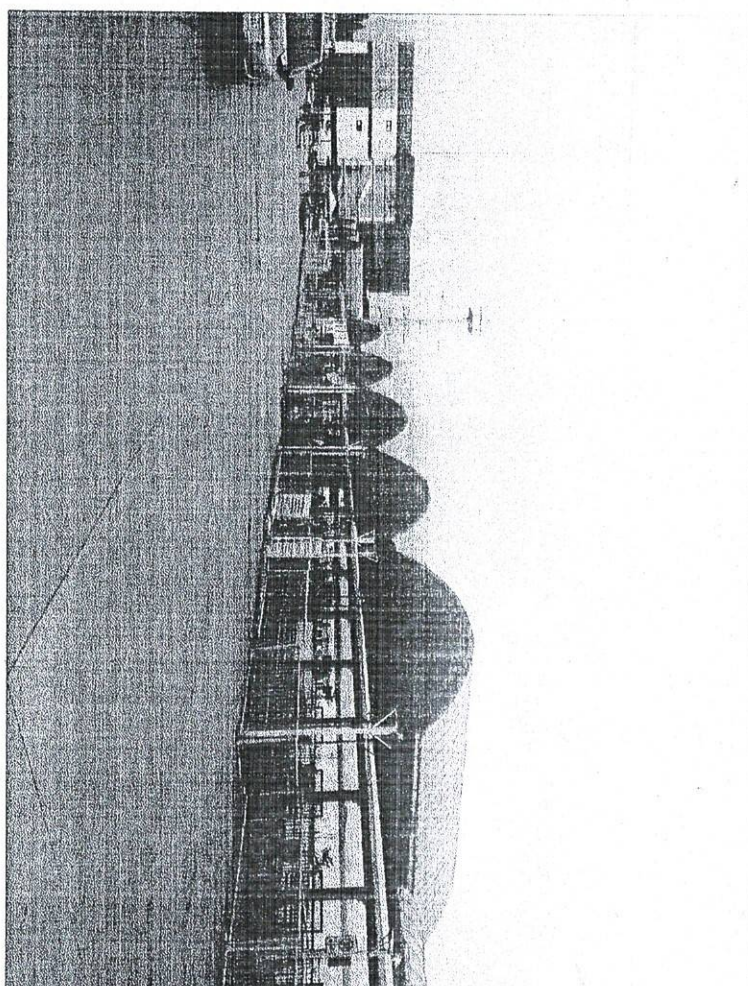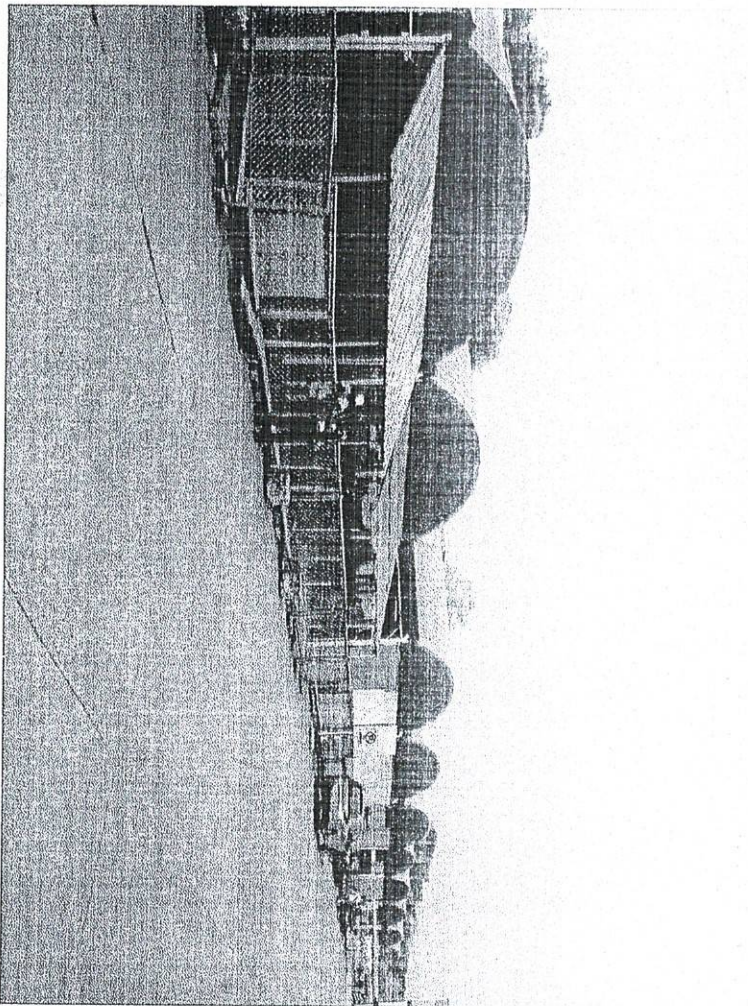


52 SETS  
MOVABLE SHED TO BE REPAINTED

<p>PROJECT TITLE: REPAINTING OF MOVABLE SHED PORT OF CALUPAN, ORIENTAL MINDORO</p>		<p>SHEET CONTENTS: AS SHOWN</p>	
<p>PREPARED BY: <i>[Signature]</i> ENGINEER</p>	<p>SUBMITTED BY: <i>[Signature]</i> ENGINEER</p>	<p>CHECKED / REVIEWED BY: <i>[Signature]</i> ENGINEER</p>	<p>RECOMMENDING APPROVAL: <i>[Signature]</i> ENGINEER</p>
<p>APPROVED: <i>[Signature]</i> ELMER METALLA</p>	<p>DATE: 01 FEB 2009</p>	<p>SCALE: AS SHOWN</p>	



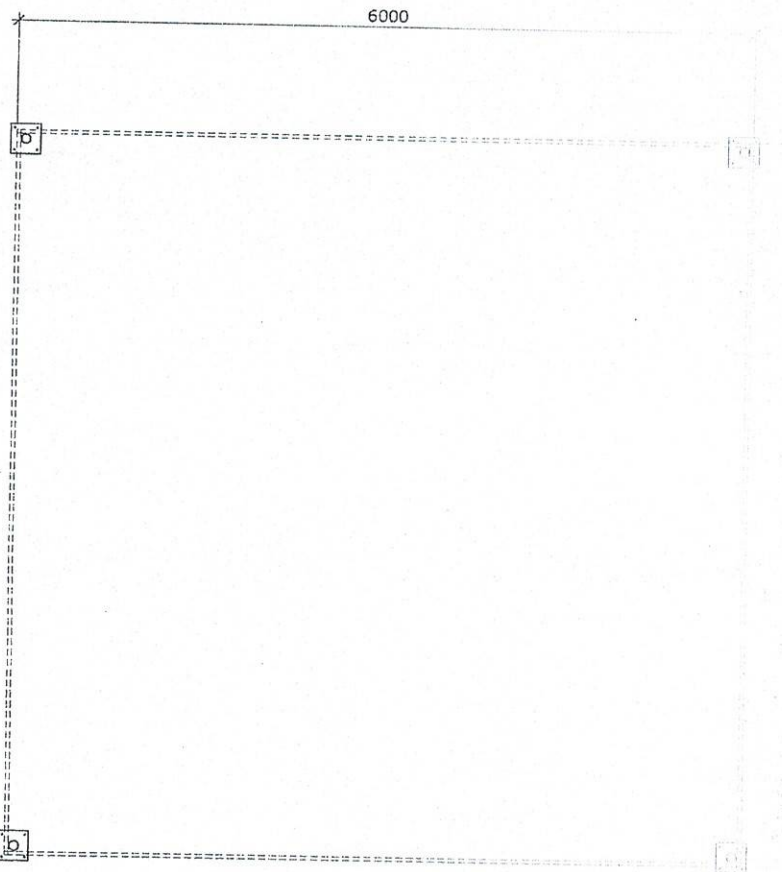

PLAN  
SCALE 1:200M

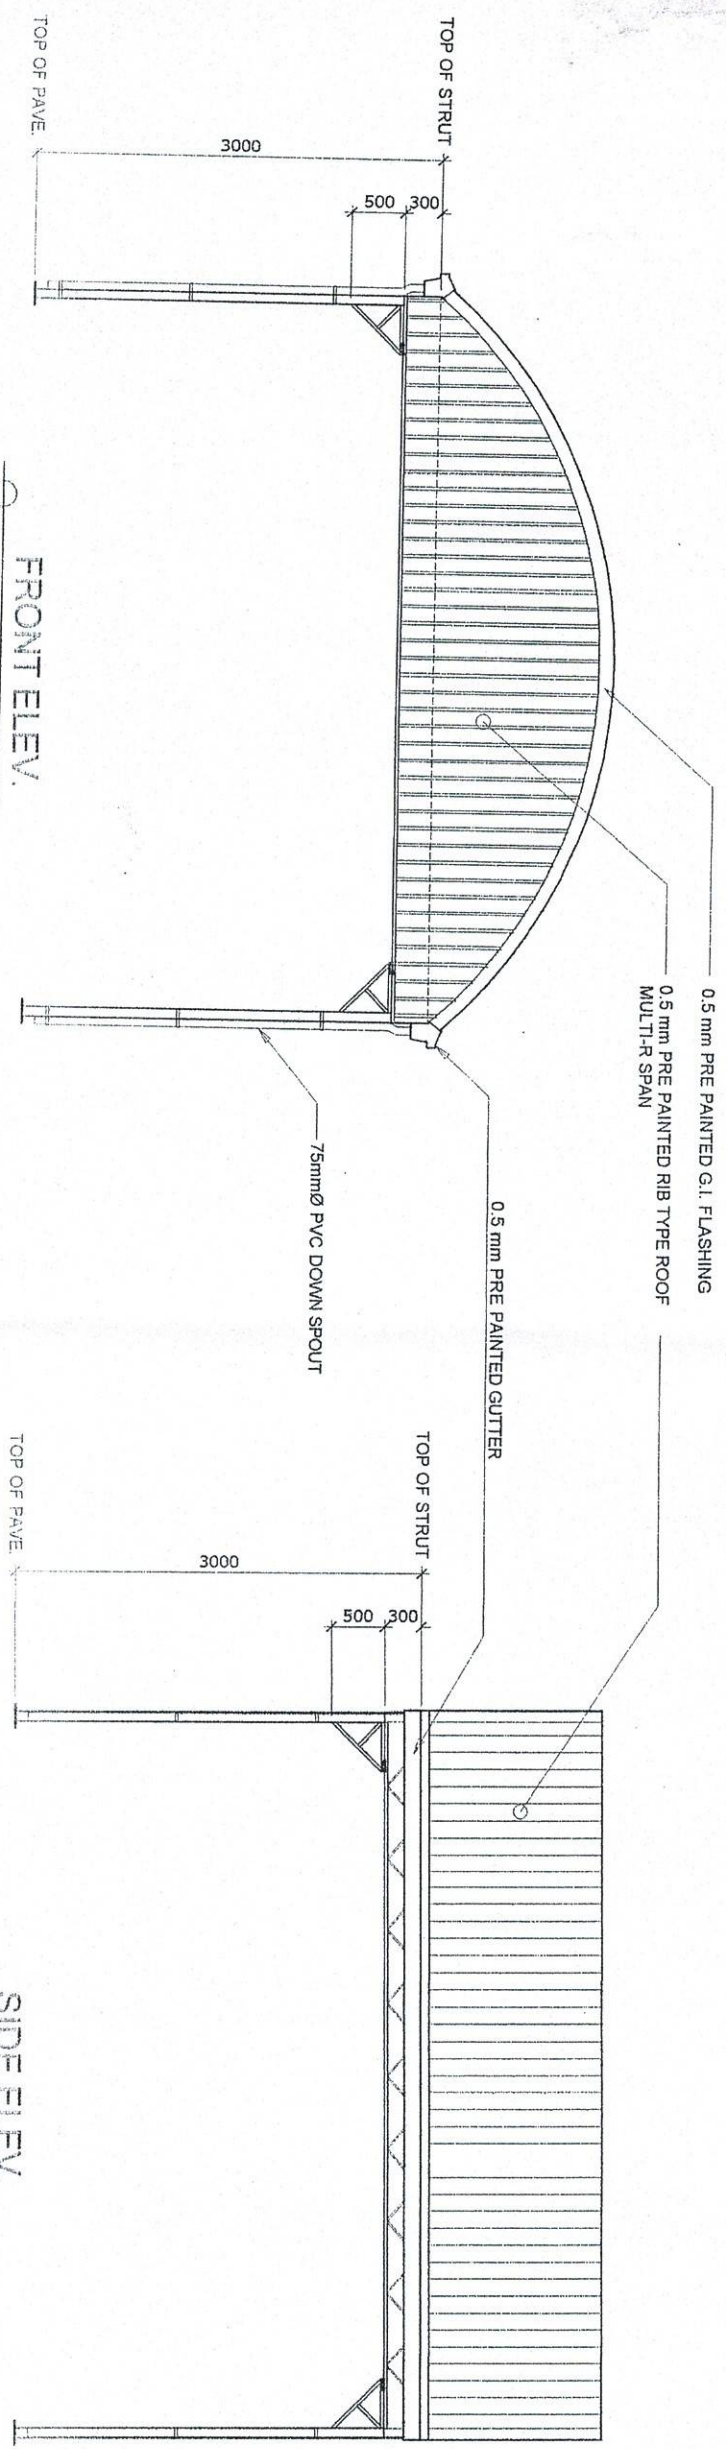

FRONT ELEV.  
SCALE 1:75M

SIDE ELEV.  
SCALE 1:75M

SCHEDULE OF PAINT FINISH	
ROOFING/GUTTER	AUTOMOTIVE PAINT ( Blue )
POST, GIRT, TRUSSES DOWNSPOUT	AUTOMOTIVE PAINT ( Beige )
NOTE: Including minor repair of roof, gutter and downspout	

PROJECT TITLE: REPAINTING OF MOVABLE SHED  
PORT OF CALAPAN, CRIENTAL MINDORO

PREPARED BY:

SUBMITTED BY:

CHECKED/REVIEWED BY:

RECOMMENDING APPROVAL:

APPROVED:

SHEET CONTENTS:

SCALE AS SHOWN

AS SHOWN

SHEET NO.



PREPARED BY: *[Signature]*  
DATE: *[Date]*

SUBMITTED BY: *[Signature]*  
DATE: *[Date]*



CHECKED/REVIEWED BY: *[Signature]*  
DATE: *[Date]*

RECOMMENDING APPROVAL: *[Signature]*  
DATE: *[Date]*

APPROVED: *[Signature]*  
DATE: *[Date]*

DATE: 02-28-2020



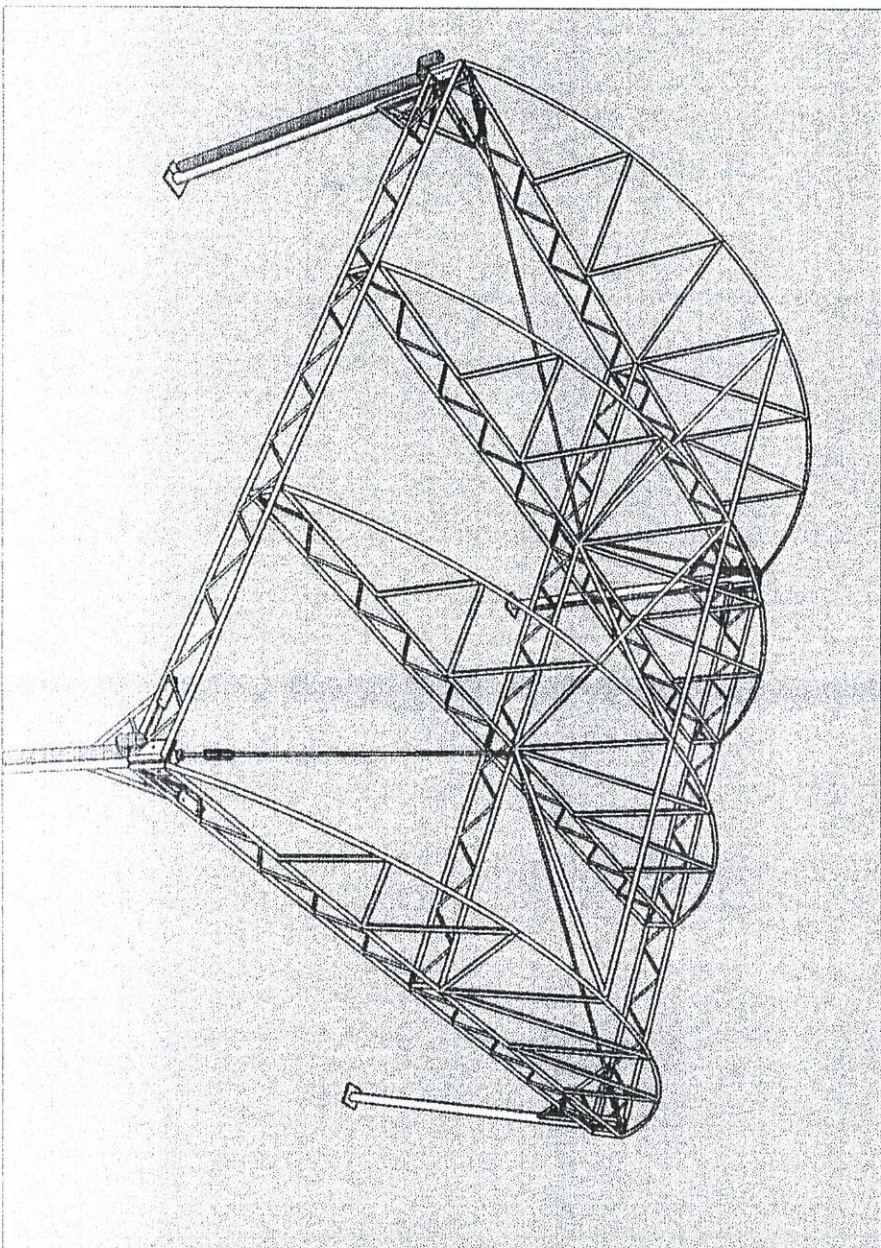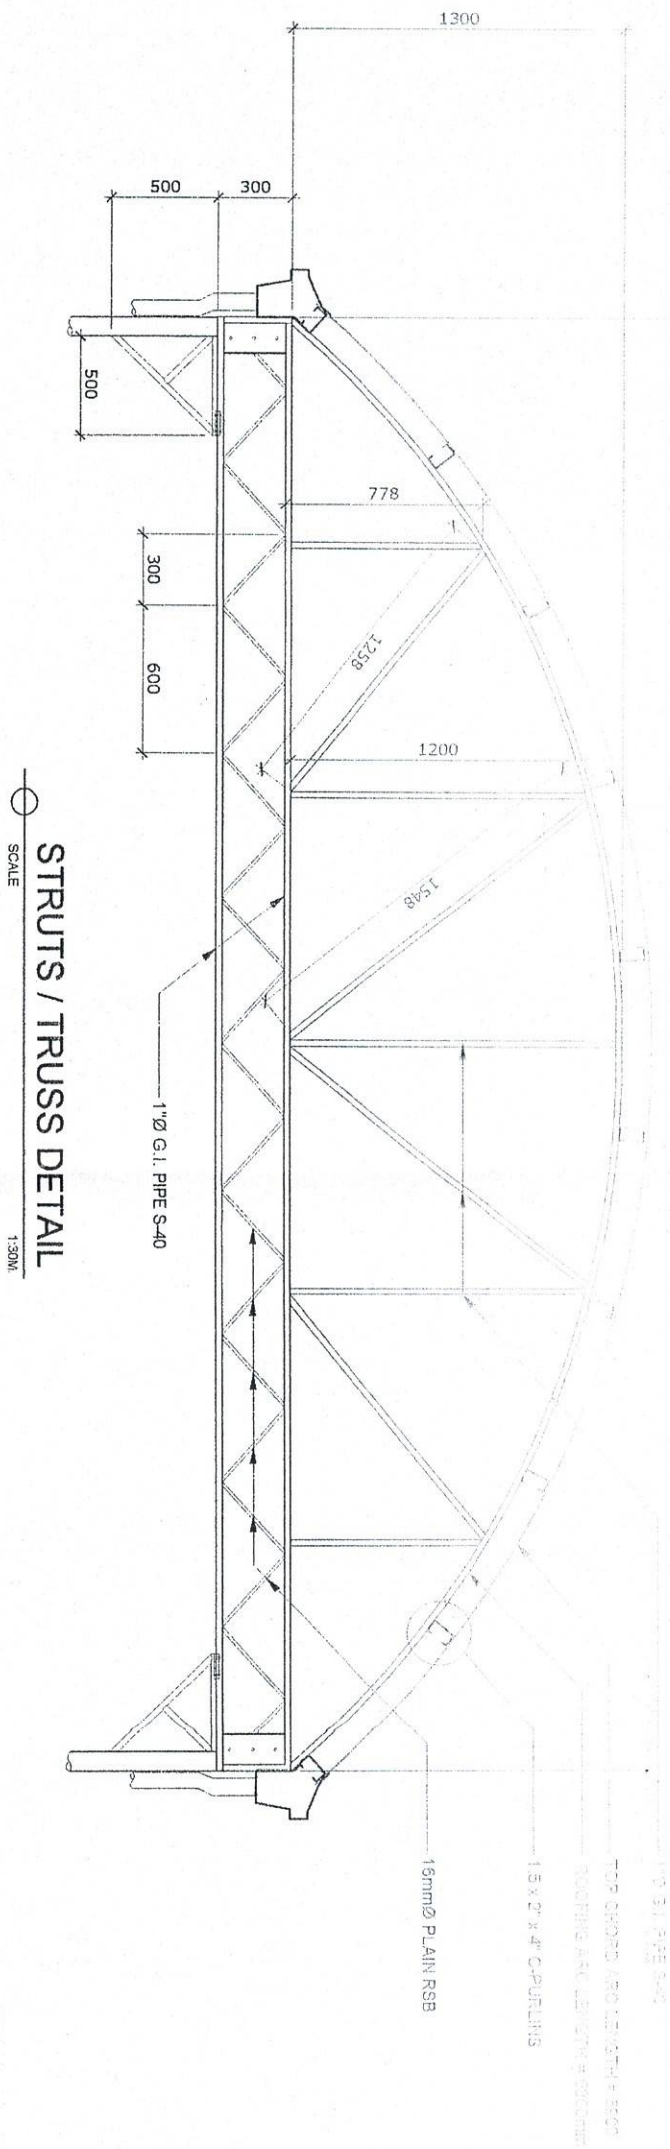

PROJECT TITLE: REPAIRING OF MOVABLE SHED

PREPARED BY: [Signature]

CHECKED / REVIEWED BY: [Signature]

RECOMMENDING APPROVAL: [Signature]

APPROVED: [Signature]

SHEET CONTENTS: AS SHOWN

SHEET NO. 3 of 3



ENGINEER: [Signature]

ARCHITECT: [Signature]

STRUCTURAL ENGINEER: [Signature]

MECHANICAL ENGINEER: [Signature]

ELECTRICAL ENGINEER: [Signature]

DATE: 22 FEB 2021