






LIST OF DRAWINGS:

- 1 OF 5 - SITE DEVELOPMENT PLAN
VICINITY MAP
- 2 OF 5 - BERTH AREA PLAN
BACK-UP AREA 1 & 2 PLAN
- 3 OF 5 - MOORING DETAIL
- 4 OF 5 - FLOOR PLAN
FRONT ELEVATION
REAR ELEVATION
TYP. SIDE ELEVATION
- 5 OF 5 - STEEL GRATING DETAIL
SECTION "AA"


SITE DEVELOPMENT PLAN

SCALE: 1:1500 MTS


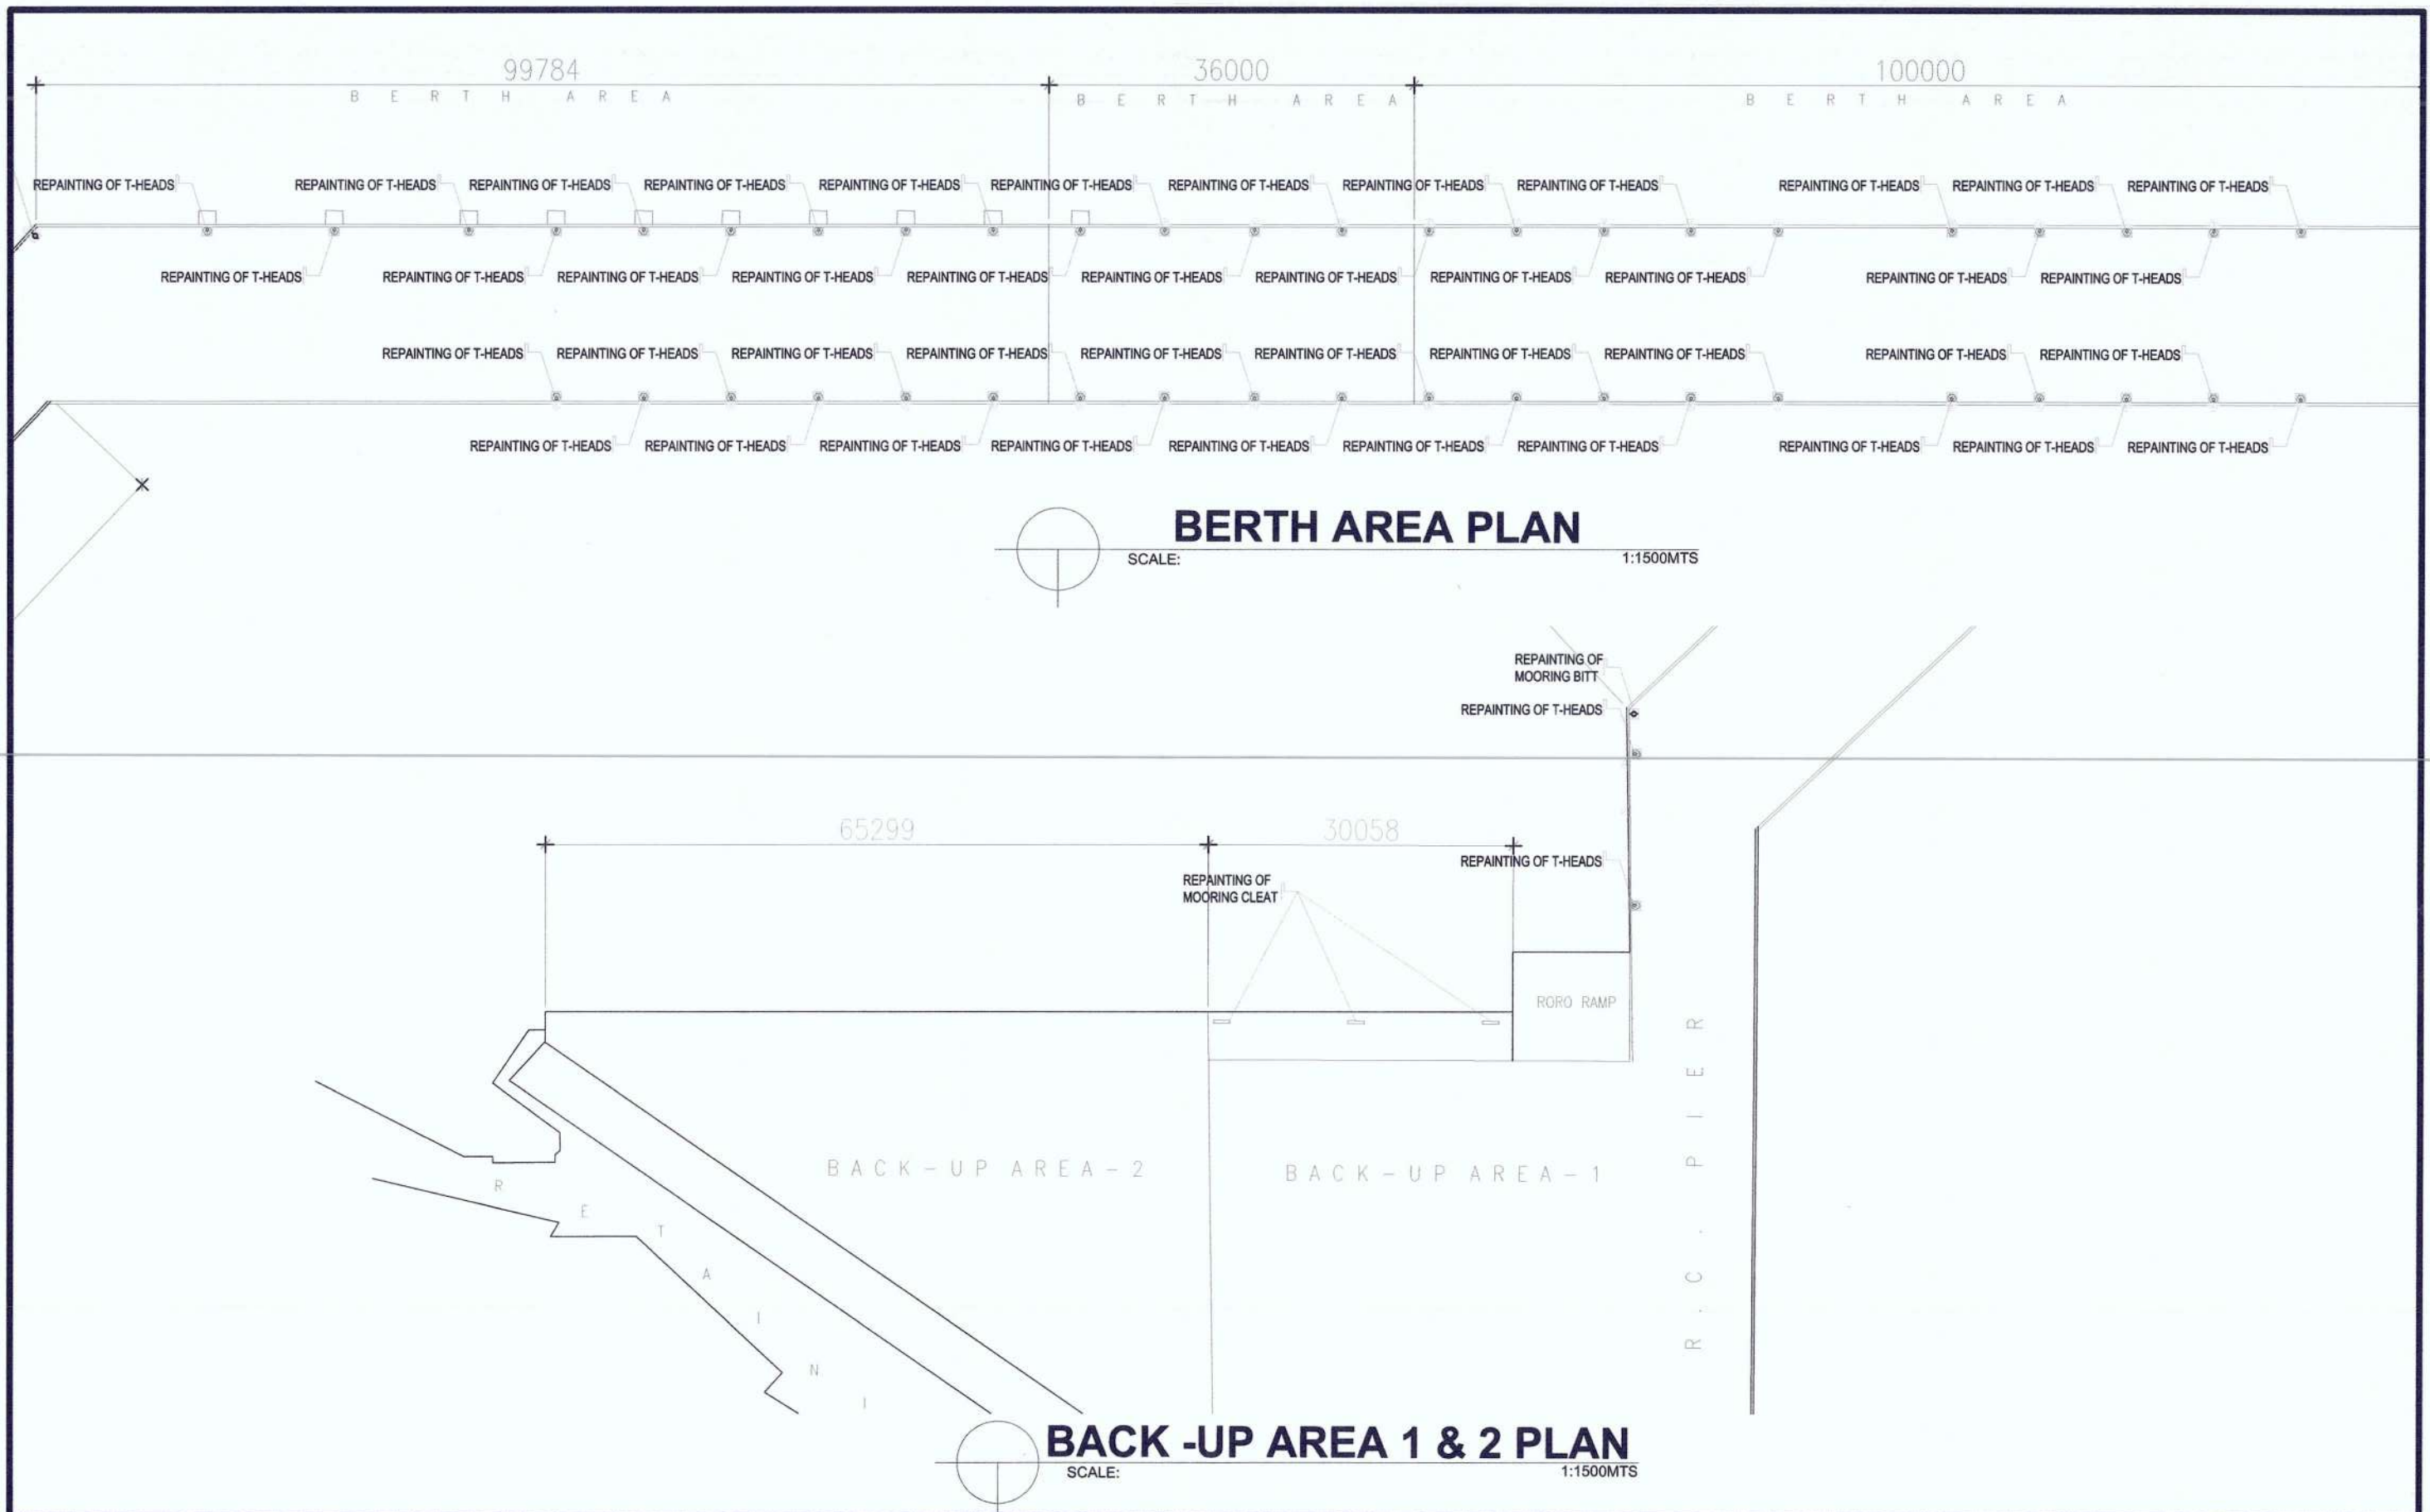


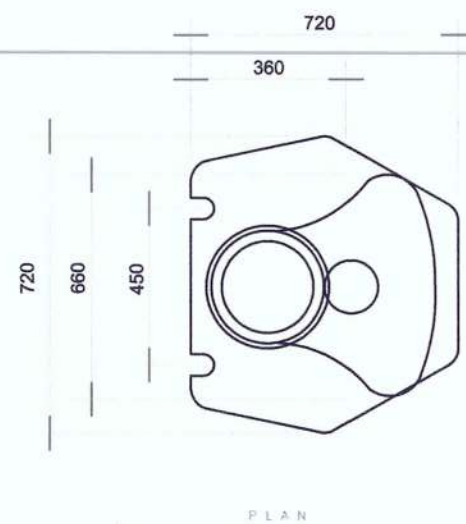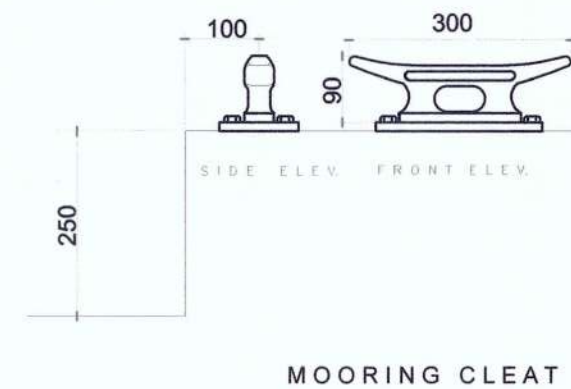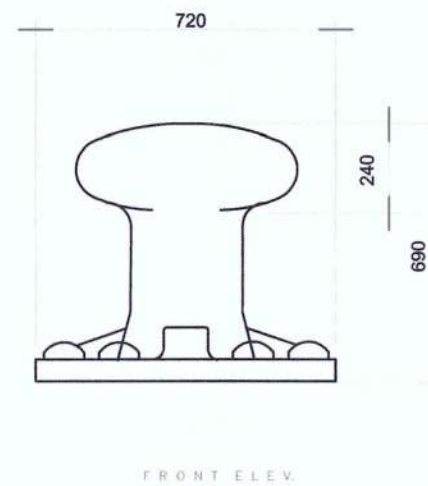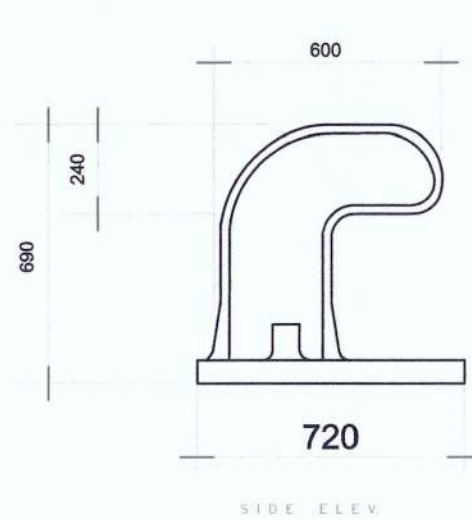

MOORING TEE HEAD

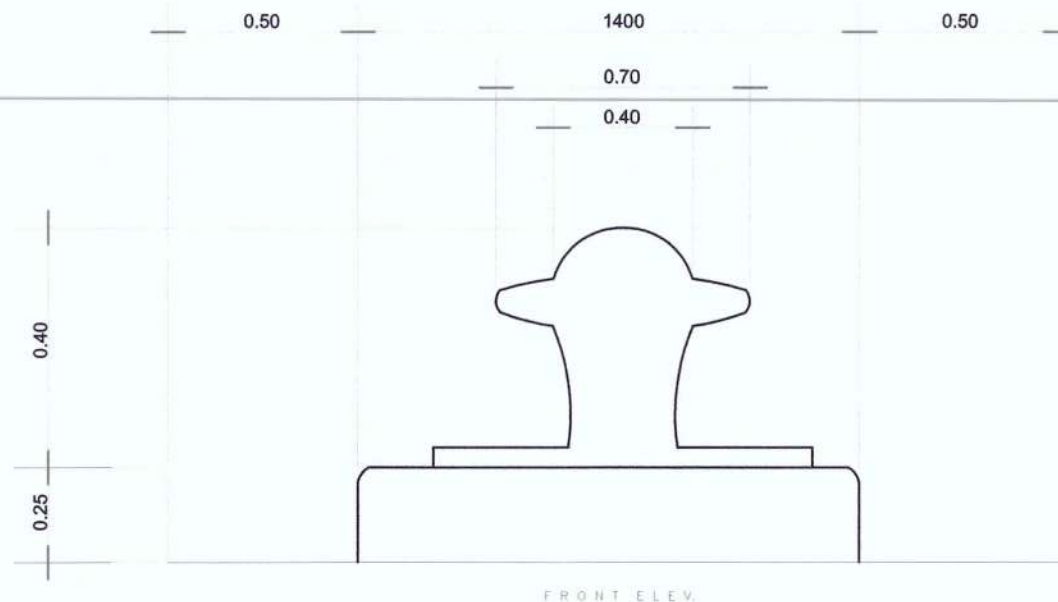


MOORING BITT

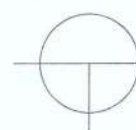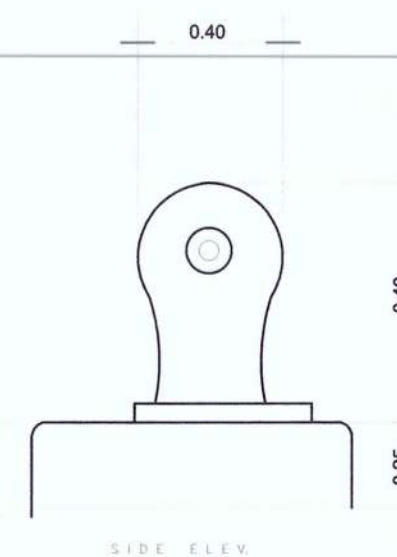


MOORING DETAIL

SCALE:


1:20MTS

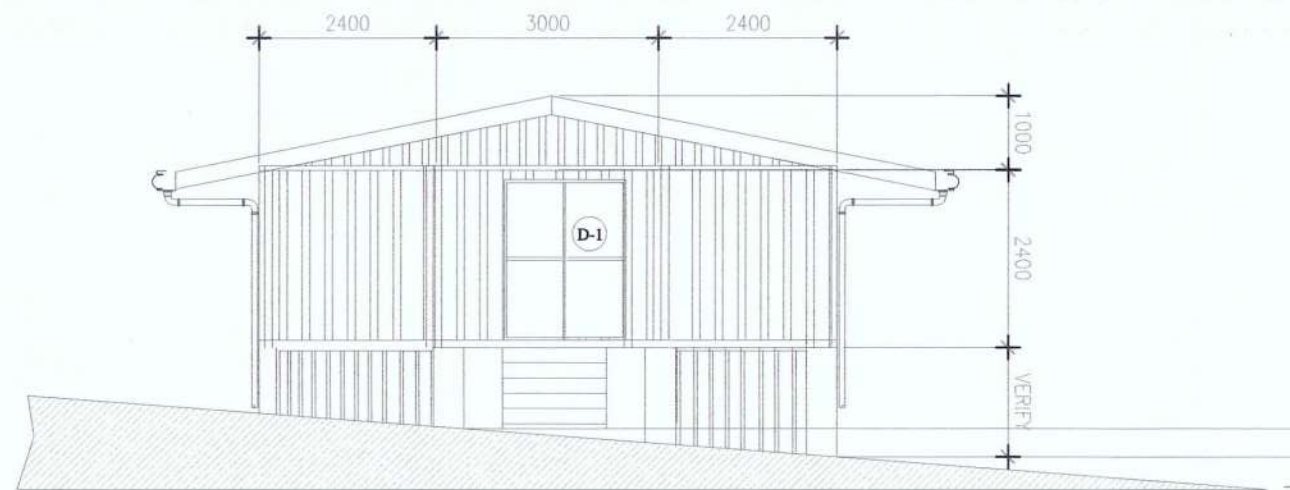

FRONT ELEVATION
SCALE: 1:100MTS

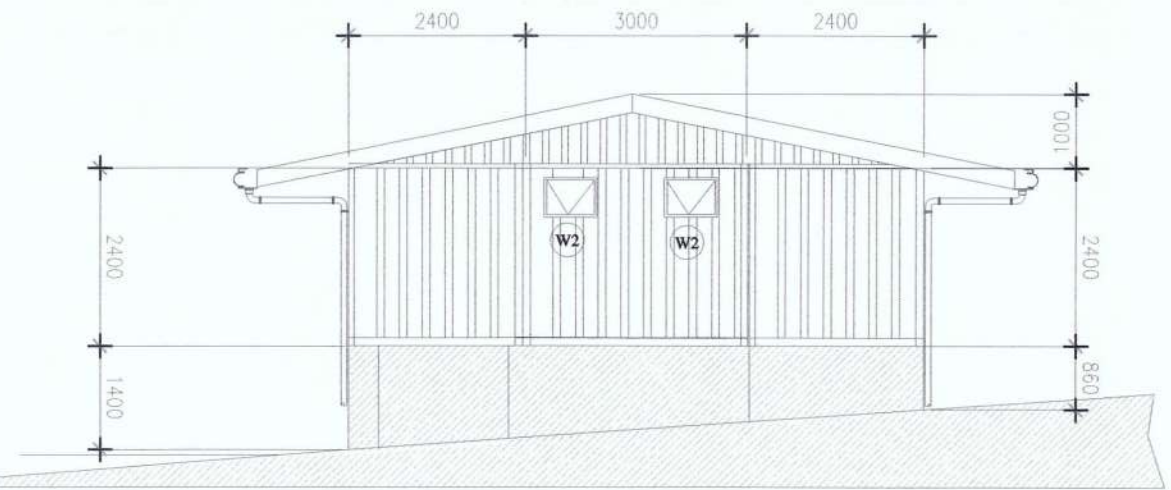


REAR ELEVATION
SCALE: 1:100MTS

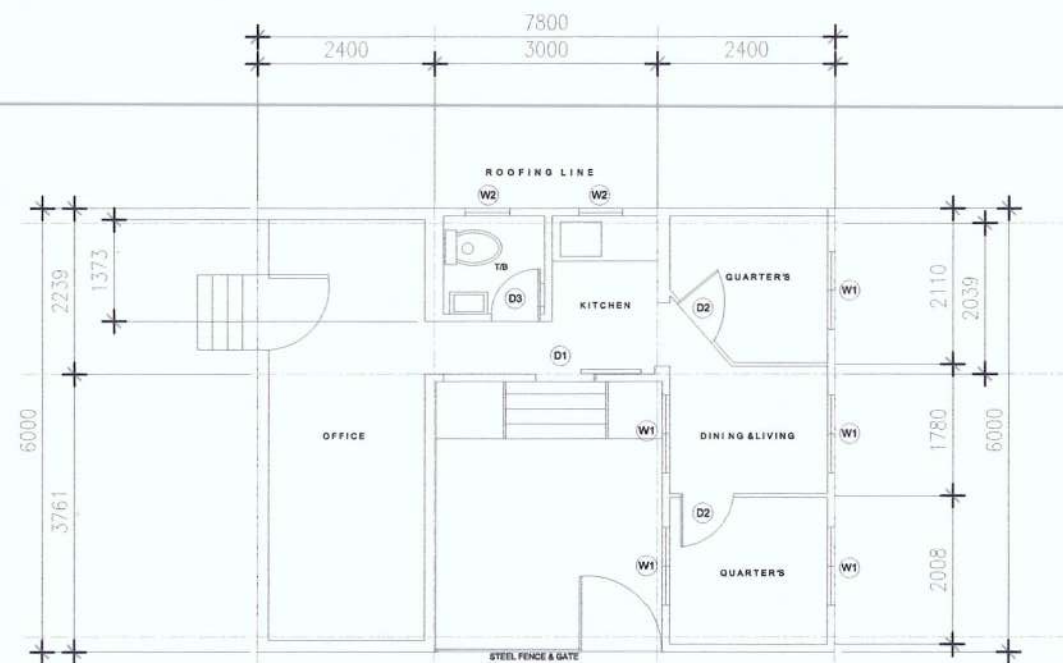

NOTE:
REPAINTING OF SITE OFFICE

FLOOR PLAN
SCALE: 1:100MTS

NOTE:
W1 - 1200 X 1200
W2 - 600 X 600
D1 - 2100 X 1400
D2 - 2100 X 800
D2 - 2100 X 700

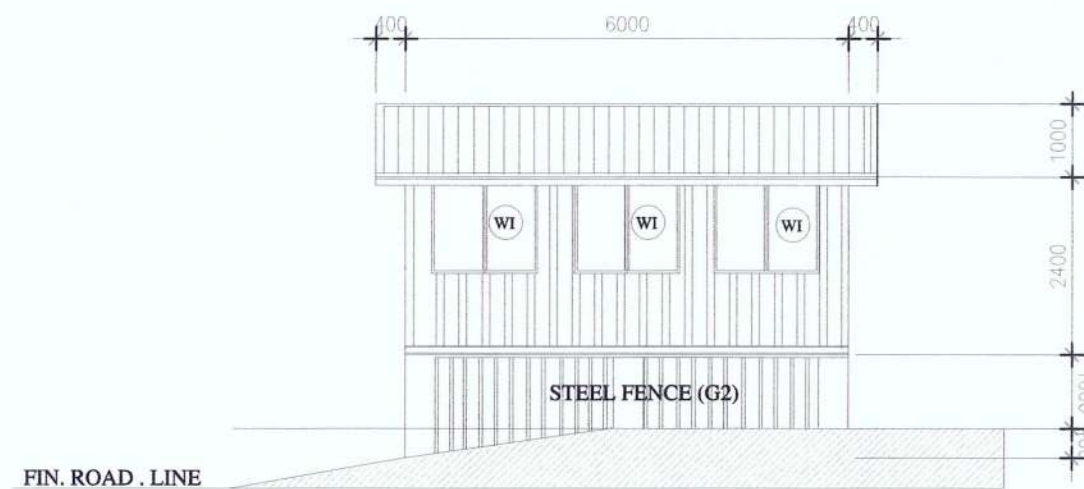

TYP. SIDE ELEVATION
SCALE: 1:100MTS

